



sloping slate roof insulation detail 1:10
U value 0.15


section through rear extension
scale 1:20 at A2

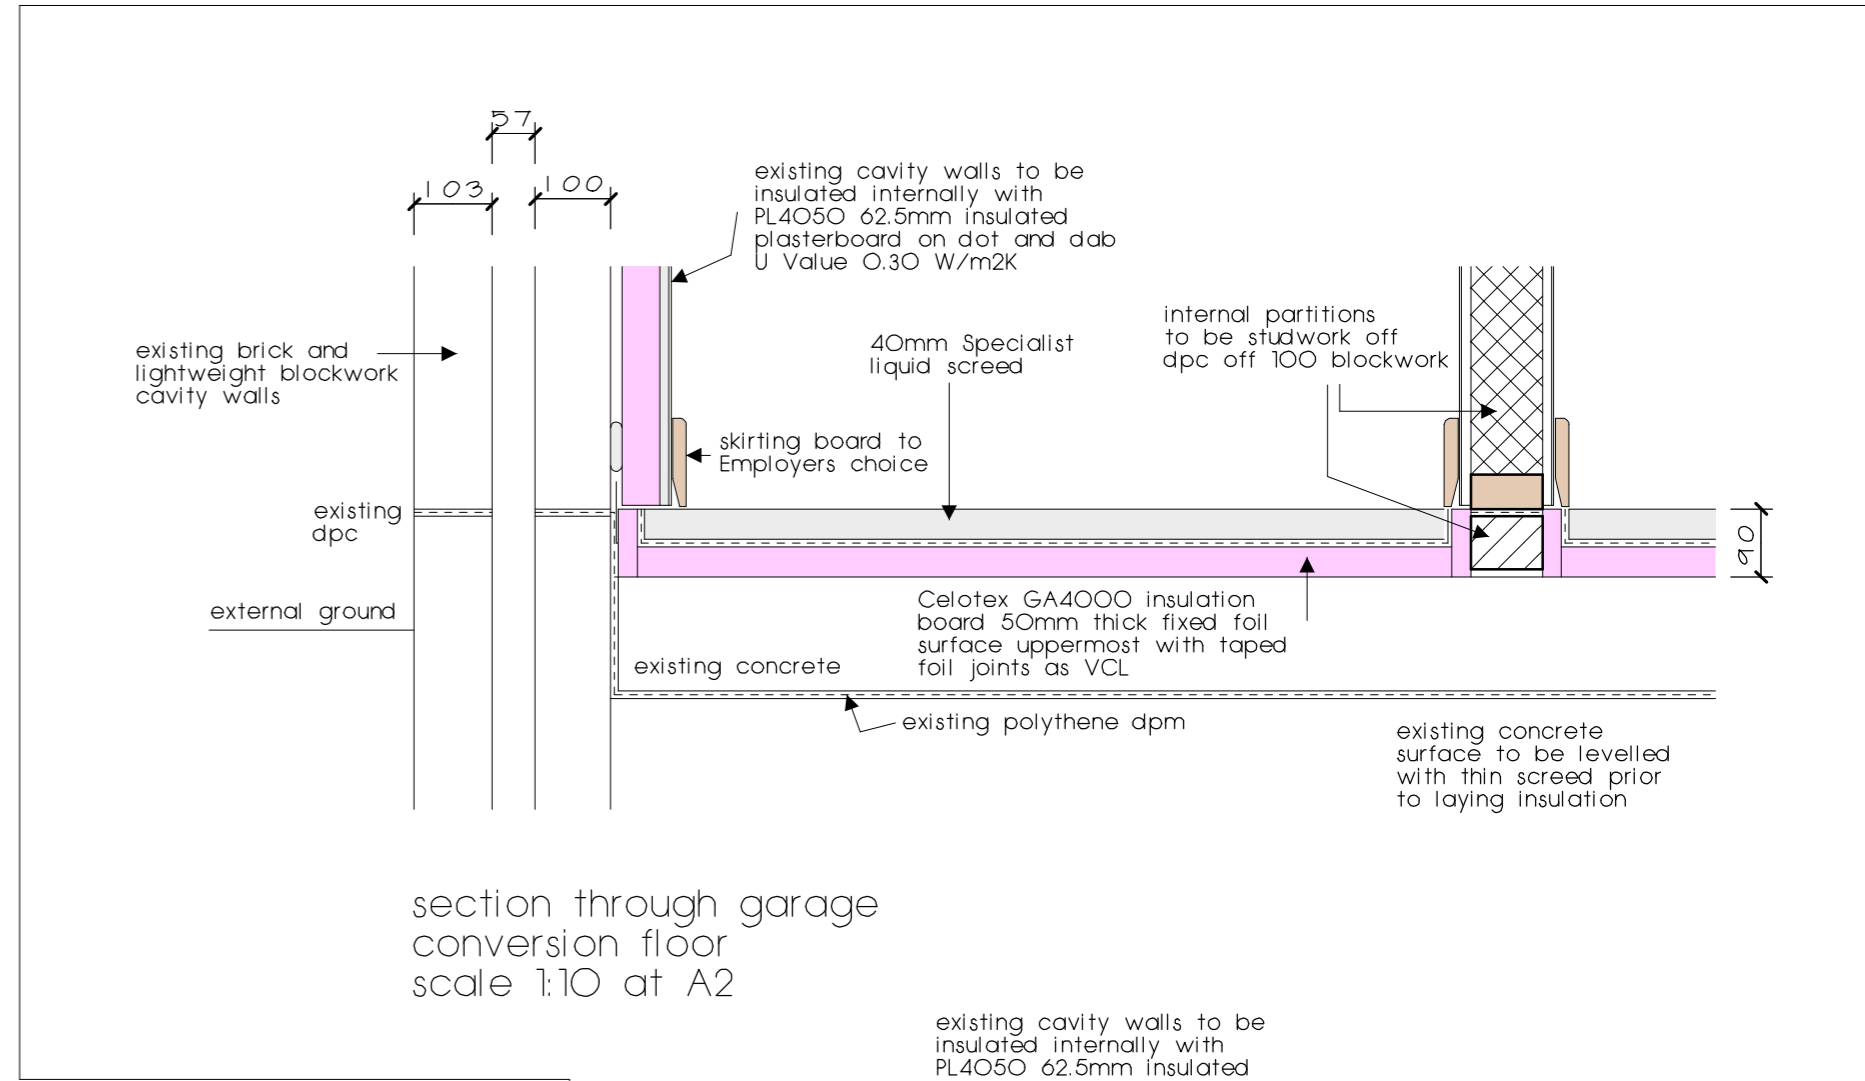

section through garage
conversion floor
scale 1:10 at A2

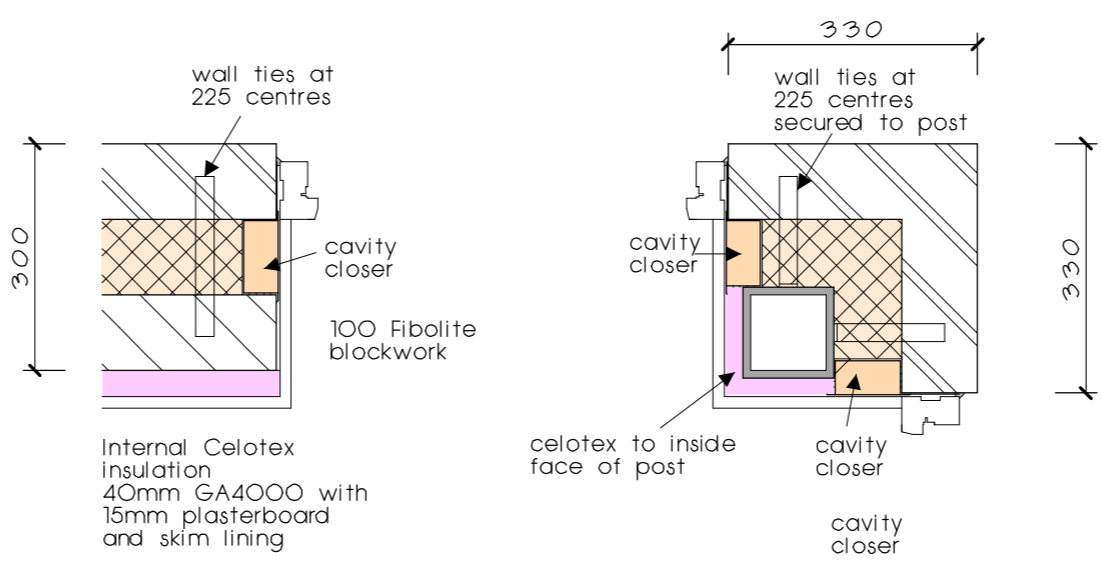


rear extension
arrangement details
scale 1:10 at A2 plan

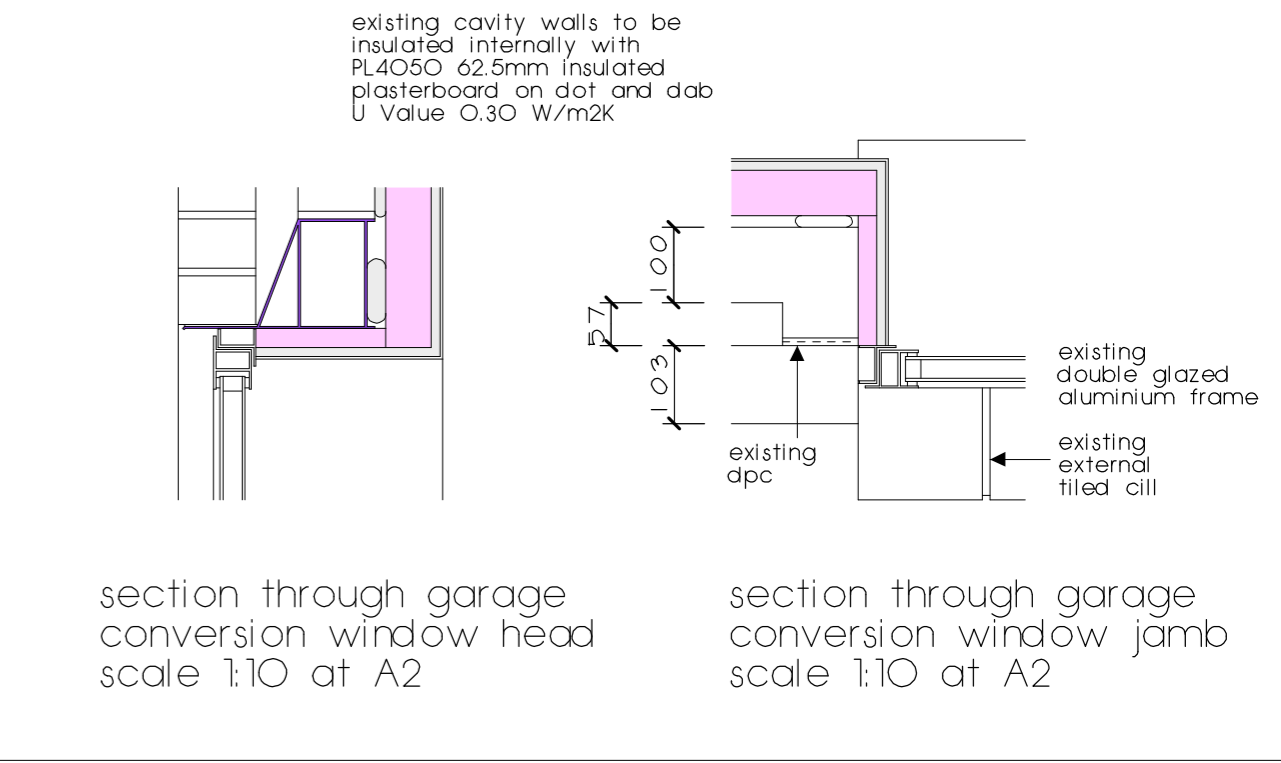

section through garage
conversion window head
scale 1:10 at A2

section through garage
conversion window jamb
scale 1:10 at A2

Structural Engineer
this drawing to be read in conjunction with the engineers design drawings, steelwork, fixing details, padstone bearings and foundations together with temporary support information

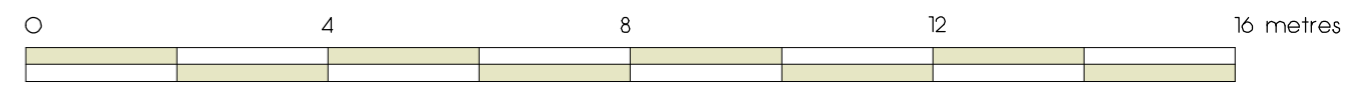

| | | | |
|--------------------------------|---|--|---------|
| The Paddock Bourne End Lane | date: Sept 2022 | scale: 1:10 and 1:20 at A2 | 2292-R4 |
| Large Scale Details | Edward Hunt & Co 121 High Street Berkhamsted HP4 2DJ | Architecture Chartered Building Surveyor mobile 07852 31498 telephone 01442 865011 edward@edwardhunt.co.uk | |