
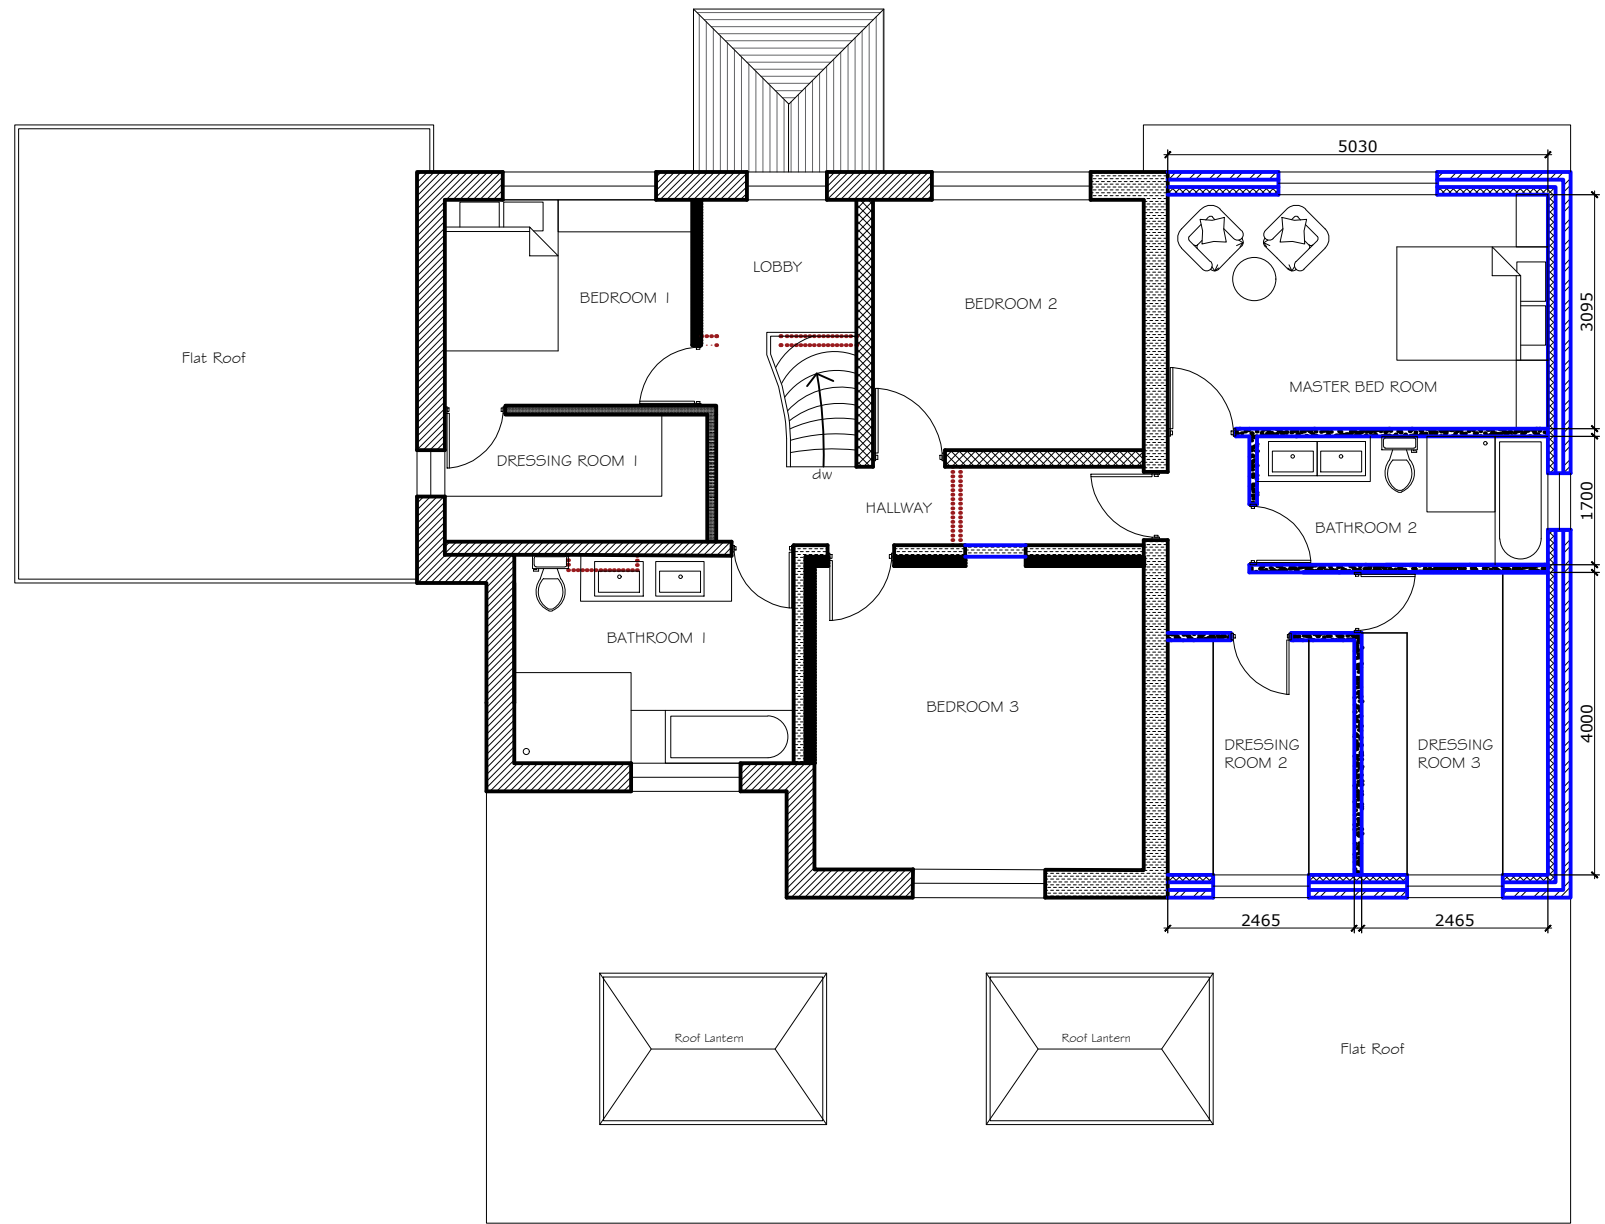


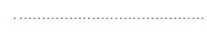
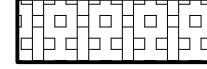
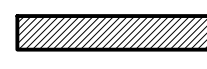
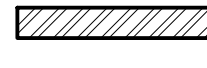





Client	Sean Das		
Project	158 Badminton Rd, Coalpit Heath, Bristol BS36 2SZ		
Job Title	Single Storey Rear Extension and First Floor Side Extension with Associate works		
Drawing Title	PROPOSED FIRST FLOOR		
Date	FEB 2024	Drawing No.	RDK/BS/24007/DWG- 05
Revision:	Date:		
Suitability			
Ref Archt. Dwg.			
Designer :	 RDK CIVIL ENGINEERING LIMITED 1, Fernhill Court, Almondsbury, BS32 4LX		
1:50	Scale 1:50		
1m	0	1m	2m
1:100	Scale 1:100		
2m	0	2m	4m



PROPOSED FIRST FLOOR
SCALE 1: 100

-  Proposed 300mm cavity walls
-  Proposed 100mm stud walls
-  To be demolished
-  600-650mm Existing Brick walls
-  320-370mm Existing Brick walls
-  300-320mm Existing Brick walls
-  200-220mm Existing Brick walls
-  130-180mm Existing Brick walls
-  100-120mm Existing Stud walls