




Client	Sean Das	
Project	158 Badminton Rd, Coalpit Heath, Bristol BS36 2SZ	
Job Title	Single Storey Rear Extension and First Floor Side Extension with Associate works	
Drawing Title	EXISTING GROUND FLOOR	
Date	FEB 2024	Drawing No.
		RDK/BS/24007/DWG- 02

Revision:
Date:




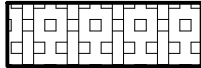
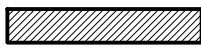


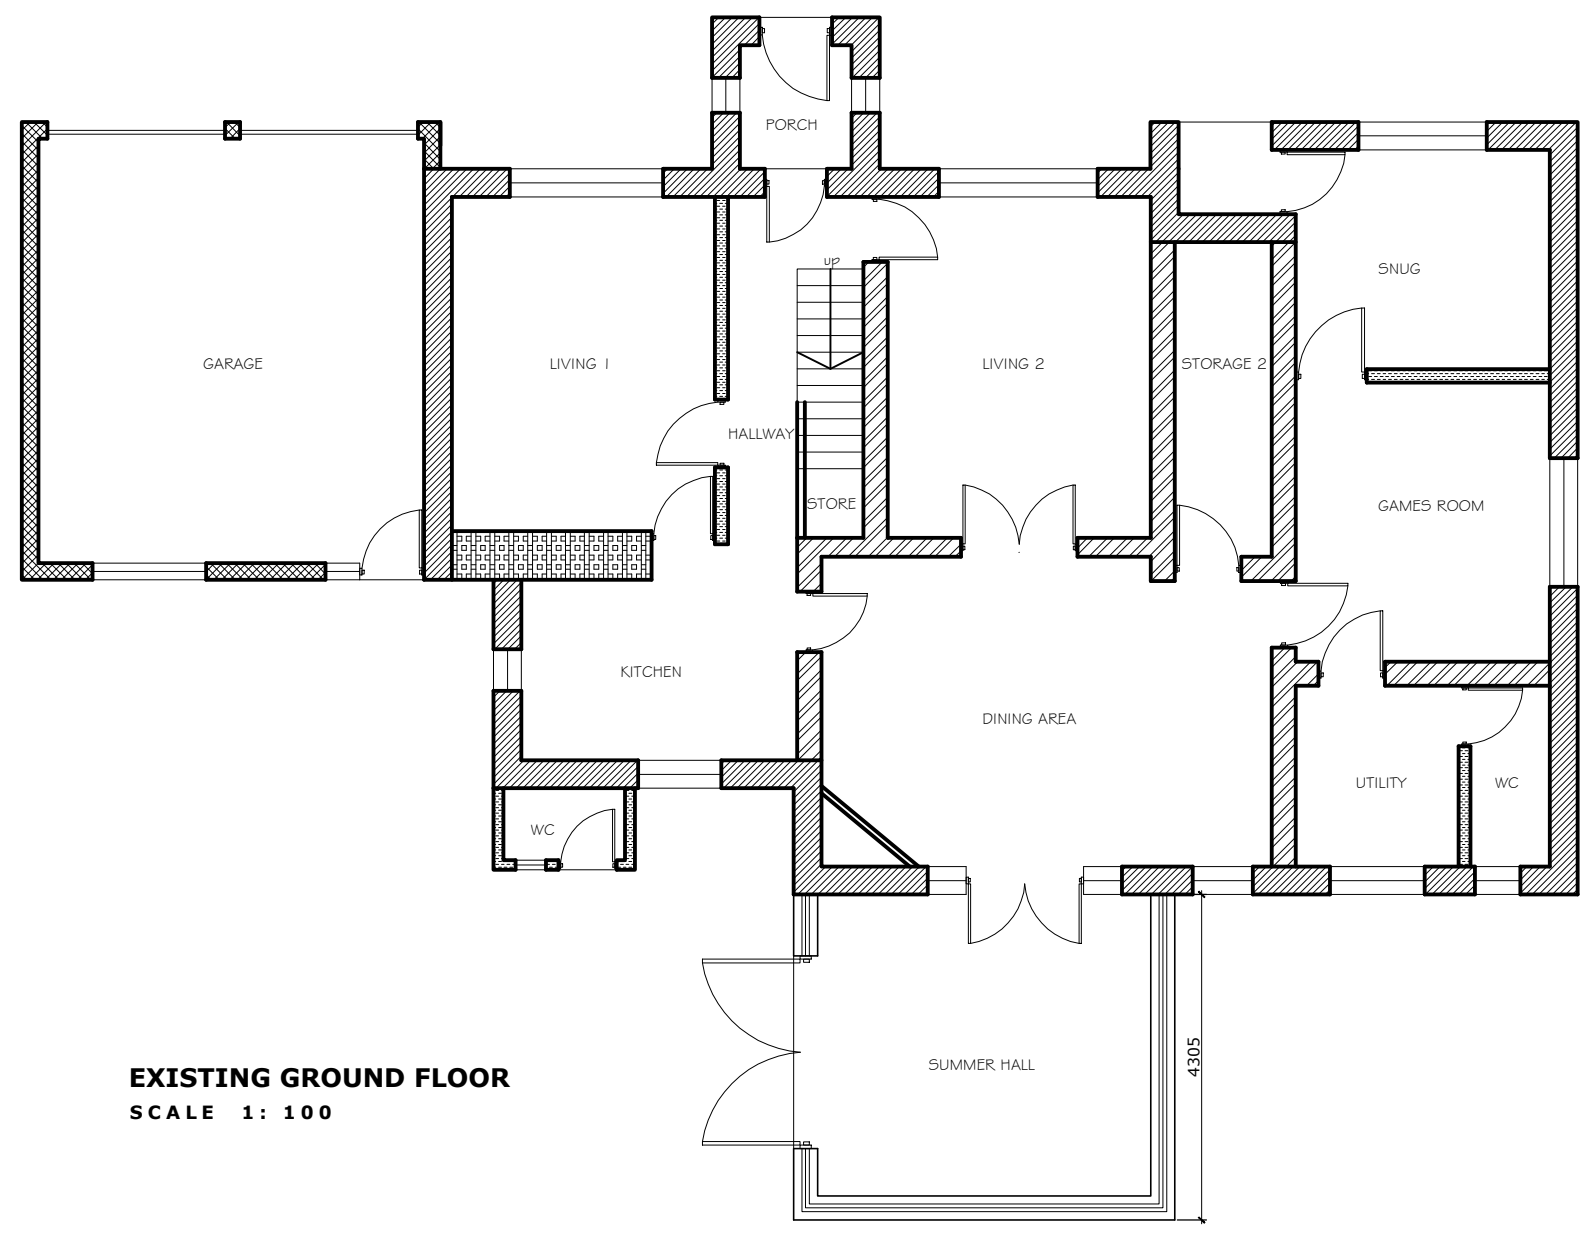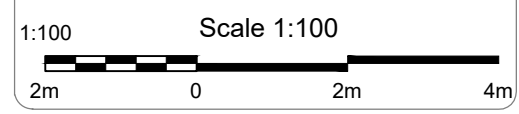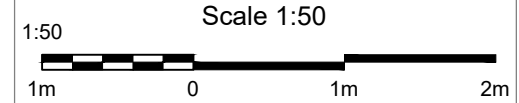

Suitability

Ref Archt. Dwg.

Designer :



EXISTING GROUND FLOOR
SCALE 1 : 100

-  Proposed 300mm cavity walls
-  Proposed 100mm stud walls
-  To be demolished
-  600-650mm Existing Brick walls
-  320-370mm Existing Brick walls
-  300-320mm Existing Brick walls
-  200-220mm Existing Brick walls
-  130-180mm Existing Brick walls
-  100-120mm Existing Stud walls