



Notes :

1. This drawing is not for construction.
2. All Dimension are in millimeters.
3. All dimensions are to be checked on site and the Architect is to inform of any discrepancies before construction commences.
4. All references to drawings refer to current revision of that drawing.

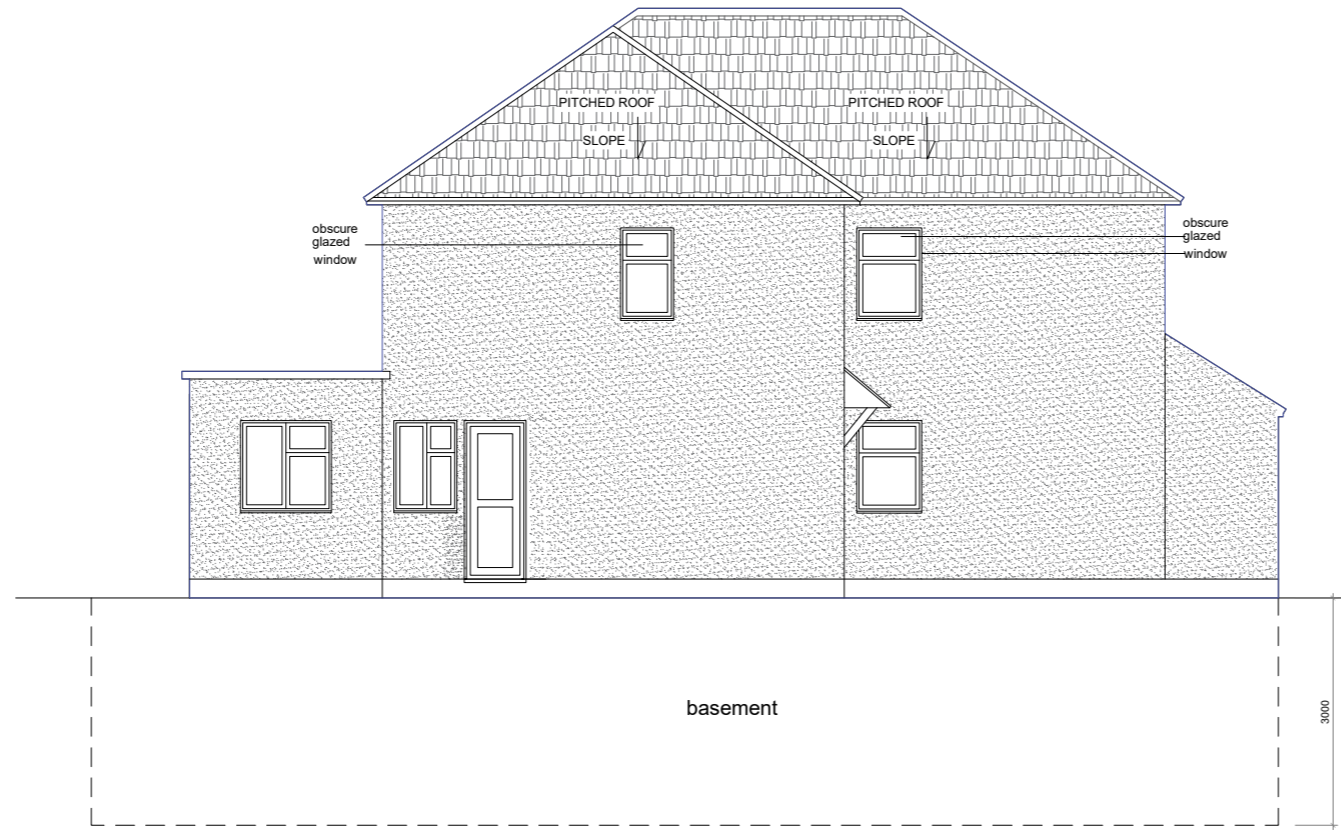


Proposed Left Side Elevation

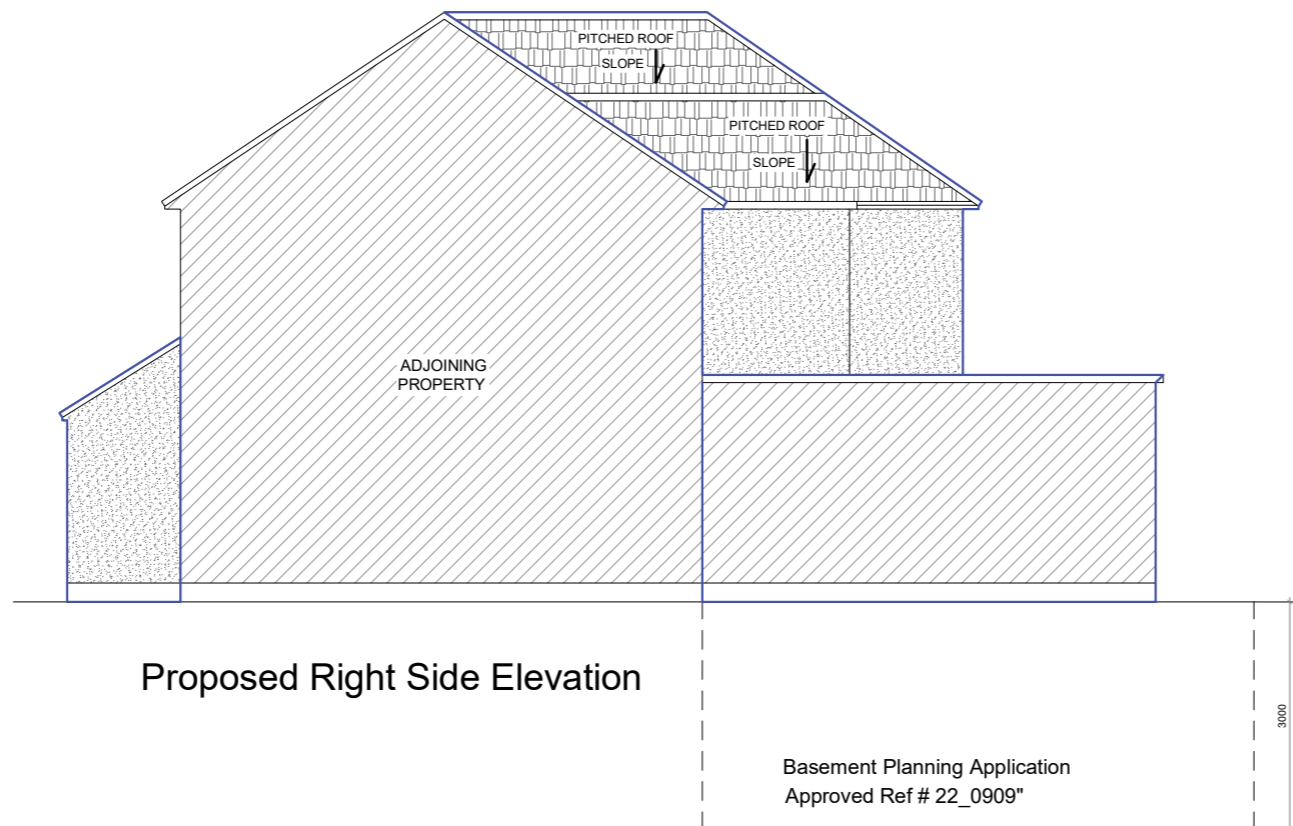

Proposed Right Side Elevation

Basement Planning Application
Approved Ref # 22_0909"

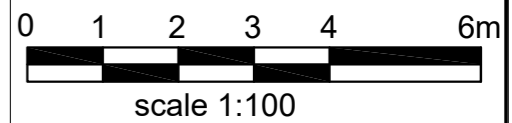

| Rev. | Date | Revisions |
|------|------|-----------|
| - | - | - |



| | | |
|--|-----------------|----------|
| Client - | | |
| Project 01 woodhall lane, south oxhey, Watford, wd19 6he | | |
| Scale 1:100@A3 | Date 30-01-2024 | |
| Drawn By | Checked By | |
| Project No. SN-24/1WH/ELE-SIDE/AM1 | Drawing No. | Revision |
| Project Description | | |
| - NEW BUILD | | |
| - EXISTING FIRST FLOOR REAR EXTENSION | | |
| - EXISTING SINGLE STOREY REAR EXTENSION | | |