




LOCATION MAP
SCALE: 1:1250

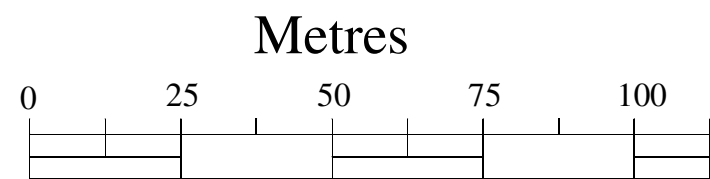

Scale: 1:1250

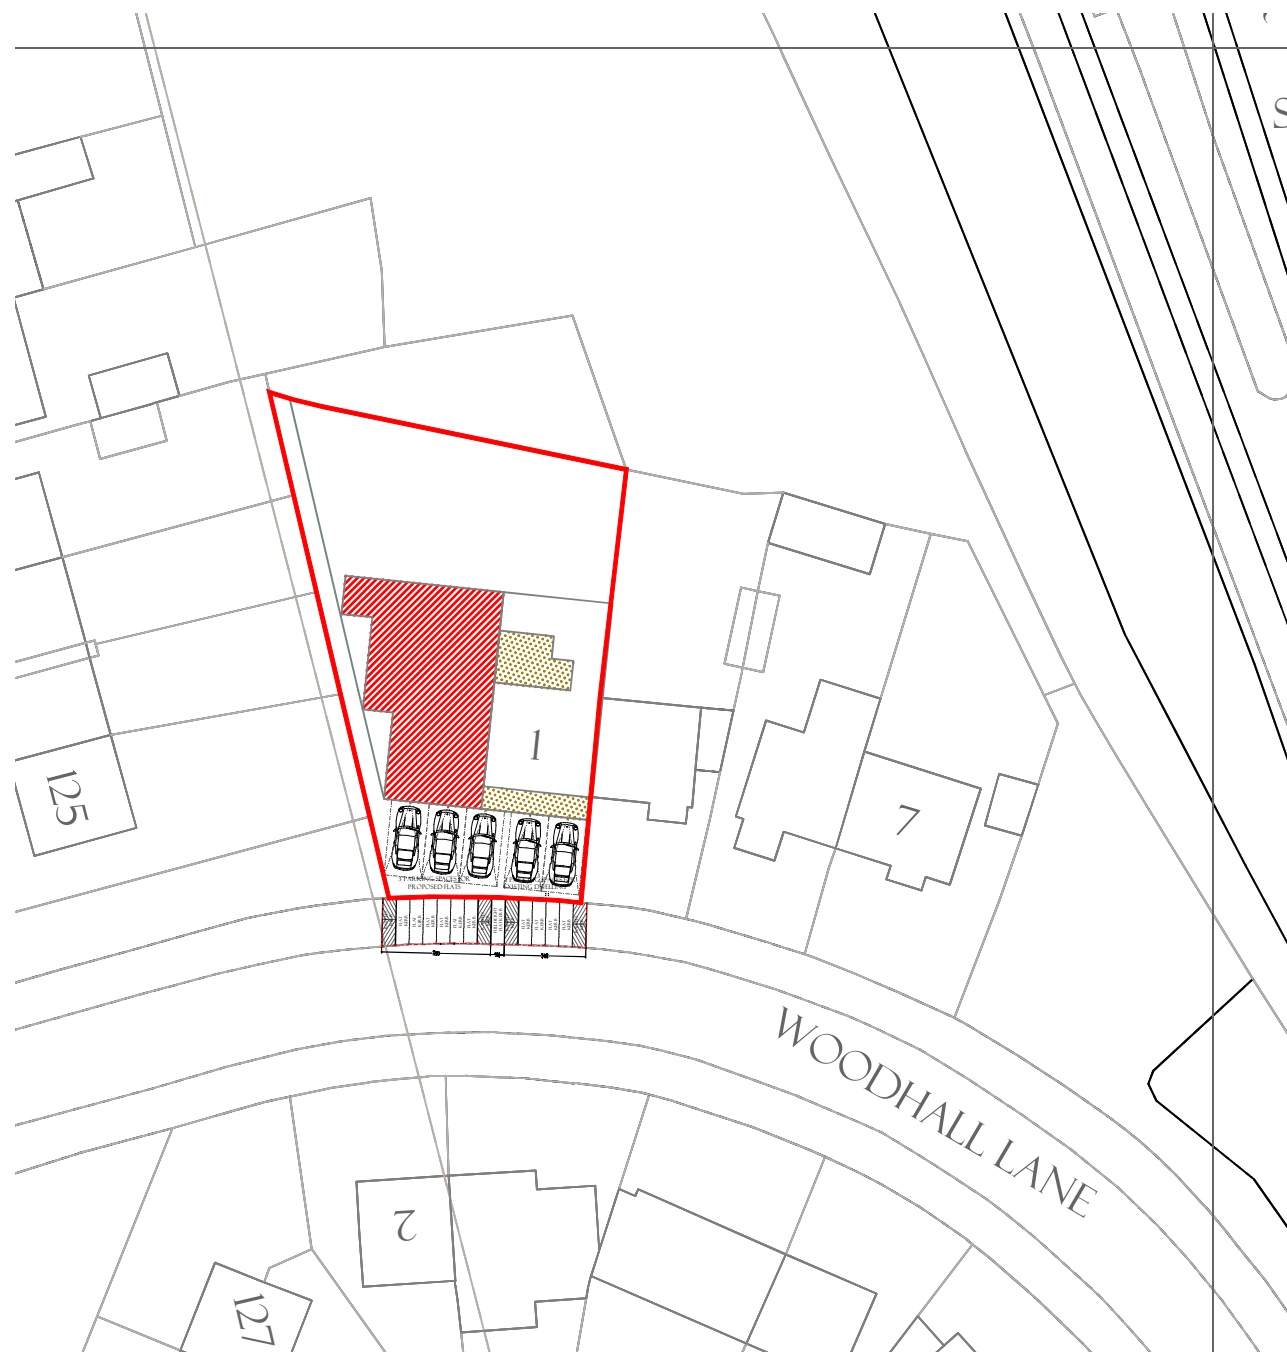


BLOCK PLAN
SCALE: 1:500

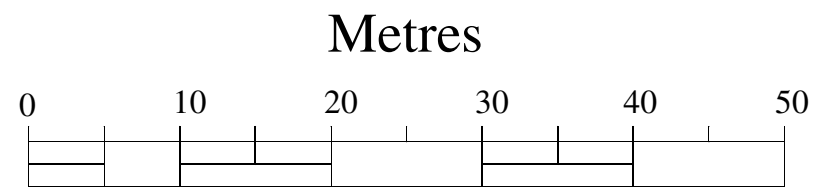

Scale: 1:500

NOTES

LEGEND

 PROPOSED NEW CONSTRUCTION

 PROPOSED CONSTRUCTION: APPROVED PREVIOUSLY

T Adebayo C. Eng
(Architecture, Design and Structure)
228 High Street
Barnet
EN5 5TD
Tel: 07961-161810
E-mail: sales@planandbuild.net
www.planandbuild.net

Project Title
ADDITION OF 2 FLATS ON SIDE OF EXISTING BUILDING & PREVIOUSLY APPROVED EXTENSIONS TO EXISTING BUILDING.

Project Address
01 WOODHALL LANE,
SOUTH OXHEY,
WATFORD,
WD19 6HE

Drawing Title
PROPOSED LOCATION MAP & BLOCK PLAN

Date 17 FEB 2020

Drg No. PB-19/WOOD/10J

Scale 1:1250 & 1:500