


- Notes:
1. This drawing is not for construction.
  2. All Dimensions are in millimeters.
  3. All dimensions are to be checked on site and the Architect is to inform of any discrepancies before construction commences.
  4. All references to drawings refer to current revision of that drawing.




Rev.	Date	Revisions

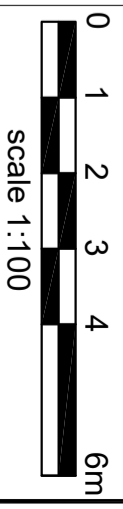

Client	-	Drawing No.	Revision
Project	01 woodhall lane, south oxhey, Watford, WD19 6HE	SN-24/1WH/BASEMENT/AM1	-
Scale	1:100@A3	Date	30-01-2024
Drawn By	-	Checked By	-
Project Description	- NEW BUILD - EXISTING FIRST FLOOR REAR EXTENSION - EXISTING SINGLE STOREY REAR EXTENSION		

1.2m walkway  
SITE BOUNDARY

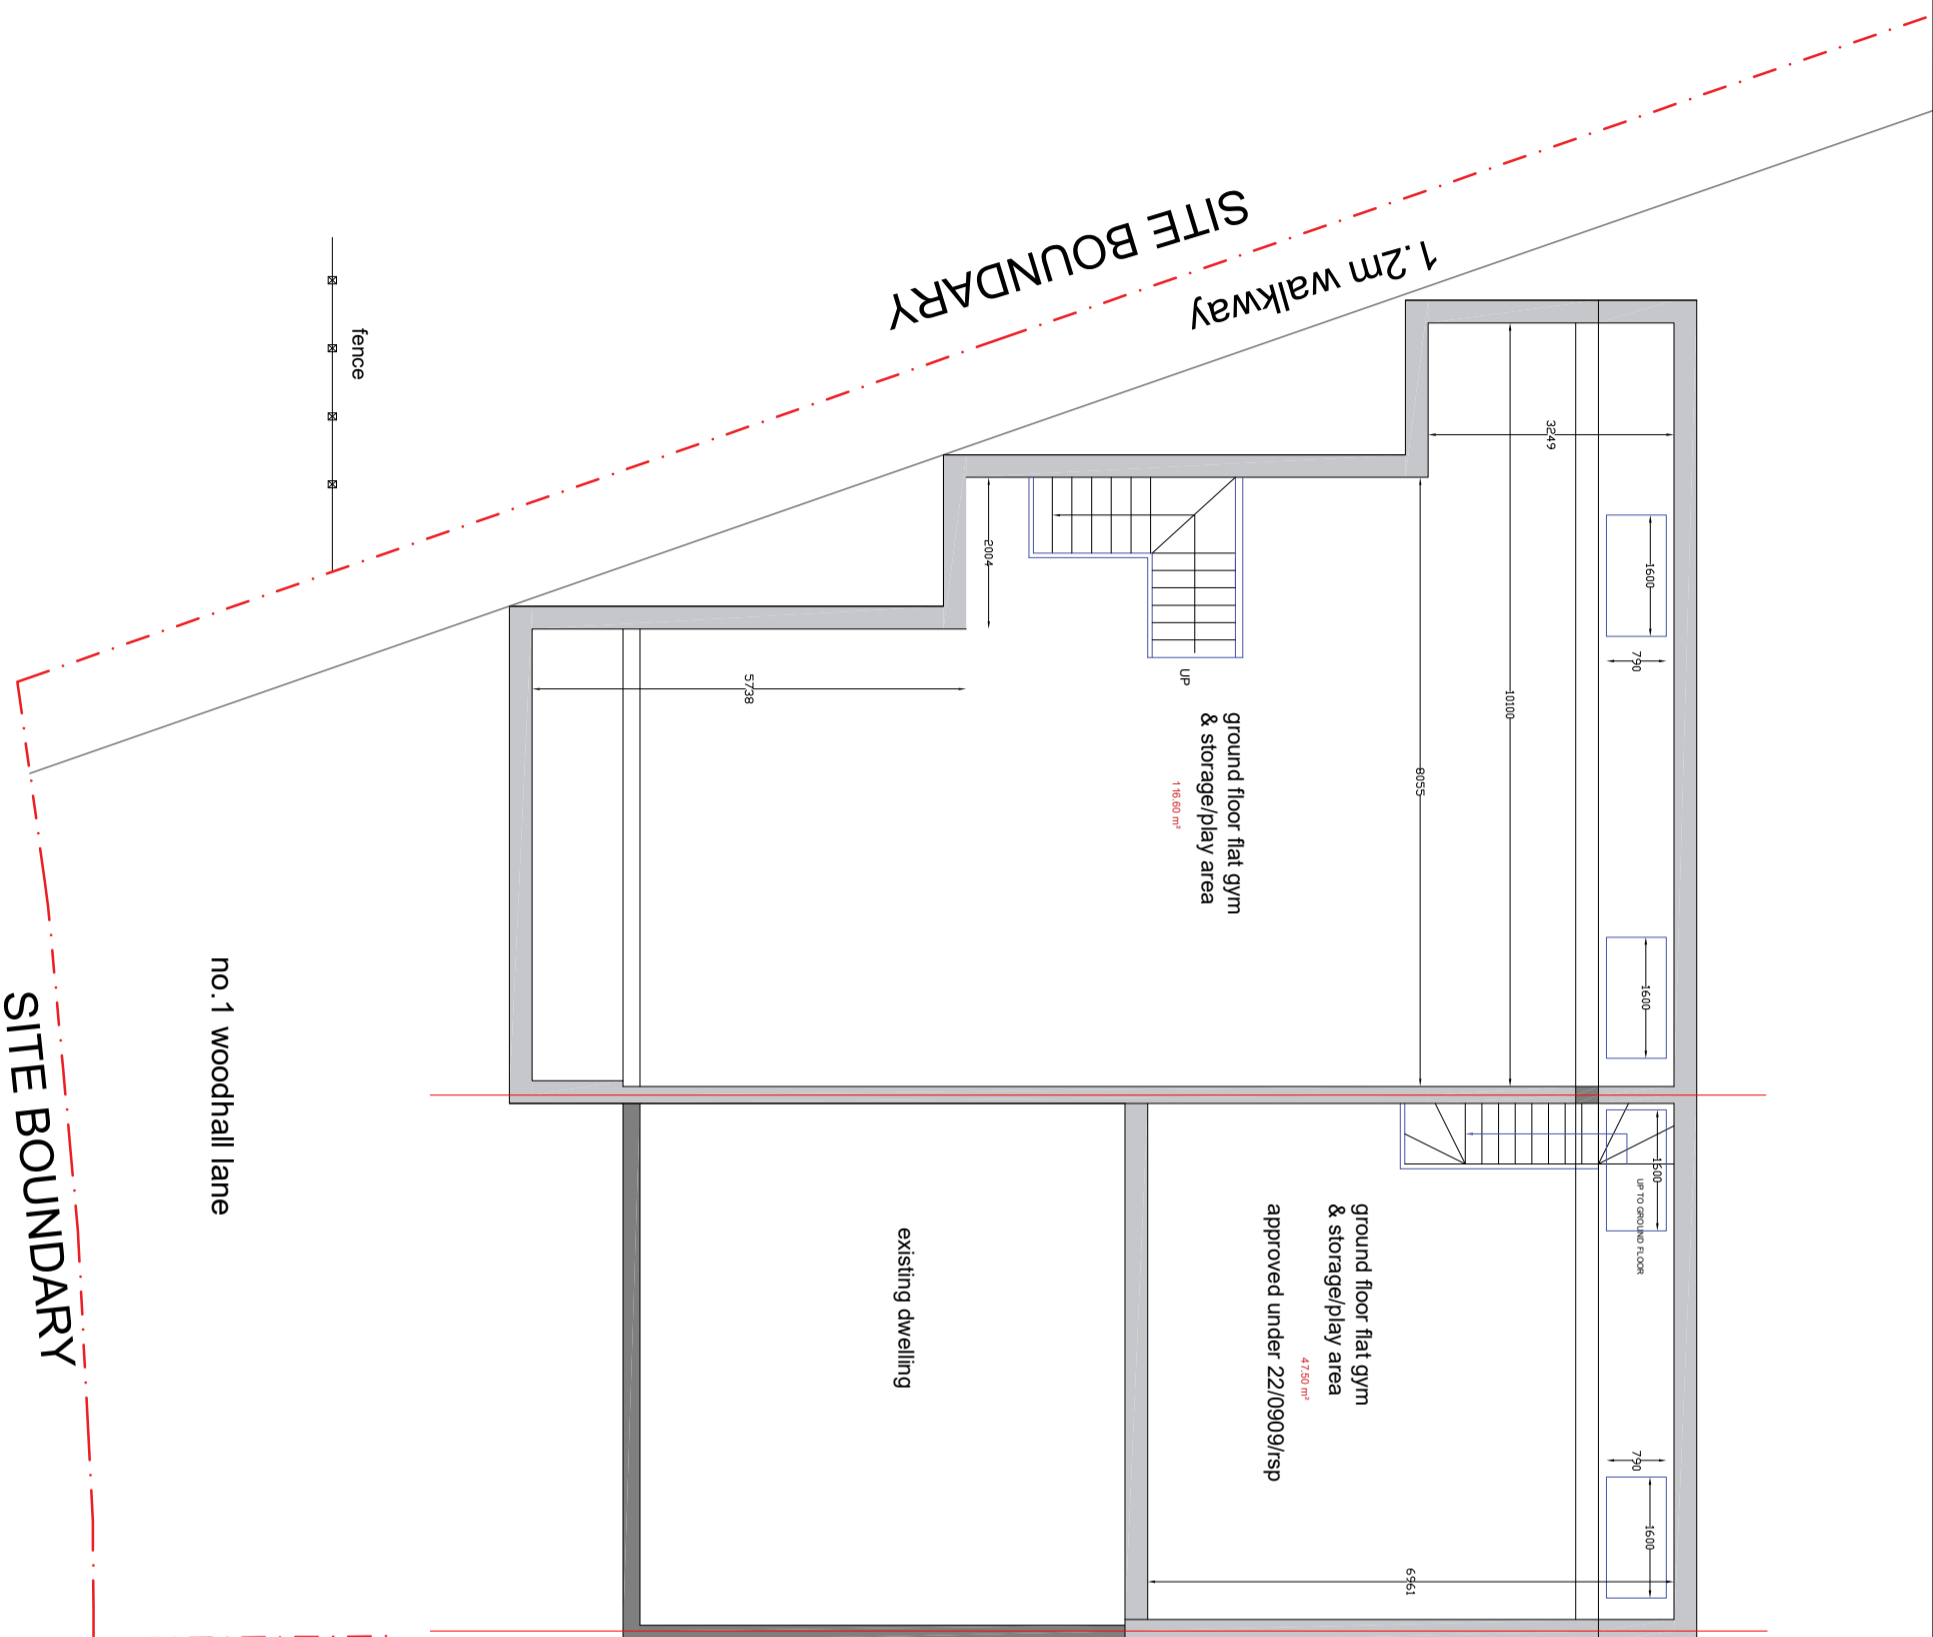

Proposed Basement Plan