
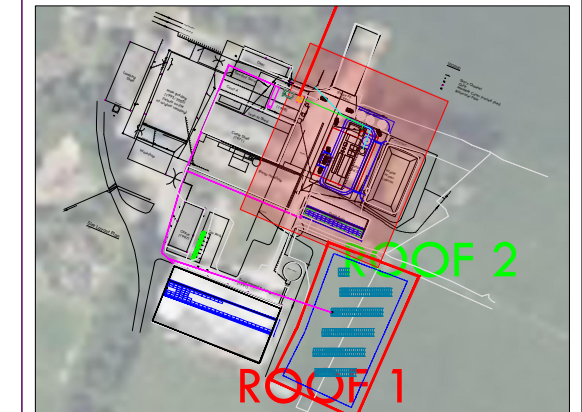
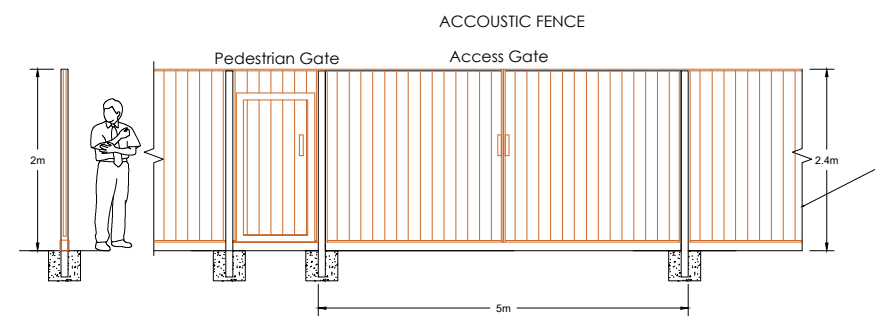
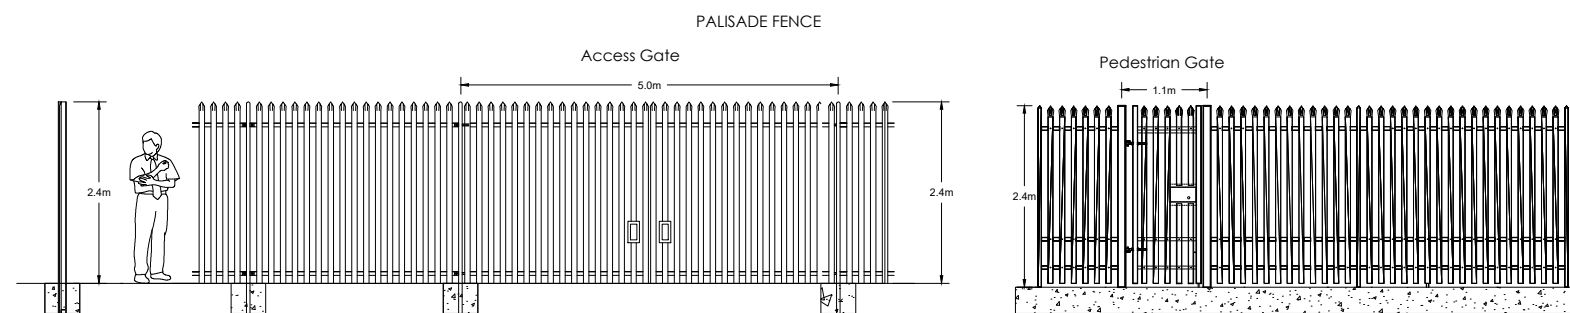


NOTES

DO NOT SCALE. Use annotated measurements only

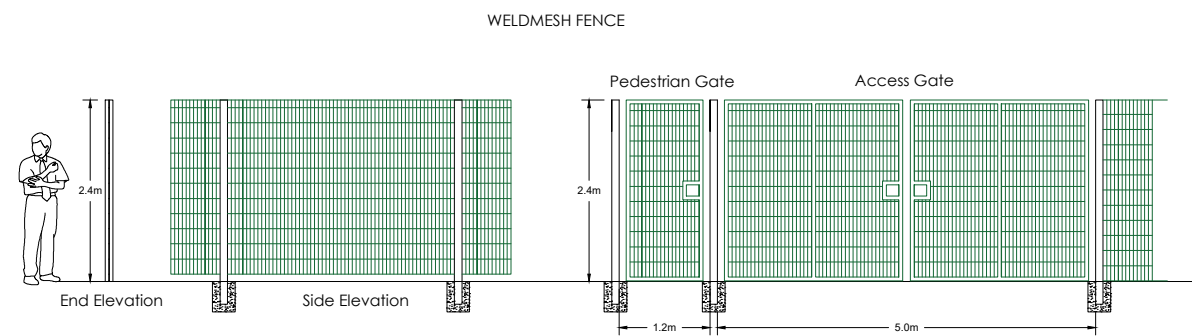

LEGEND

Issue	Date	Comments
01	27/11/23	Initial issue

Drawn AA Approve DF Date 27/11/23

Drawing Status

PRELIMINARY

Project: Hydroglen Solar Farm

Address: Glensaugh, Laurencekirk AB30 1HB

Client: James Hutton Institute

Title
Indicative Fence Details

Issue : 01

Scale 1:100 @A3

Figure 4.16

ITPenergised Offices
Bristol
33 Colston Avenue
BS1 4UA