


General Notes:

Do not scale from this drawing- refer only to stated dimensions. If in doubt request clarification from this office. This drawing, and associated copyright, is the property of Convery Prenty Shields Architects Ltd.

| revision | date | note |
|----------|----------|-----------------------|
| A | 10.01.24 | Boundary line amended |

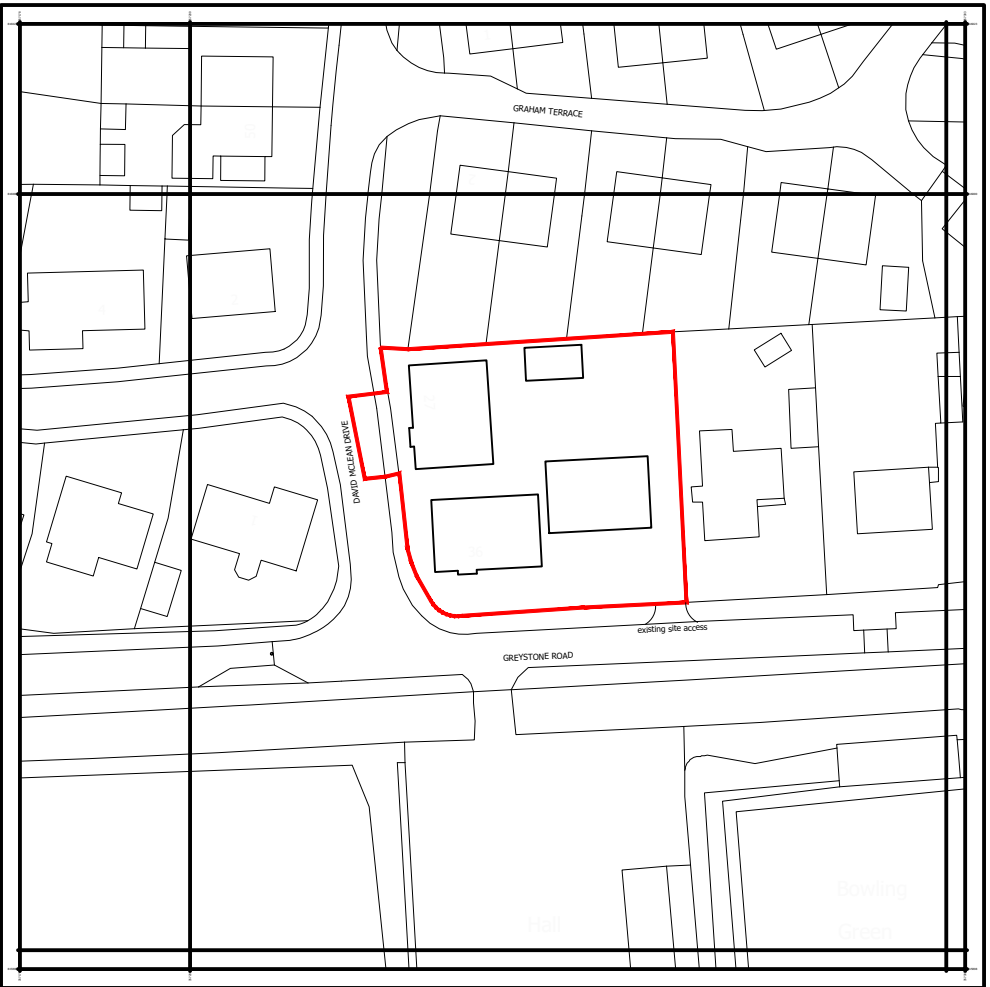

Serial number: 276296
 © Crown copyright and database right 2023
 Ordnance Survey Licence 100049577
 Reproduction in whole or in part is prohibited
 without the prior permission of Ordnance Survey.

Application Site Boundary

PLANNING

ConveryPrentyShields
 ARCHITECTS

144 West George Street, Glasgow, G2 2HG www.cpsarchitects.co.uk 0141 258 3100

CLIENT The Richmond Fellowship

PROJECT New Build
 Greystone Rd Alford
 Aberdeenshire

DRAWING Location Plan

| | | |
|-----------------------------------|------------------------|-----------------------|
| PAPER SIZE A4 | SCALE 1:1000 | DATE Dec 23 |
| DRAWING NUMBER 2283_001 | | REVISION A |

LOCATION PLAN