


General Notes:

Do not scale from this drawing- refer only to stated dimensions. If in doubt request clarification from this office. This drawing, and associated copyright, is the property of Convery Prenty Shields Architects Ltd.

revision	date	note
A	10.01.24	Levels added Office elevation amended





PROPOSED SOUTH STREET ELEVATION

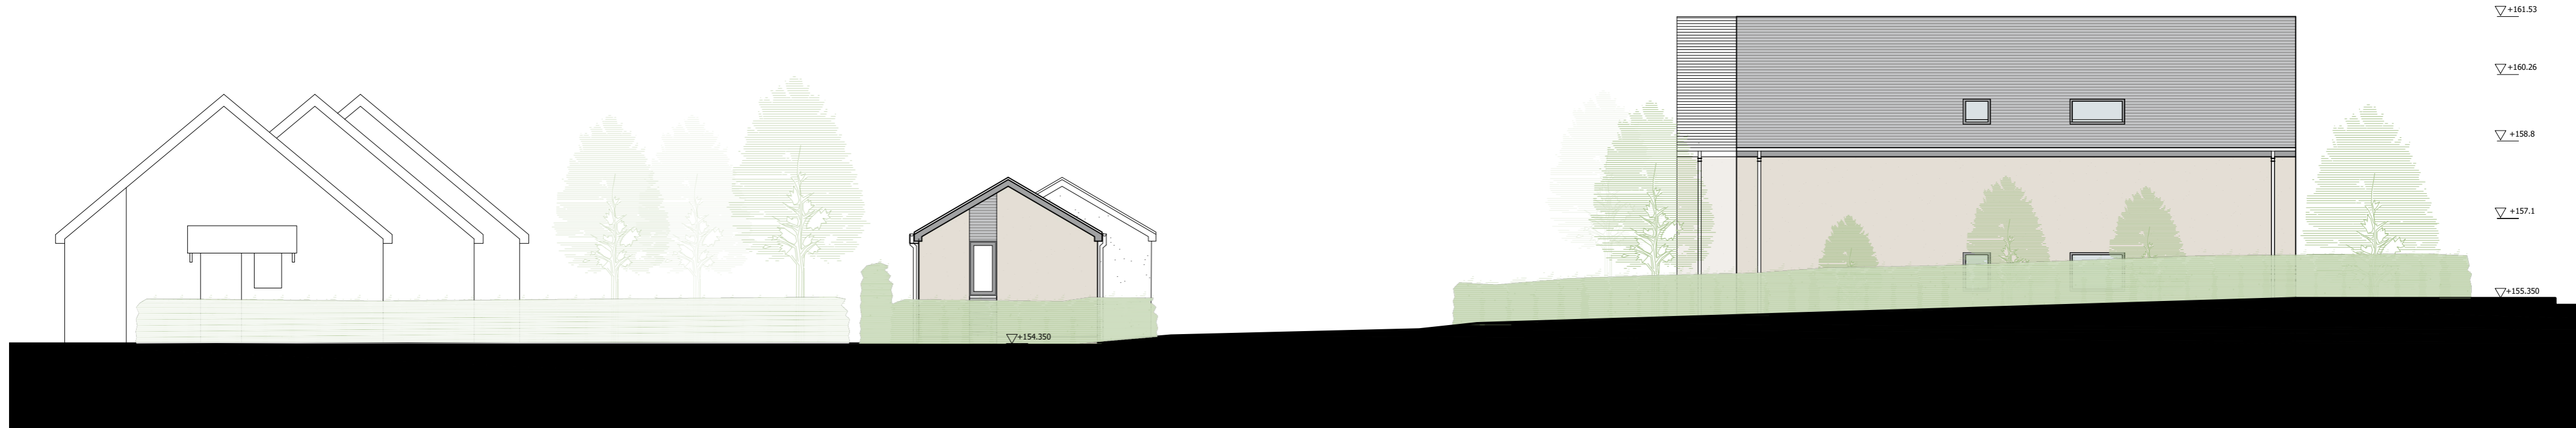

PROPOSED WEST STREET ELEVATION

PROPOSED STREET ELEVATIONS

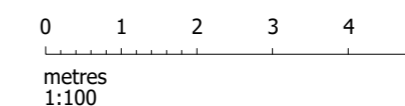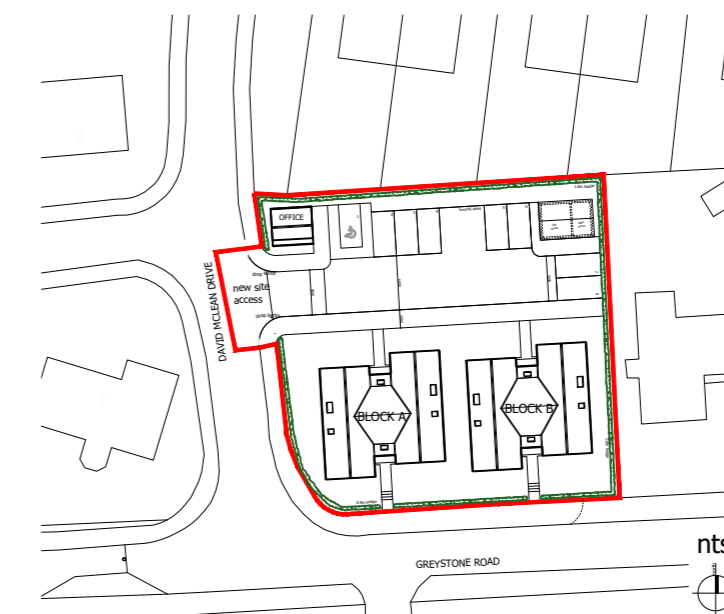

**PLANNING**

**ConveryPrentyShields**  
ARCHITECTS

144 West George Street, Glasgow, G2 2HG www.cpsarchitects.co.uk 0141 258 3100

**CLIENT** The Richmond Fellowship  
**PROJECT** New Build  
Greystone Rd Alford  
Aberdeenshire

**DRAWING** South and West Street Elevations  
as Proposed

PAPER SIZE	SCALE	DATE
A2	1:100	Dec 23
DRAWING NUMBER	REVISION	
2283_210	A	