

UXUS

Keizersgracht 174, 1016DW, Amsterdam, Netherlands
+31 (0)20 623 3114

Copyright © UXUS
All dimensions are in millimetres unless otherwise indicated. Do not scale from this drawing. All dimensions to be verified on site prior to the commencement of any work or the production of shop drawings. Any discrepancies to be reported to the construction manager. To be read in conjunction with all related UXUS, consultant drawings and any other relevant information.

GENERAL ARRANGEMENT
This drawing is for general arrangement & co-ordination purposes ONLY


NOTE:
DRAWING TO BE USED FOR
DIMENSION REFERENCE ONLY,
CONSULT SPECIALIST FOR
CONSTRUCTION DETAILS

NOTE:
LOGO LIGHTING SUBJECT TO
LIGHTING CONSULTANT'S
REVIEW & SPECIFICATIONS.


A	DESIGN INTENT	KF UXUS 12.09.2017
B	DESIGN INTENT REFINEMENT	LC UXUS 26.02.2018

Outdoor
Playland logo
1100mm

320

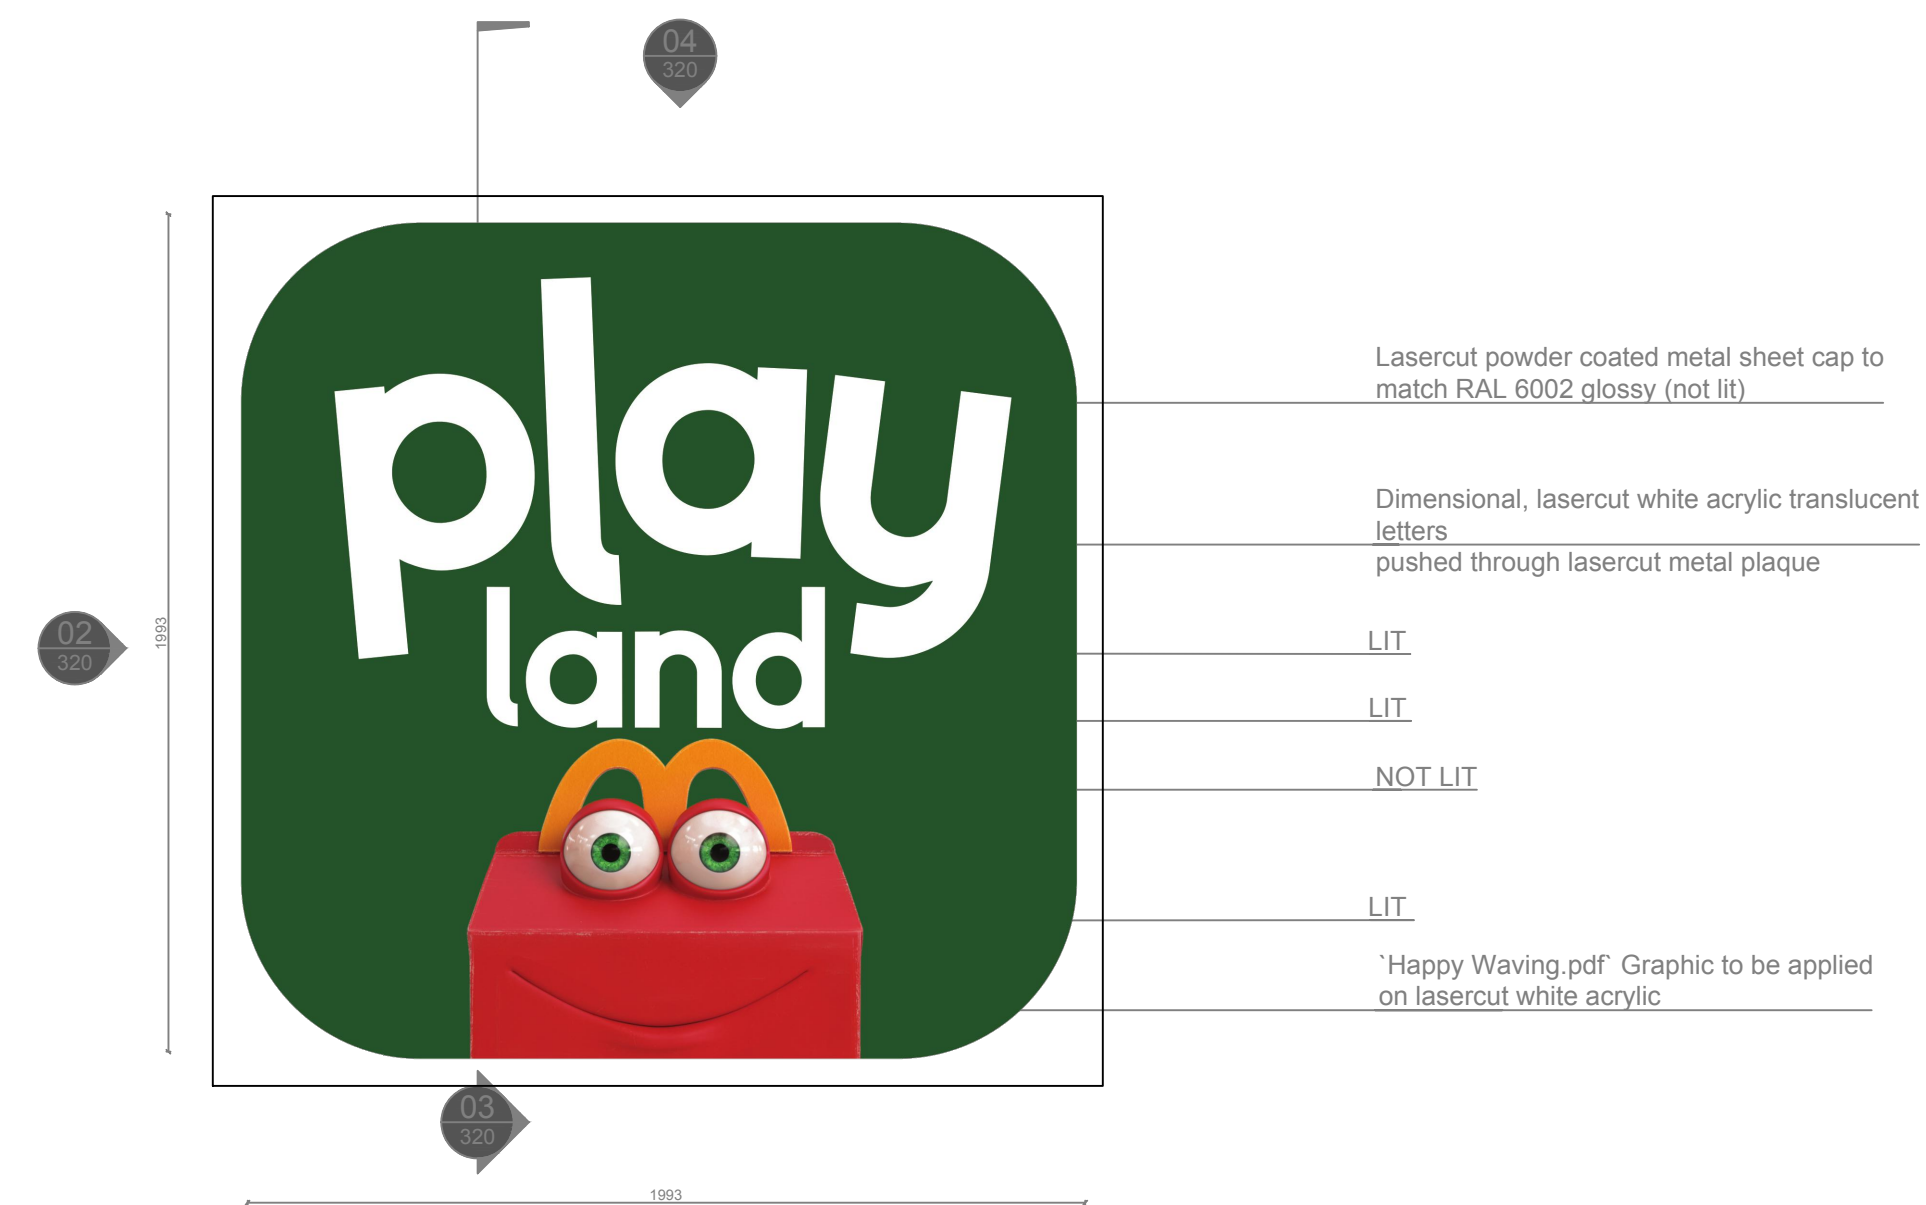


01 Play Logo 1100mm: Front Elevation
1:10

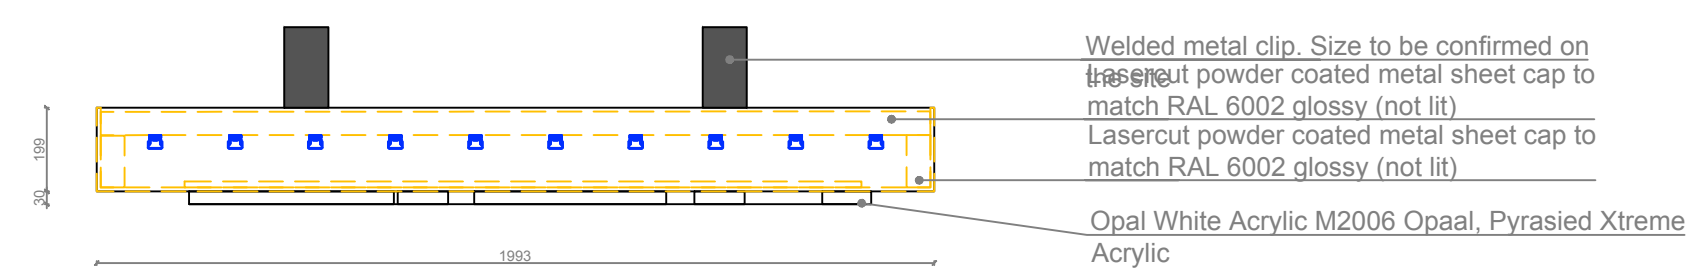


04 Play Logo 1100mm: Plan
1:10




05 Play Logo: Isometric View
1:10

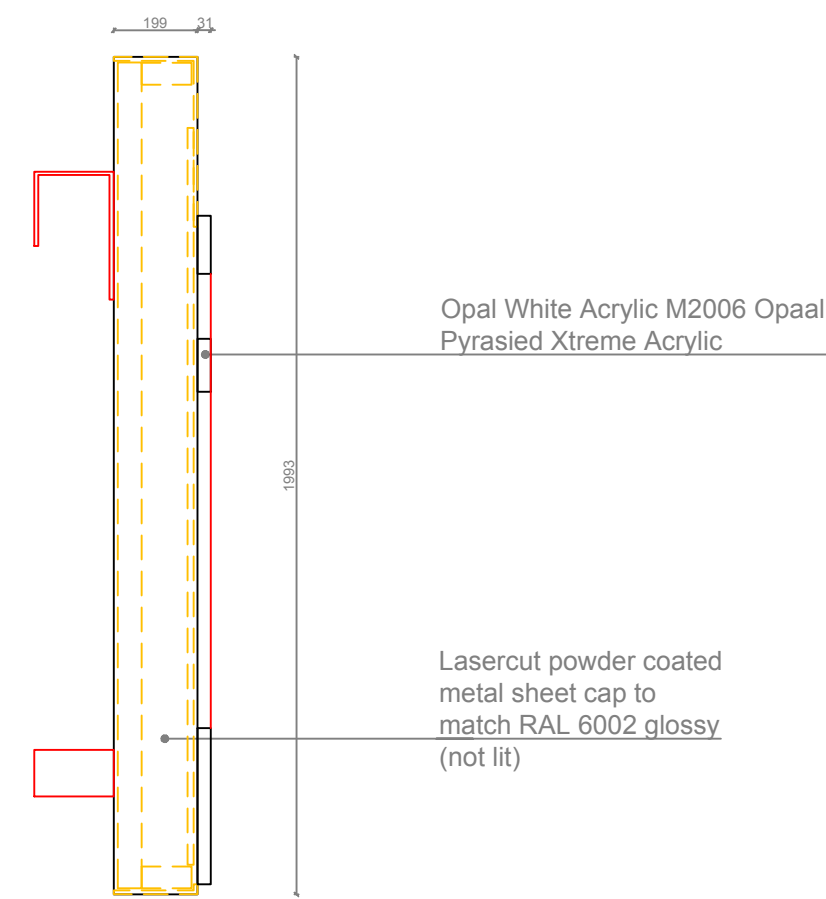

02 Play Logo 1100mm: Side Elevation
1:10

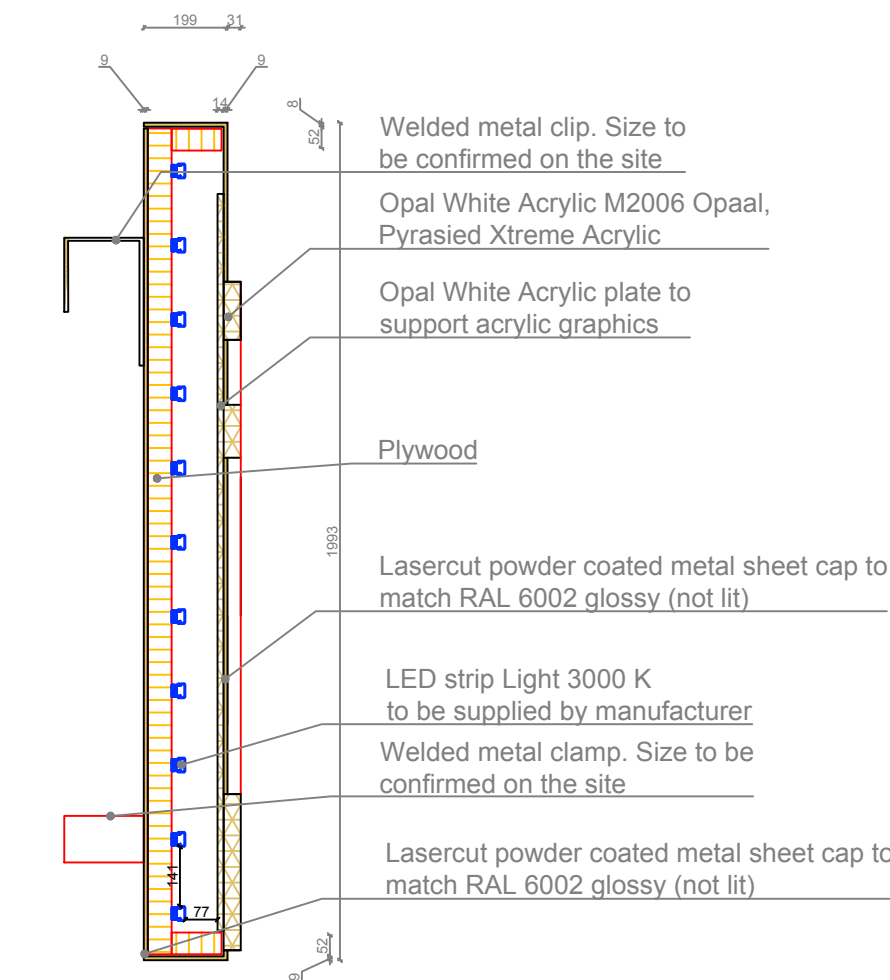

03 Play Logo 1100mm: Transversal Section
1:10

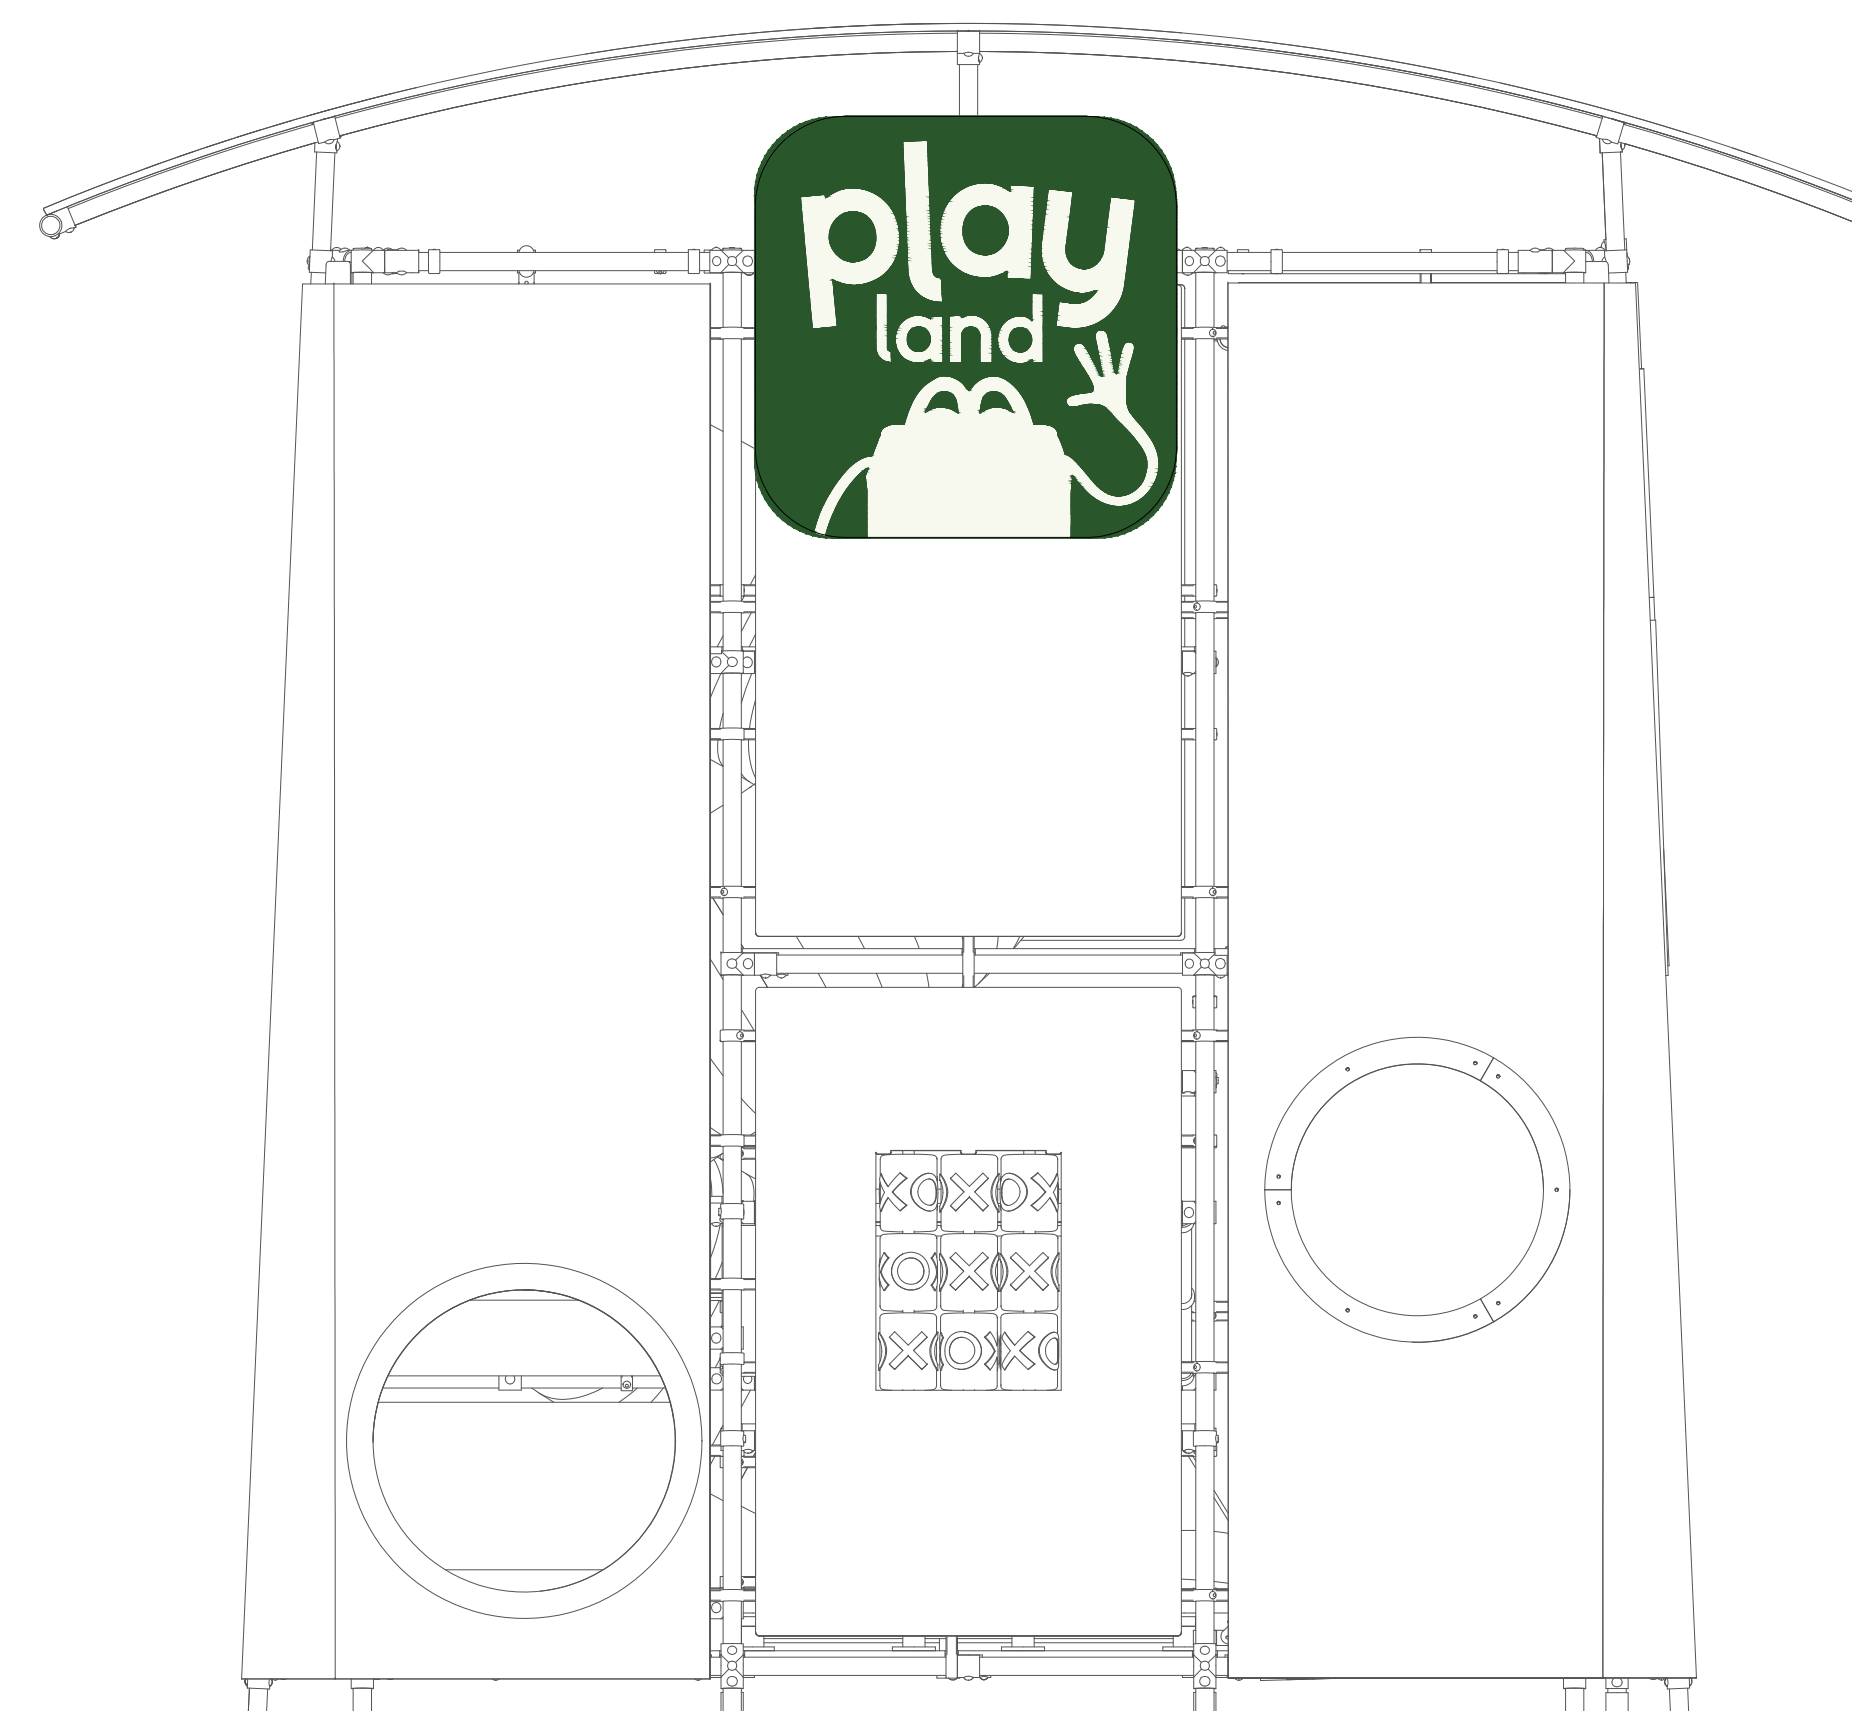

1:10, 1:20
A1
183416