


Example of gabion baskets with stone buttresses

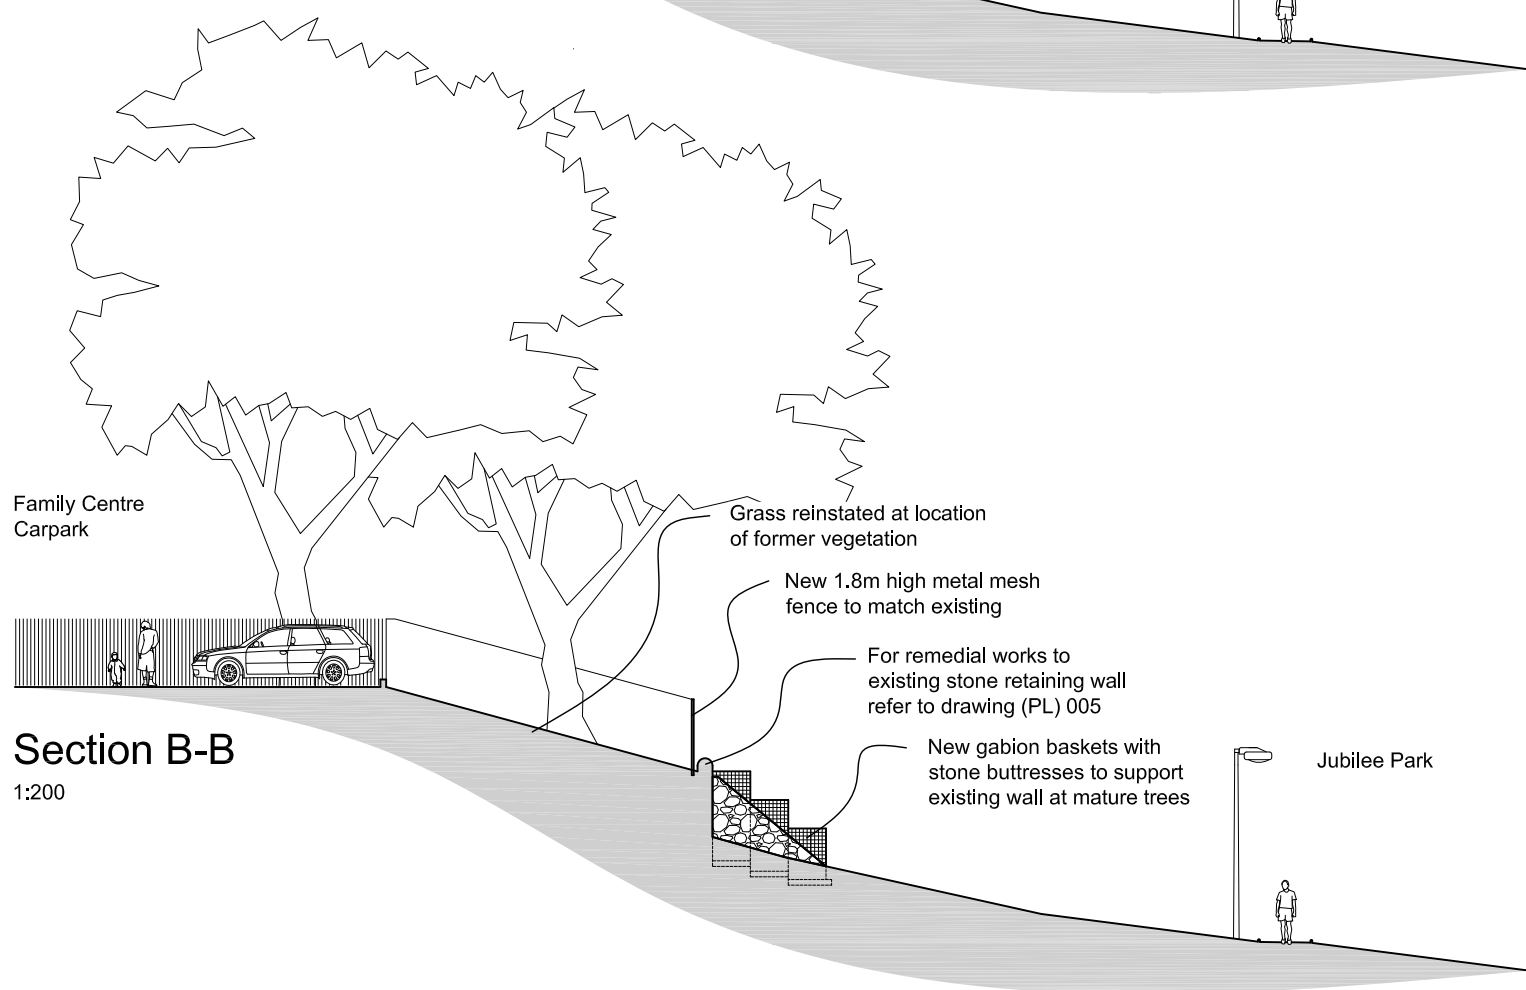

Example of metal mesh fencing

For locations refer to drawing (PL) 005

Letter	Date	Contents
REVISIONS		

**For Approval**

**Asset & Procurement Solutions**  
Enterprise & Communities



North Lanarkshire Council  
Civic Centre,  
Windmillhill Street,  
Motherwell,  
ML1 1AB.

Job Title  
**Remedial Works to Stone Retaining Wall, Cumbernauld Village**

Drawing Title  
**Sections and details as proposed**

Job no. <b>EC DM 22 002</b>	Drawn <b>RJ</b>
Scale <b>nts</b>	Rev. <b>-</b>
Drawing no. <b>(PL) 006</b>	Date <b>Dec '23</b>