



Proposed Elevation (part) - Area 4

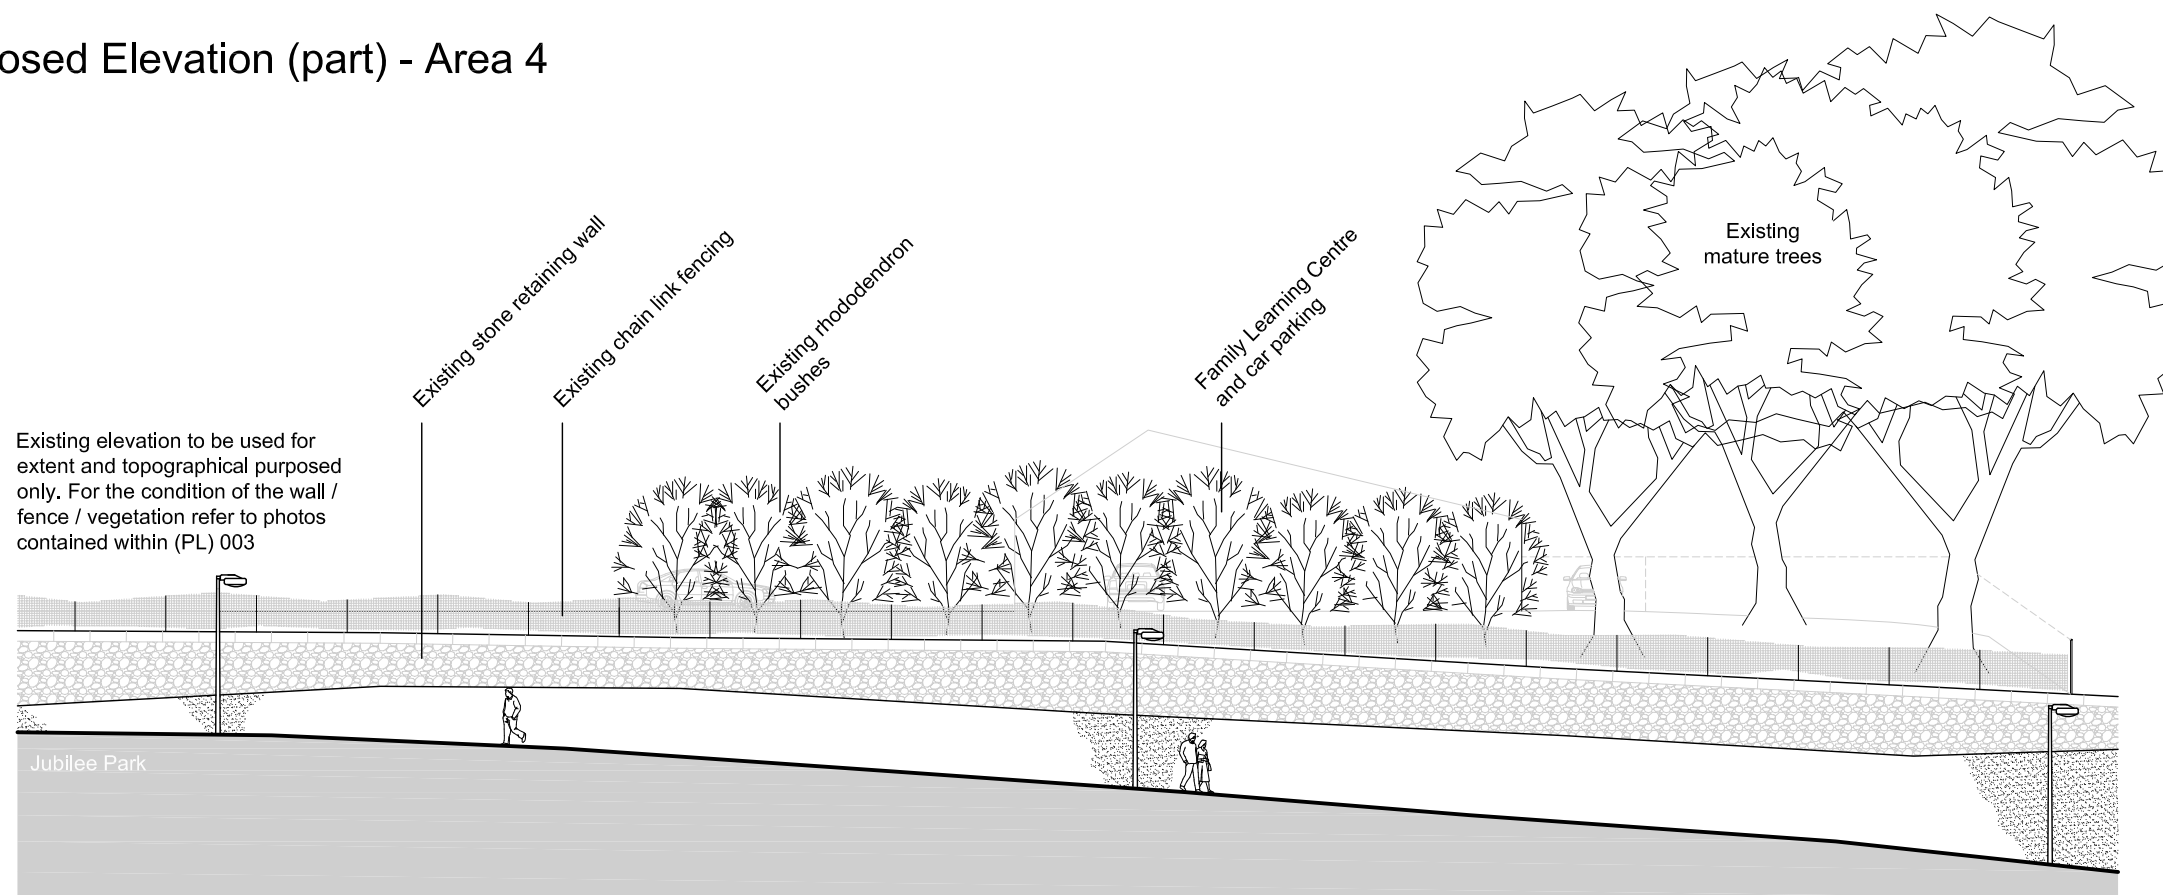

Existing Elevation (part) - Area 4

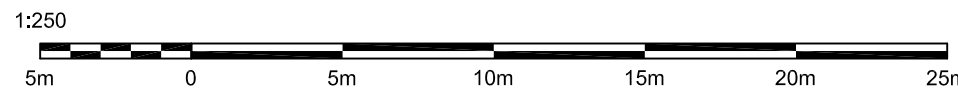

Letter	Date	Contents
REVISIONS		

For Approval

**Asset & Procurement Solutions
Enterprise & Communities**



North Lanarkshire Council
Civic Centre,
Windmillhill Street,
Motherwell,
ML1 1AB.

Job Title
**Remedial Works to
Stone Retaining Wall,
Cumbernauld Village**

Drawing Title
**Existing wall elevation and
proposed gabion elevation**

Job no. EC DM 22 002	Drawn RJ
Drawing no. (PL) 007	Scale 1:250
Rev. -	Date Feb '24