


Site outlined in red

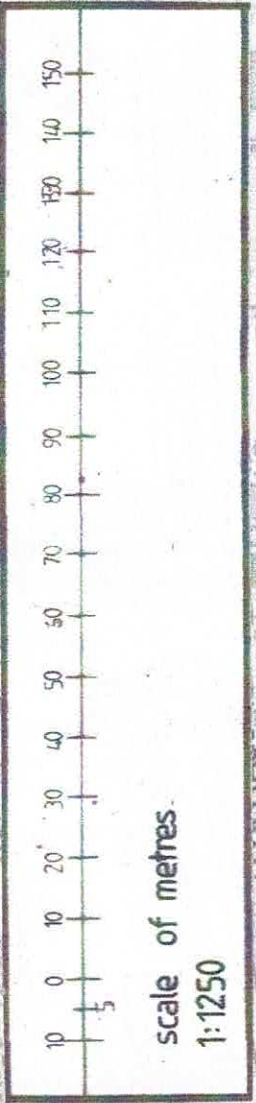

Project Proposed Installation of New Flue to Gas Boiler at Garrell Mill, 4 Tak-Ma-Doon Road, Kilsyth G65 0RS. For Mr. John Maginnis.		Drawing LOCATION PLAN		ADR (Design) Ltd The Nurseries 5 Tak-Ma-Doon Road- KILSYTH G65 0RS Telephone/Fax 01236 827749	
Date 02/24	Scale 1:1250 DAA	Job No. 432	Drawing No. L32/01	Rev.	
Drawn By Dr					