



Site outlined in red

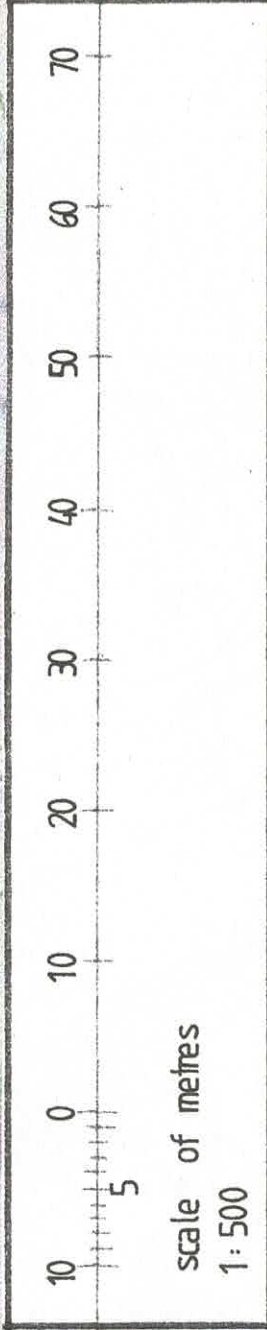

Project Proposed Installation of New Flue to Gas Boiler at Garrell Mill, 4 Tak-Ma-Doon Road, Kilsyth, G65 0RS. For Mr. John Maginnis.		Drawing <h3>BLOCK PLAN</h3>		 ADR (Design) Ltd The Nurseries 5 Tak-Ma-Doon Road KILSYTH G65 0RS Telephone/Fax 01236 827749	
Date 02/	Scale 1:500 <small>Ⓢ A4</small>	Job No. 432	Drawing No. 432/02	Rev.	
Drawn By Dr					