






EXISTING LOCATION PLAN (Scale 1:1250)

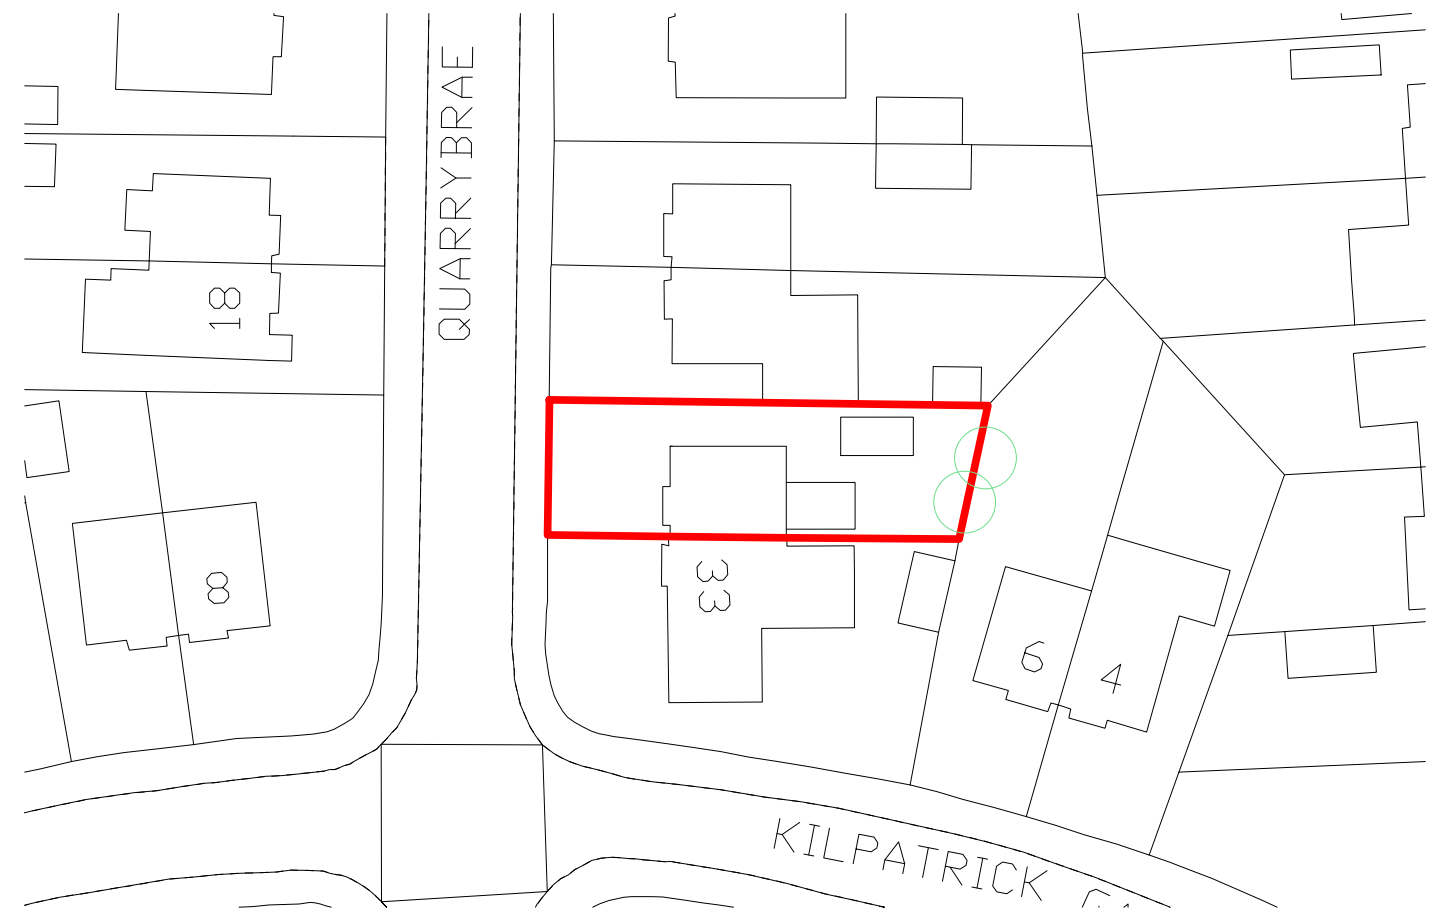

EXISTING BLOCK PLAN (Scale 1:500)

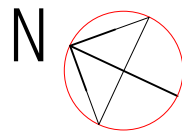


PROPOSED LOCATION PLAN (Scale 1:1250)

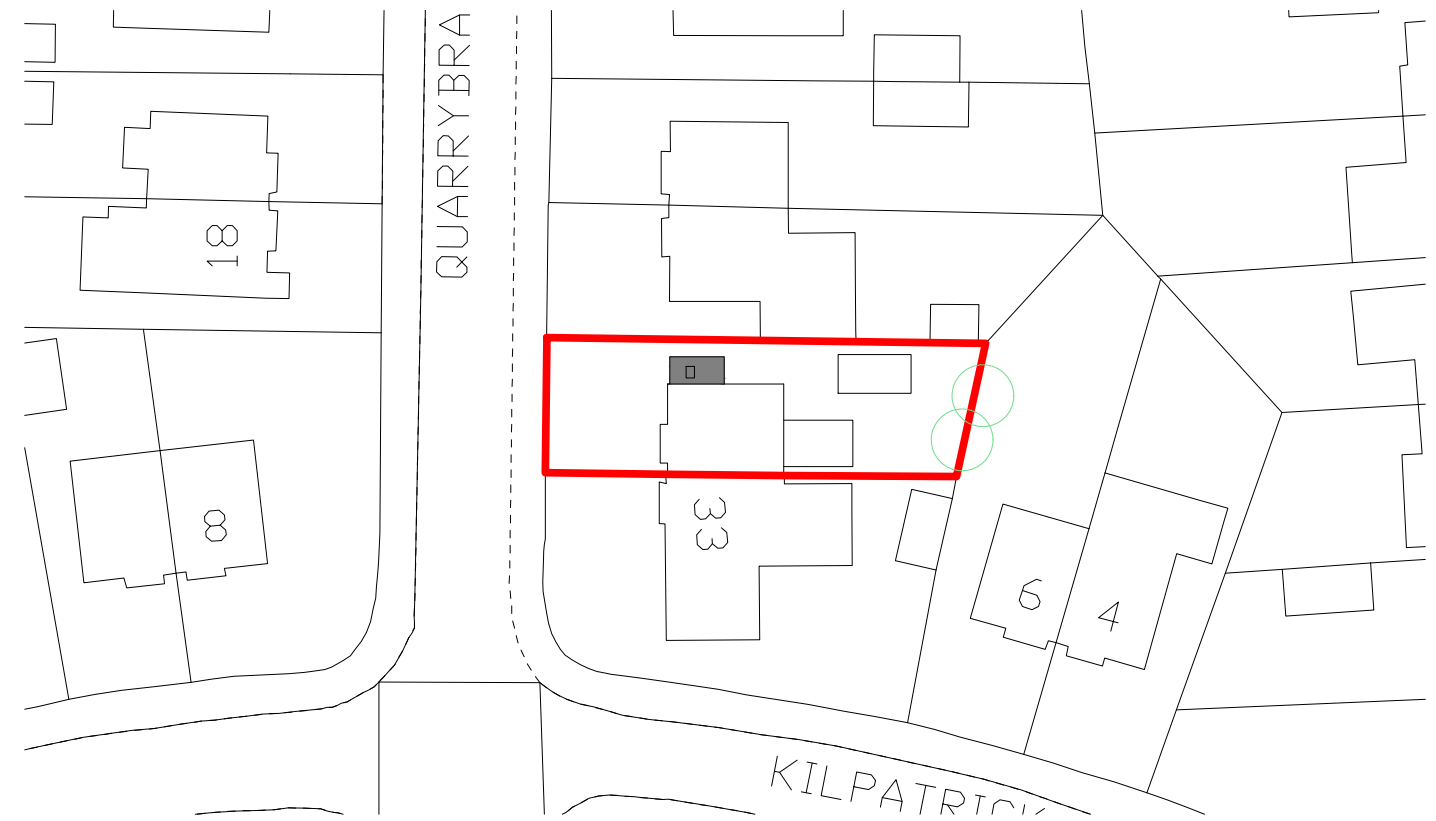

PROPOSED BLOCK PLAN (Scale 1:500)

Crown Copyright 2022. Streetwise Licence No. 100047474

NOTES DO NOT SCALE THIS DRAWING - WRITTEN DIMENSIONS ONLY TO BE FOLLOWED  
 ALL DIMENSIONS SHOWN ARE IN MILLIMETRES  
 ARCHITECTURAL DRAWINGS TO BE READ IN CONJUNCTION WITH ENGINEERING DRAWINGS WHERE APPLICABLE  
 ANY DISCREPANCIES TO BE CLARIFIED PRIOR TO WORK START  
 STUDIO TWO FIVE IS THE TRADING NAME OF MURRAY MACLEOD ASSOCIATES LTD

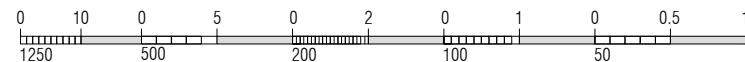

LOCATION AND BLOCK PLANS		1:1250, 500	DRW 1(1)
MM 24 010 CLIENT ISSUE 1	31 Quarrybrae Avenue, Clarkston		DEC 2022
studio   two five			
PO BOX 5609, GLASGOW, G77 9DY   M 07879445776   E studio25.glasgow@gmail.com			