

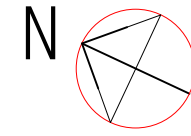


BOUNDARY LINE

ASSUMED LINE OF DRAINAGE
CONTRACTOR TO CONFIRM ON SITE

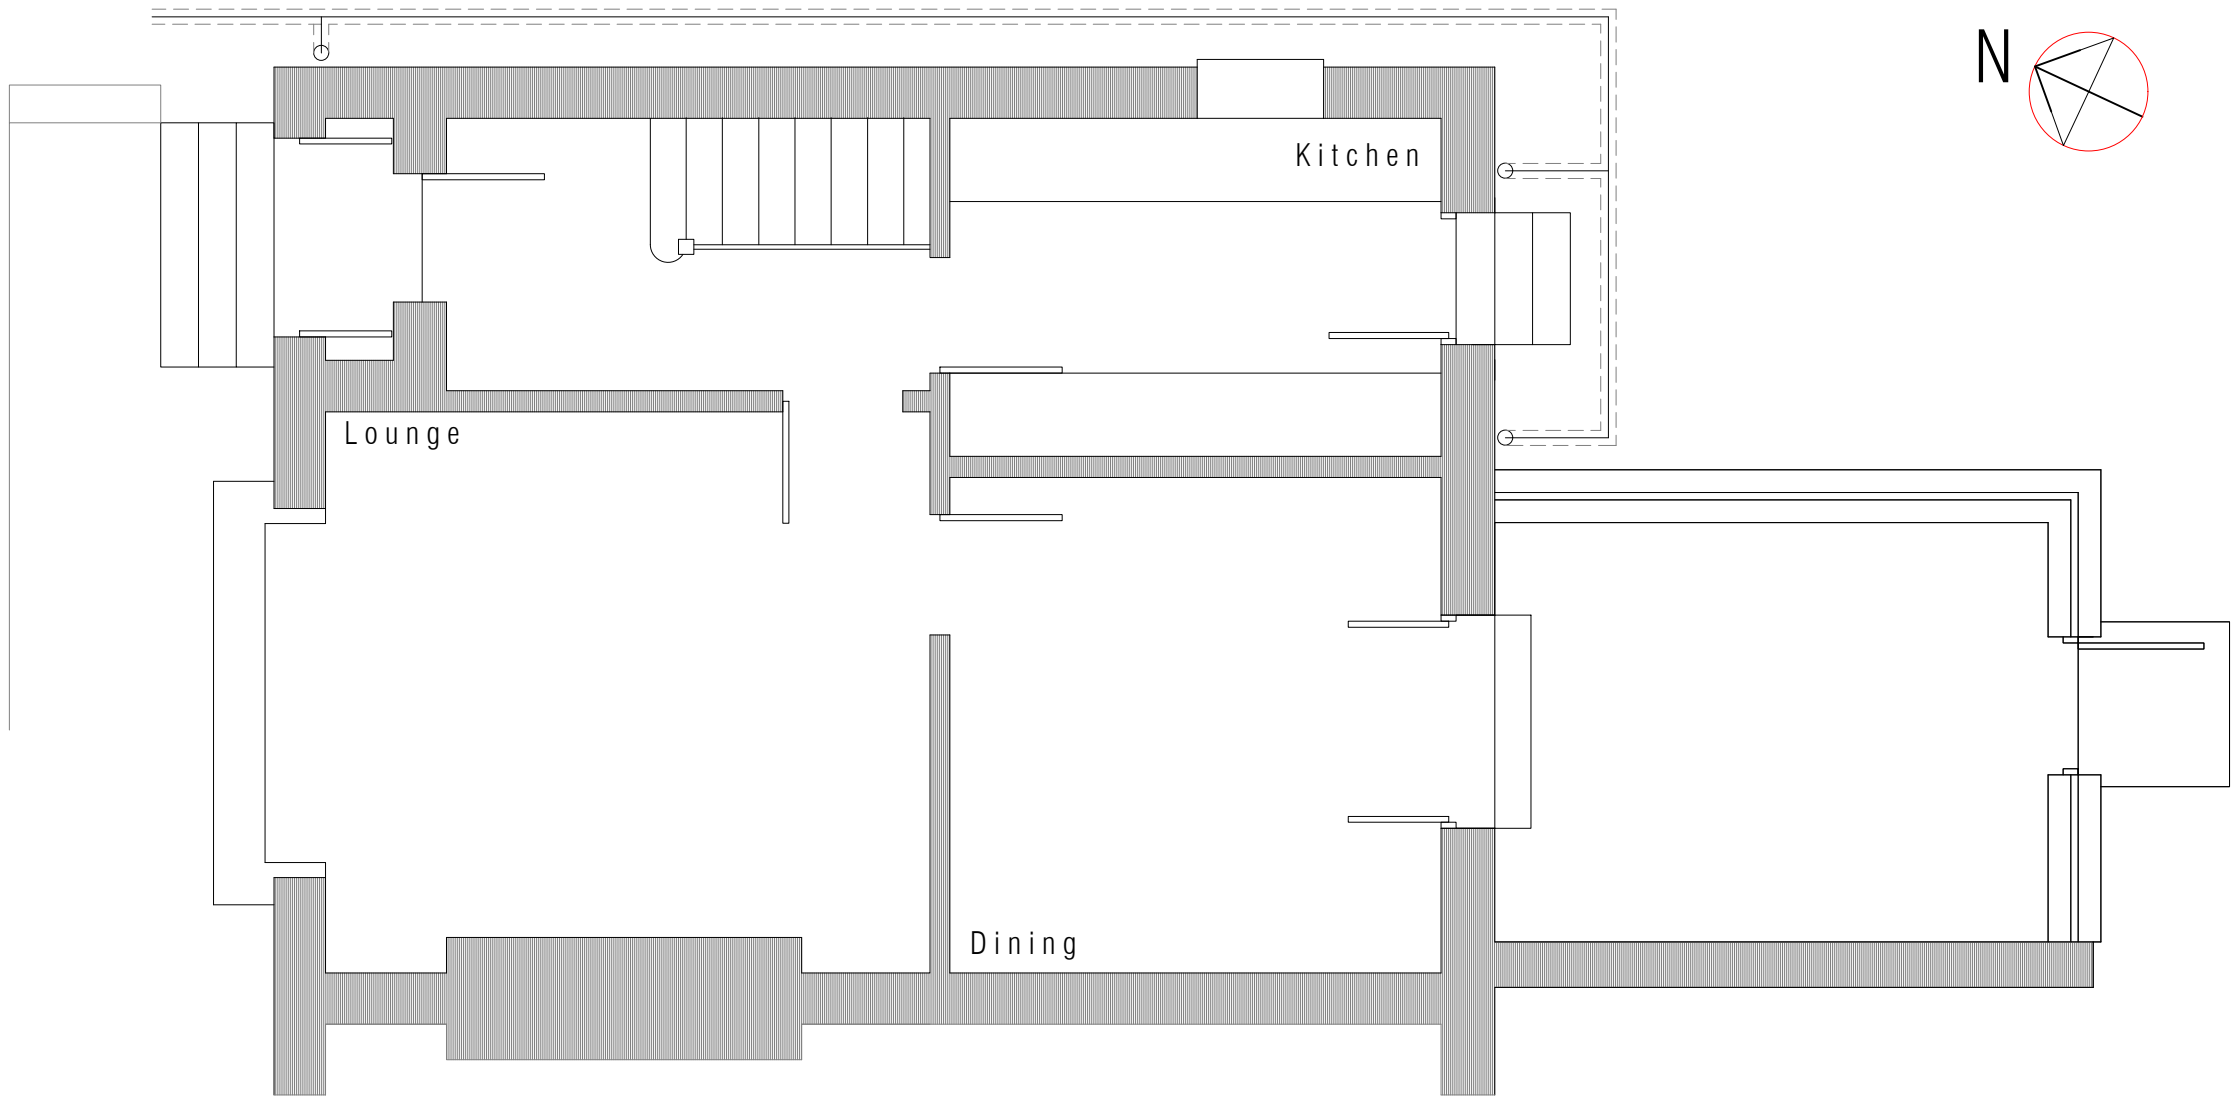

NOTES DO NOT SCALE THIS DRAWING - WRITTEN DIMENSIONS ONLY TO BE FOLLOWED
 ALL DIMENSIONS SHOWN ARE IN MILLIMETRES
 ARCHITECTURAL DRAWINGS TO BE READ IN CONJUNCTION WITH ENGINEERING DRAWINGS WHERE APPLICABLE
 ANY DISCREPANCIES TO BE CLARIFIED PRIOR TO WORK START
 STUDIO TWO FIVE IS THE TRADING NAME OF MURRAY MACLEOD ASSOCIATES LTD

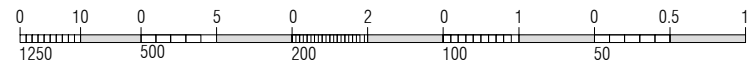

EXISTING GROUND FLOOR PLAN

1:50

DRW 2(1)

MM 24 010 CLIENT ISSUE 1

31 Quarrybrae Avenue, Clarkston

DEC 2022

studio | two five

PO BOX 5609, GLASGOW, G77 9DY | M|07879445776 | E|studio25.glasgow@gmail.com