



EXISTING

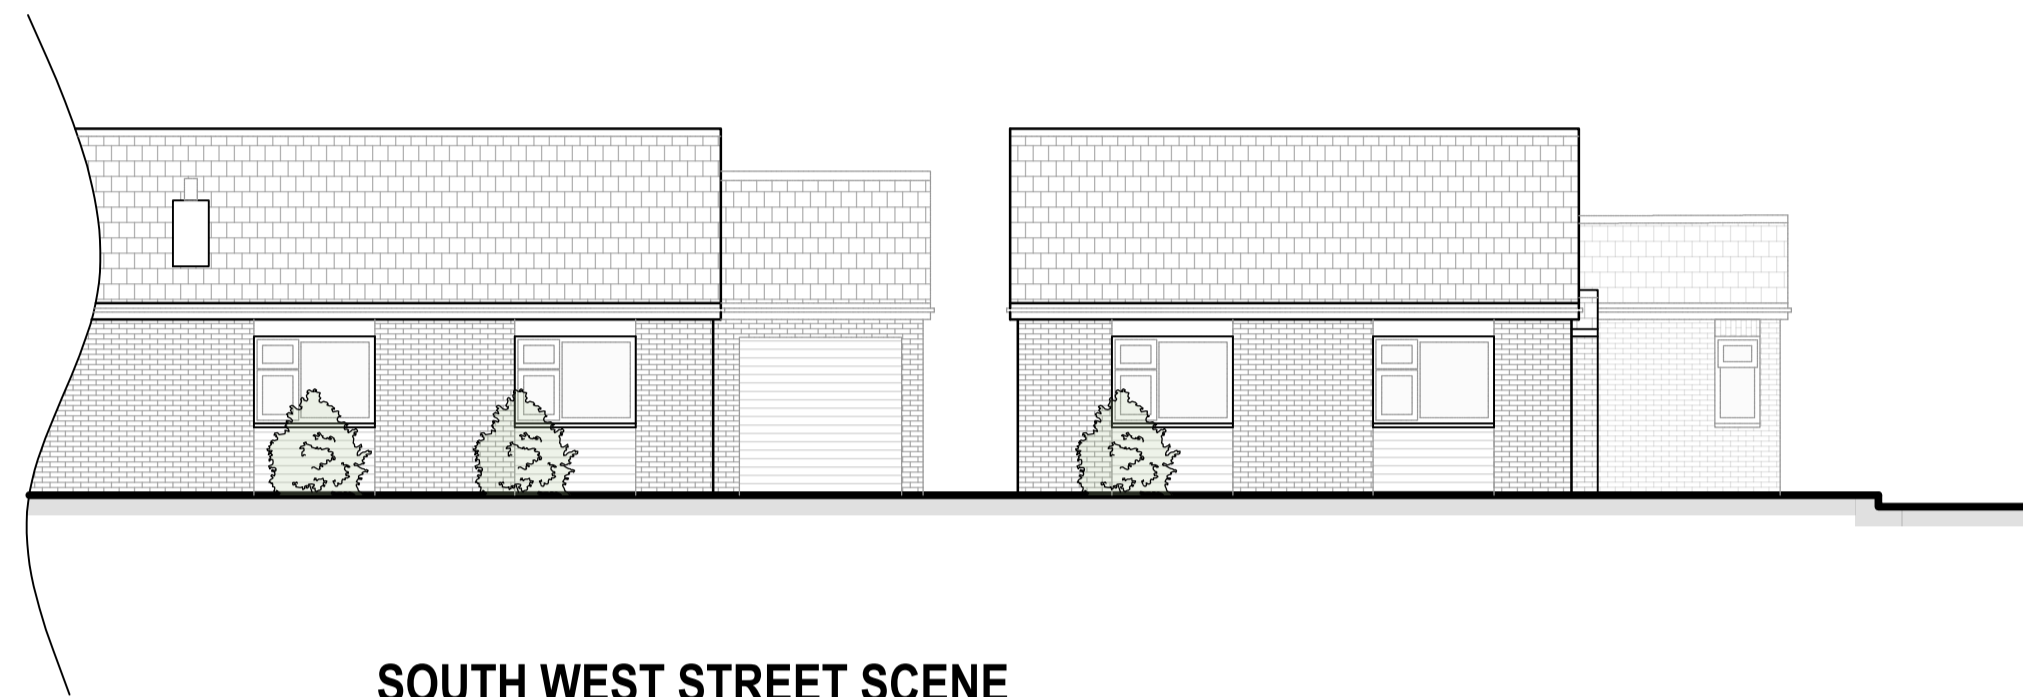


SOUTH WEST STREET SCENE

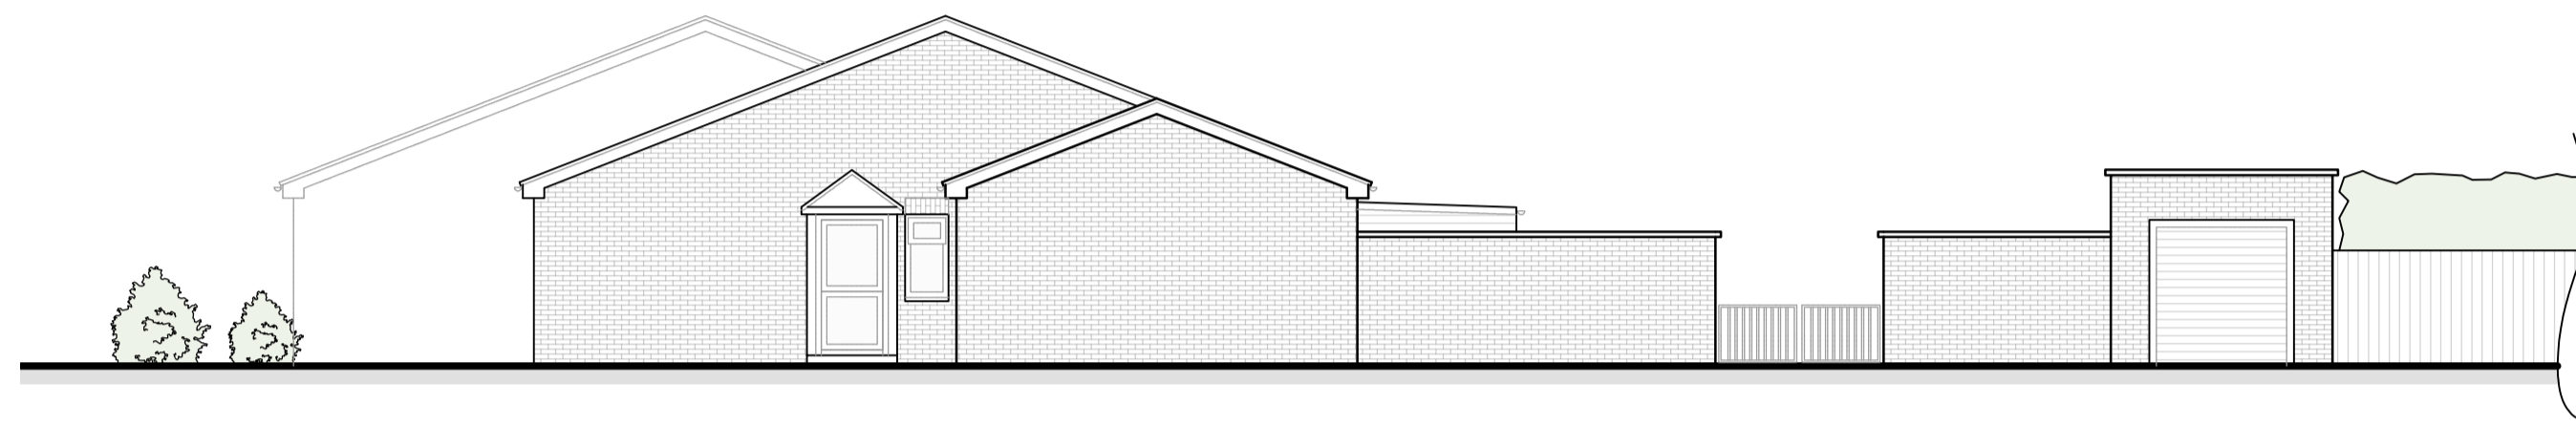


SOUTH EAST STREET SCENE

PROPOSED

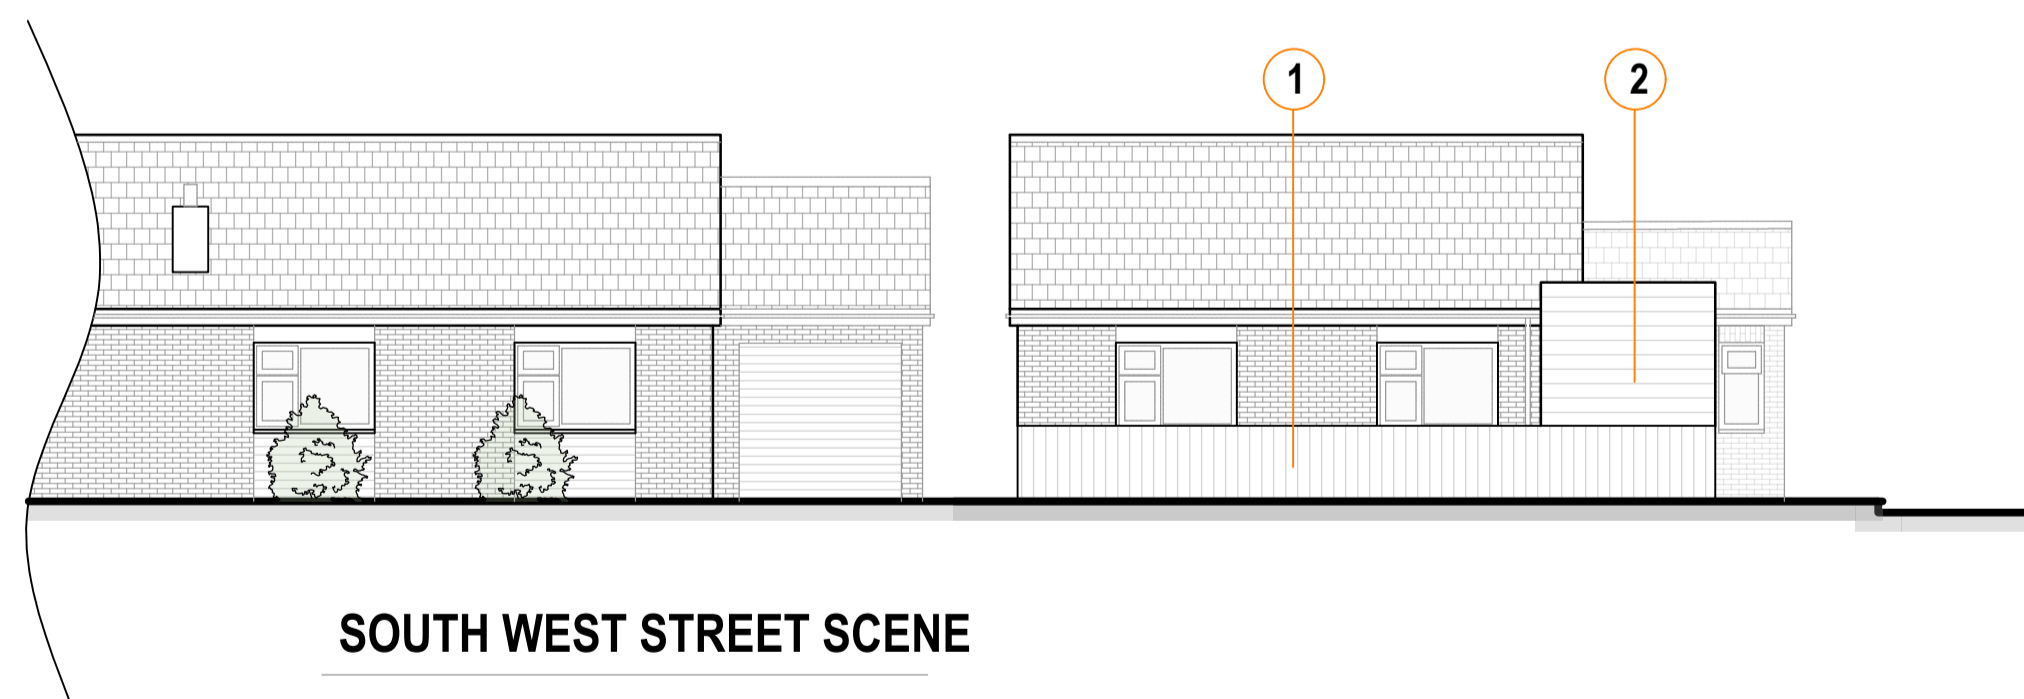

SOUTH WEST STREET SCENE

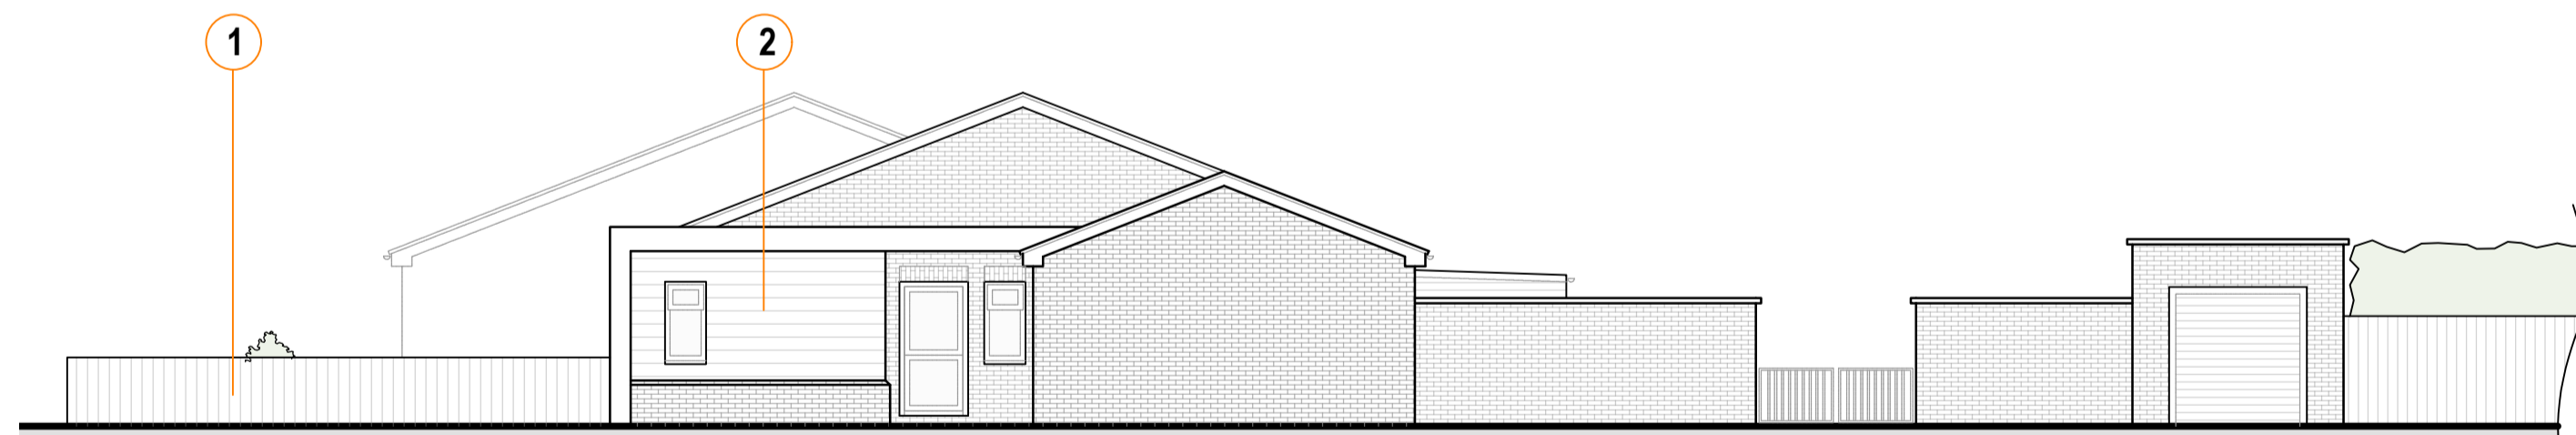

SOUTH EAST STREET SCENE

LEGEND
 1 - 1M BOARDED TIMBER FENCE
 2 - PROPOSED EXTENSION

Site Address
 4 Fen View
 Christchurch
 PE14 9PB

Drawing
EXISTING & PROPOSED
 Street Scenes

Notes
 -