


Revisions	
A	Date






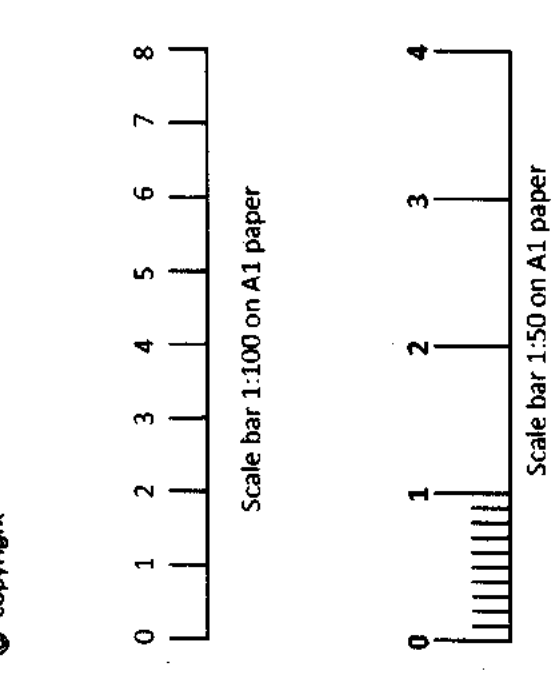


Client
 MRS AND P. COLEMAN
 Job Title
 125 SEAFARM COLLS
 WINDCESTER PLANT

Drawing Title
 PROPOSED LOTS
 CONVERSION

Scale 1:50 1:100
 Date JAN 24 Drawn by BLO

Dr. No. CO/P/C/01
 Rev.

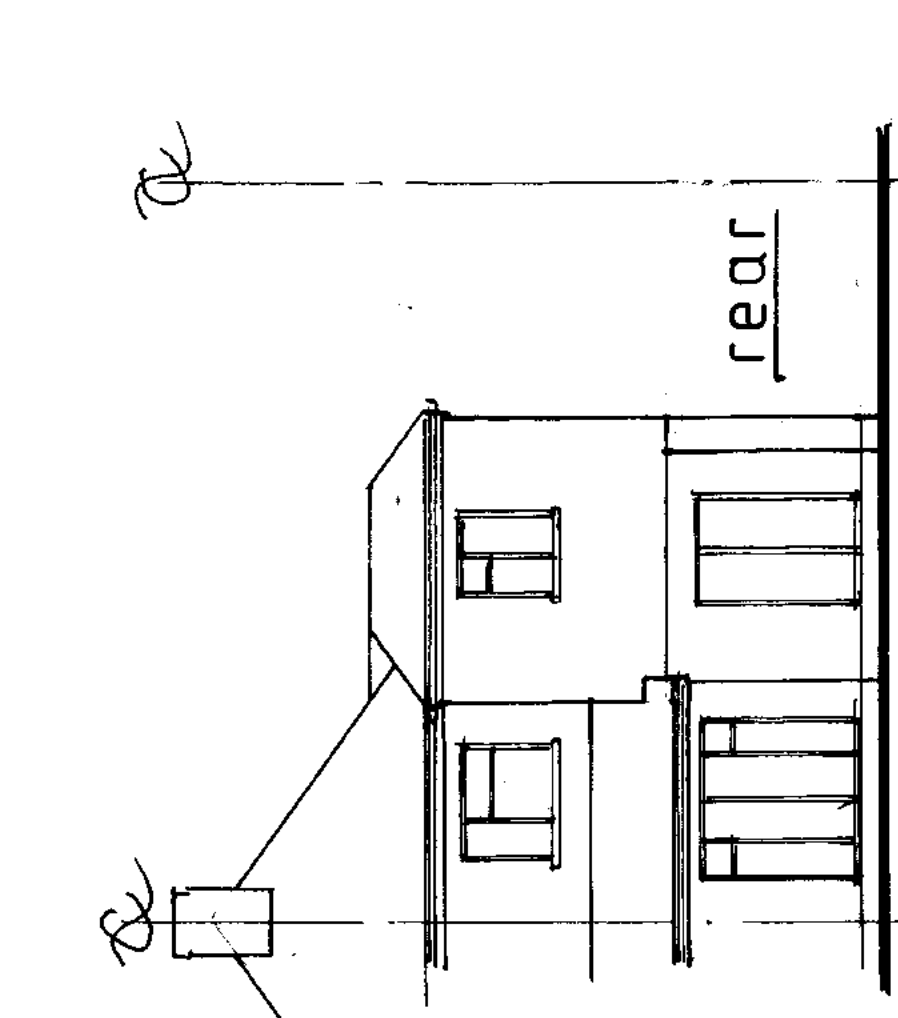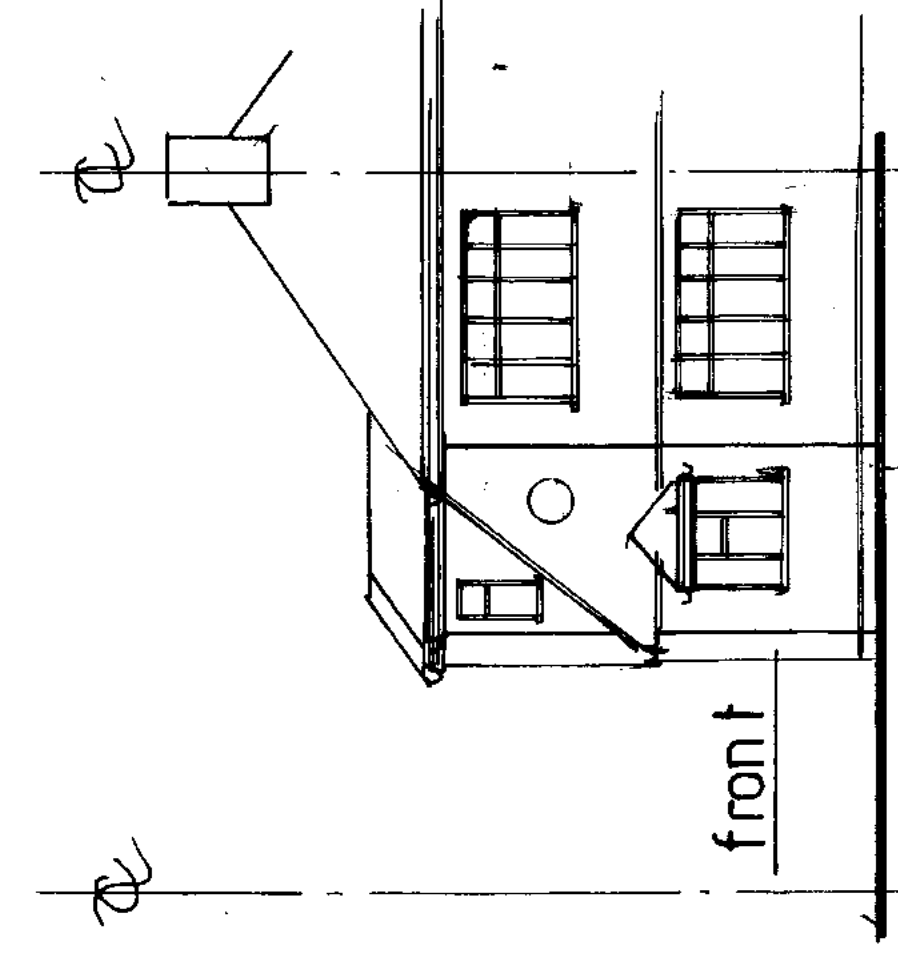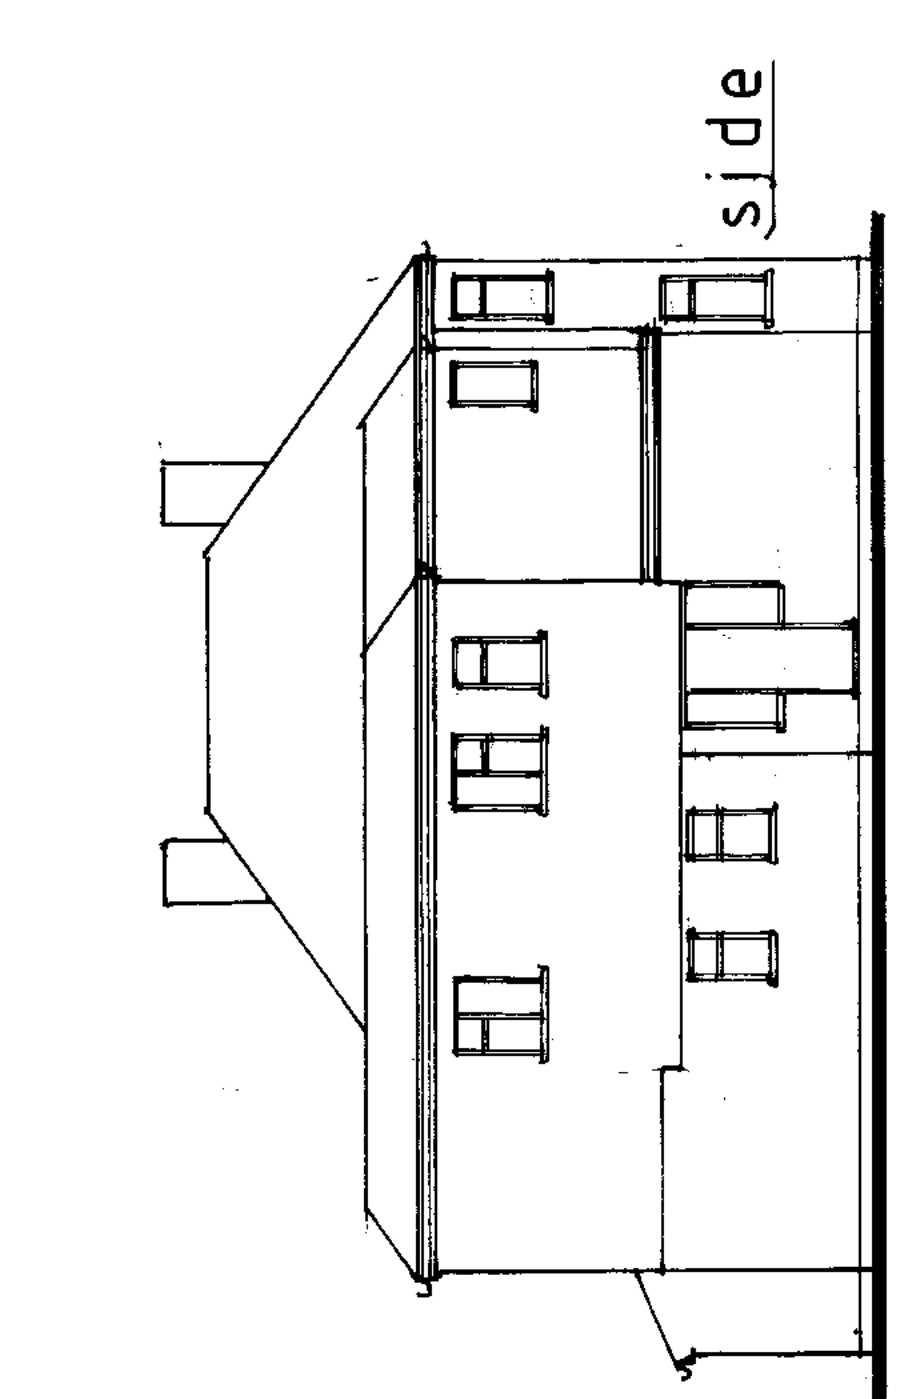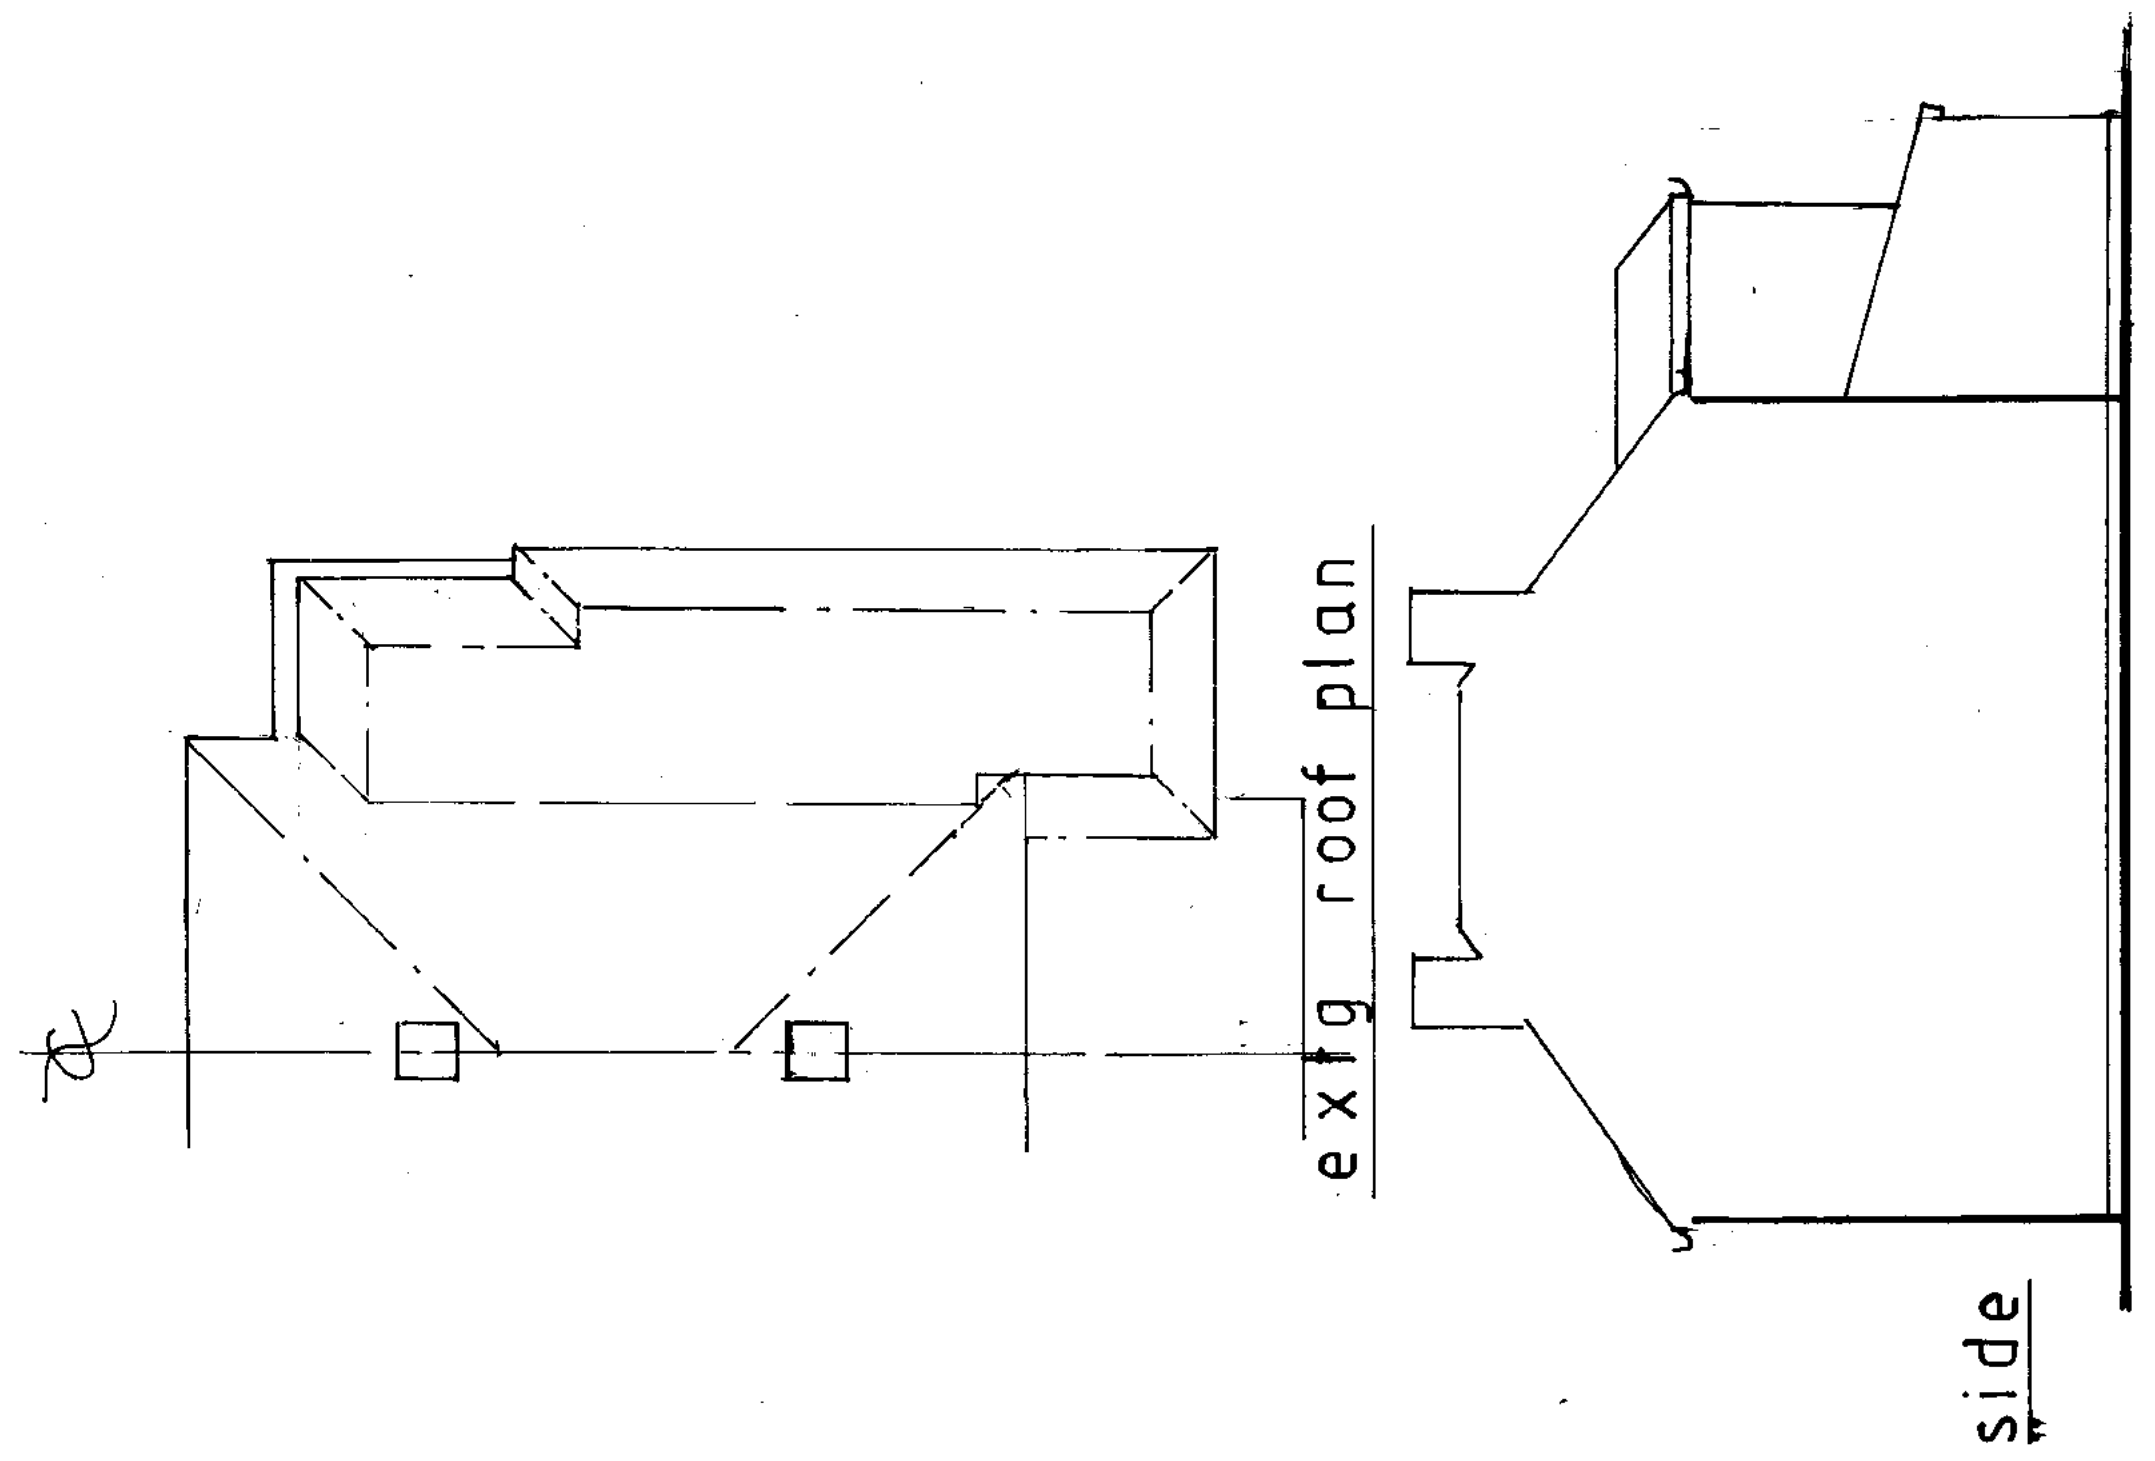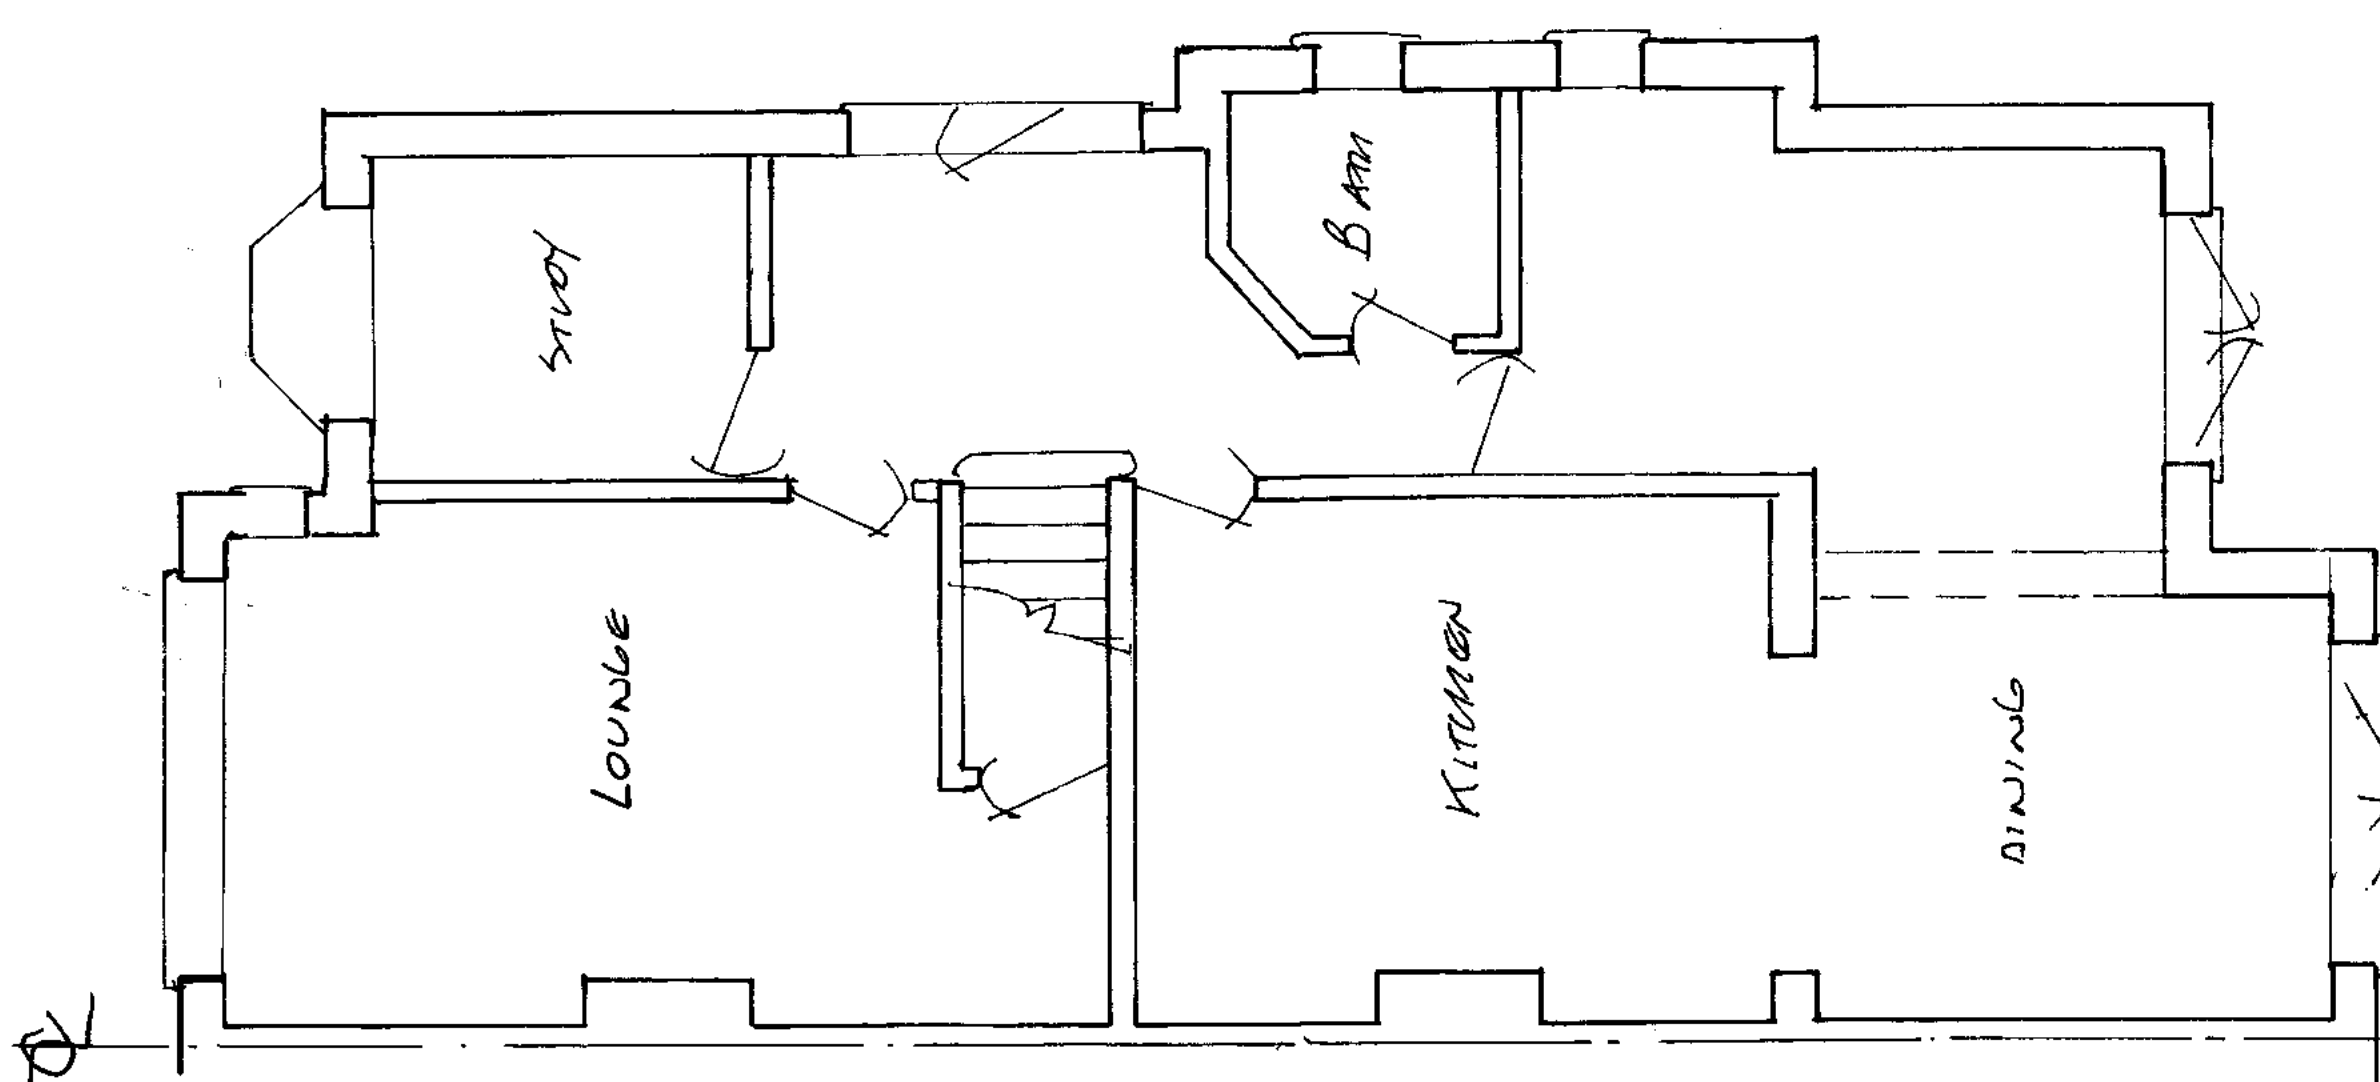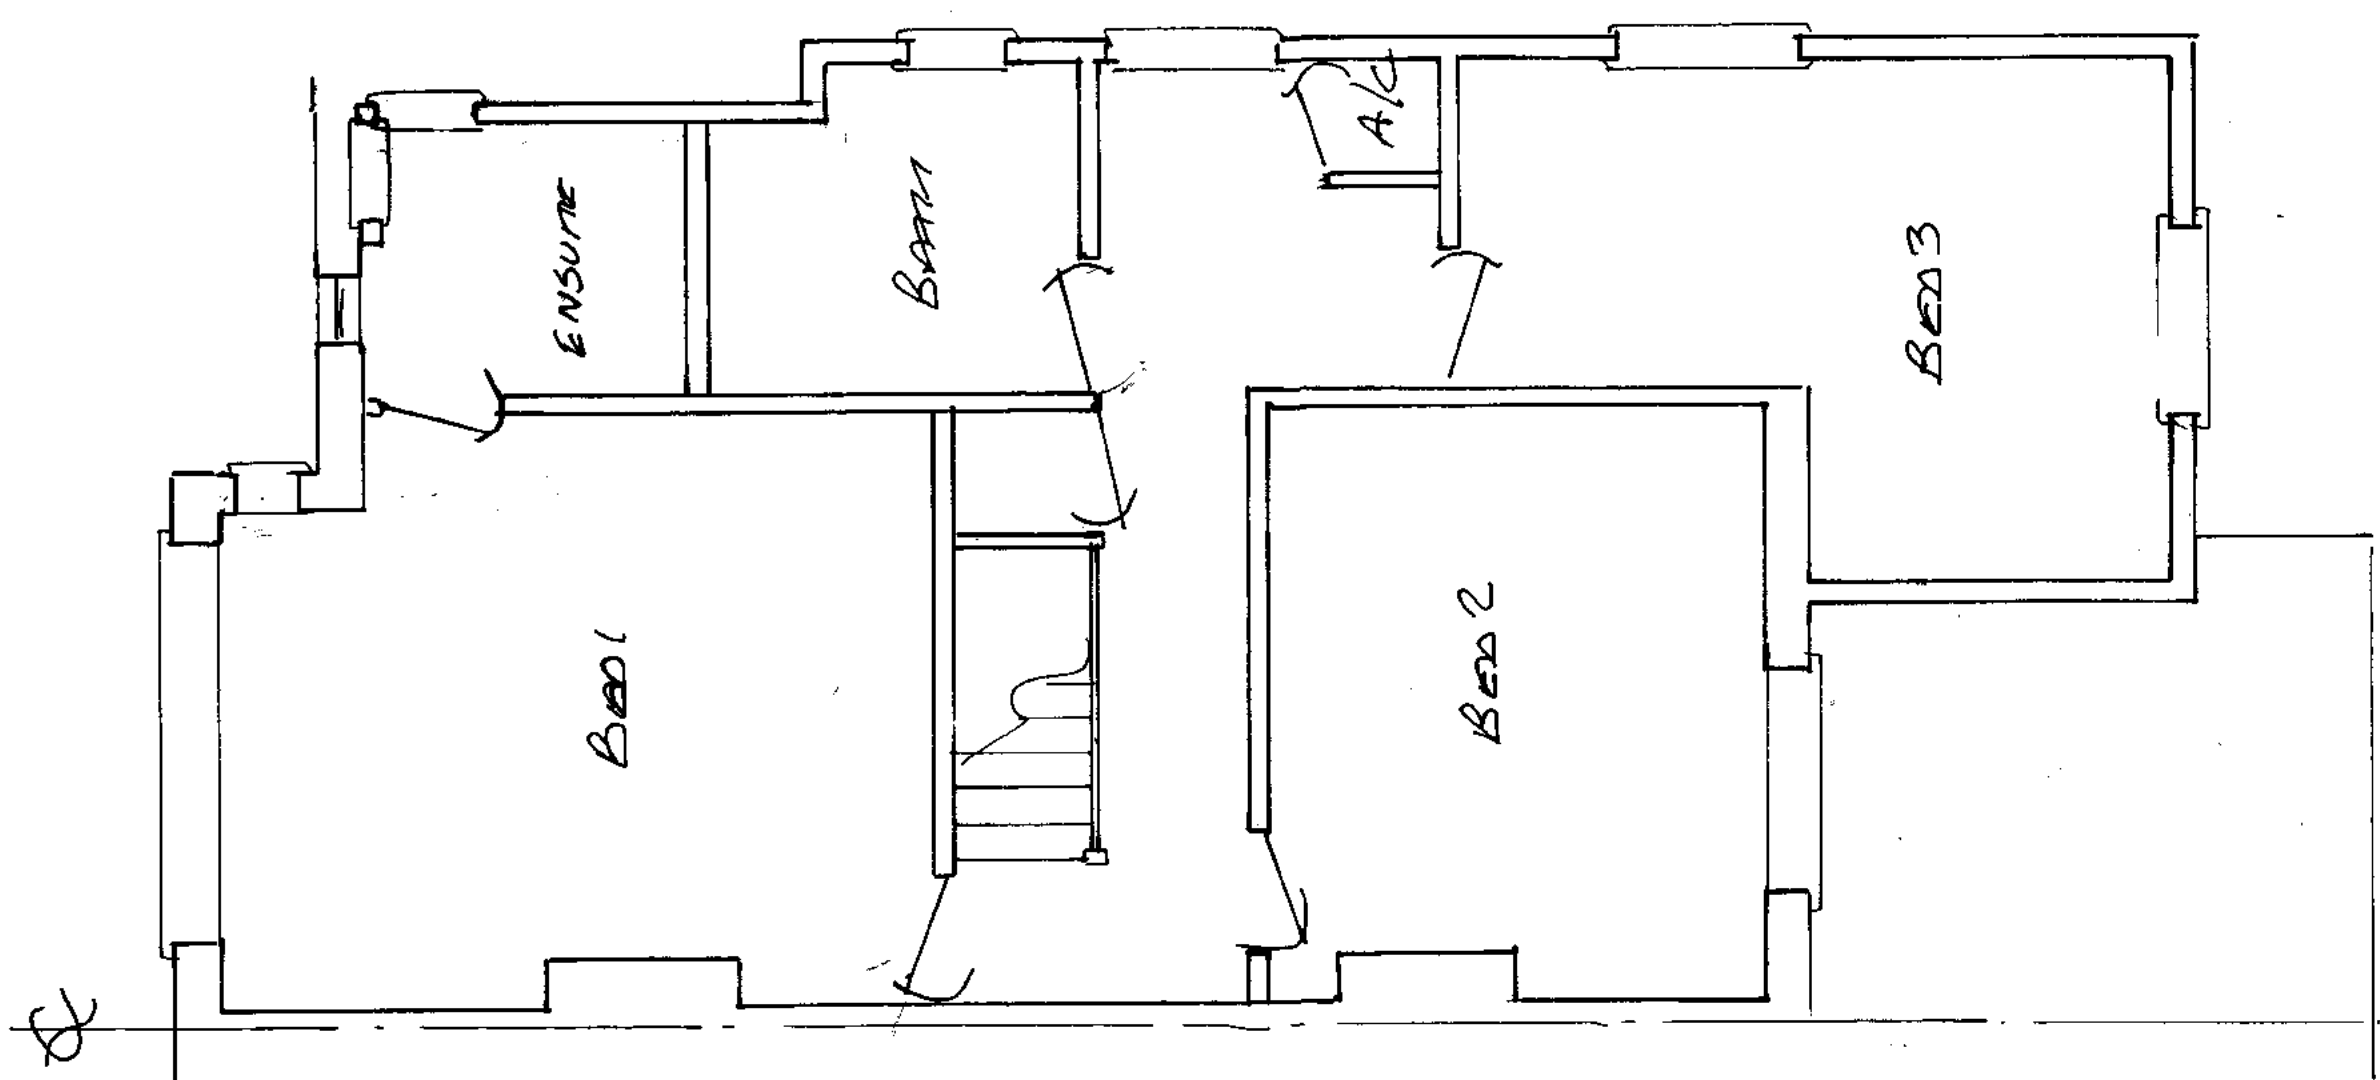

existing elevations