
	Crinan
	Ŷ
[CAD Reference]	

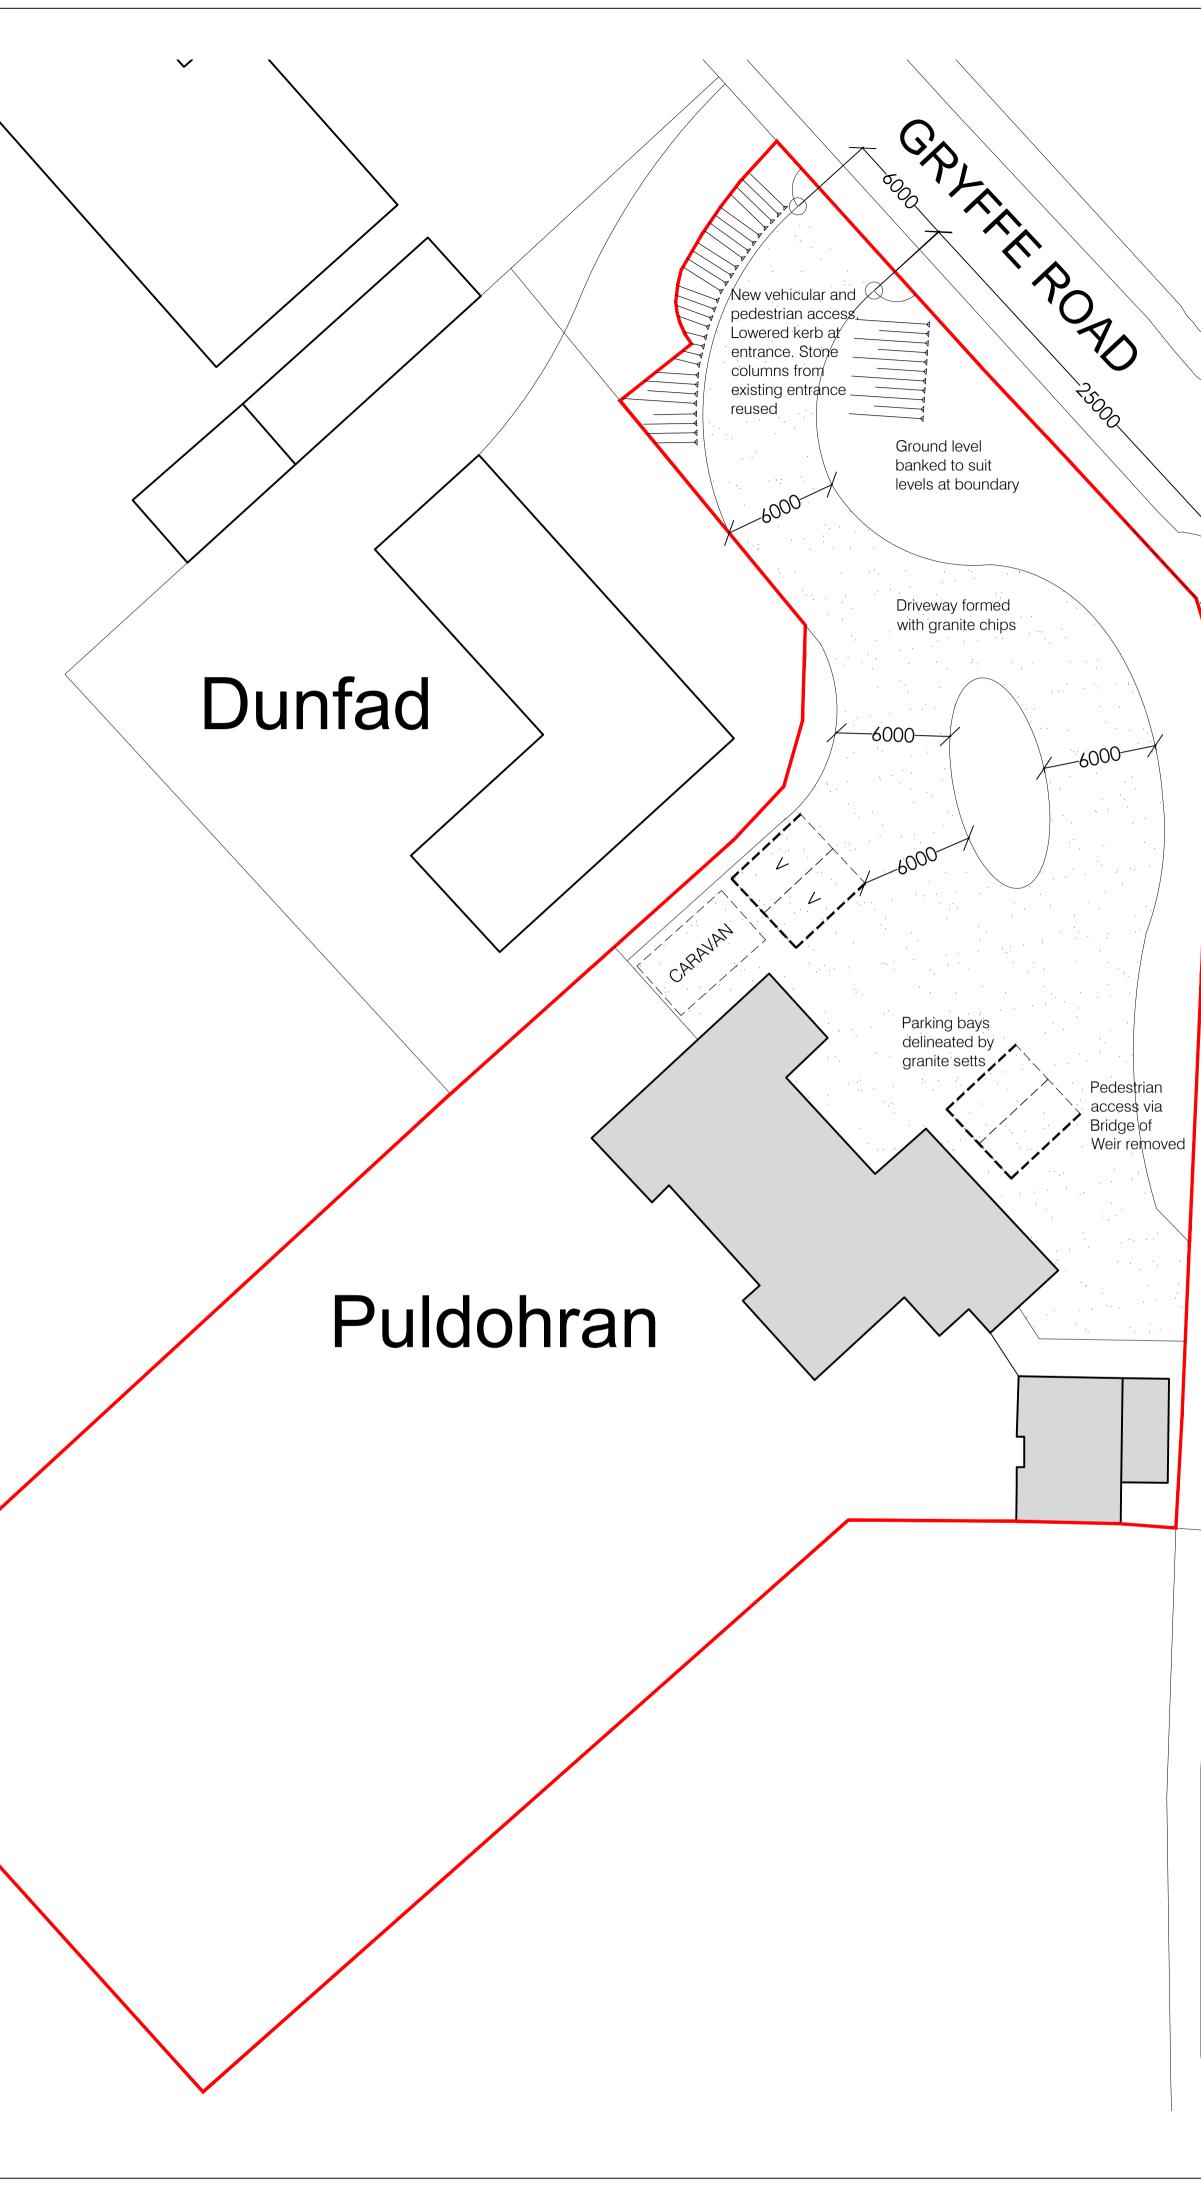

	george buchanan architects accepts responsibility for this document to the commissioning party only and not to any other
	george buchanan architects does not accept liability for accuracy or veracity of survey information provided by others and used in the preparation of this drawing.
	All vertical and horizontal dimensions and levels must be checked and verified on site. Note: Do not scale from drawing, refer to stated dimensions
	only. Copyright: george buchanan architects
$\frown$	
A	
<b>O</b>	
Ш	
$\leq$	
OF WEIR ROAD	
<b>O</b>	
Щ	
	[DRAWN] JP [DATE] 22/01/24 [CHECKED] G8
SIC	(REV) [DESCRIPTION] B DRIVEWAY WIDTH AMENDED
BRIDGE	[DRAWN] JP [DATE] 19/01/24 [CHECKED] G8 [REV] [DESCRIPTION]
	A ELEVATIONS AND SECTIONS ADDED
	[DRAWN] JP [DATE] 04/01/24 [CHECKED] G8 [REV] [DESCRIPTION] FIRST ISSUE
	~h
	gba
	george buchanan architects
	Maryhill Burgh Halls 10 - 24 Gairbraid Avenue Glasgow
	G20 8YE t: 0141 946 2433
	e: studio@georgebuchananarchitects.com www.georgebuchananarchitects.com
	[PROJECT] Works to Puldohran
	Kilmacolm
	for Mr & Mrs Cameron
	[DRAWING]
	Proposed Entrance Works
	[SCALE] [CHECKED] 1:200 @ A1 1:400 @ A3
	[STATUS] PRELIMINARY
0 1.0 2.0 4.0 6.0 8.0 10.0m	[NUMBER] 23038 - 202B