
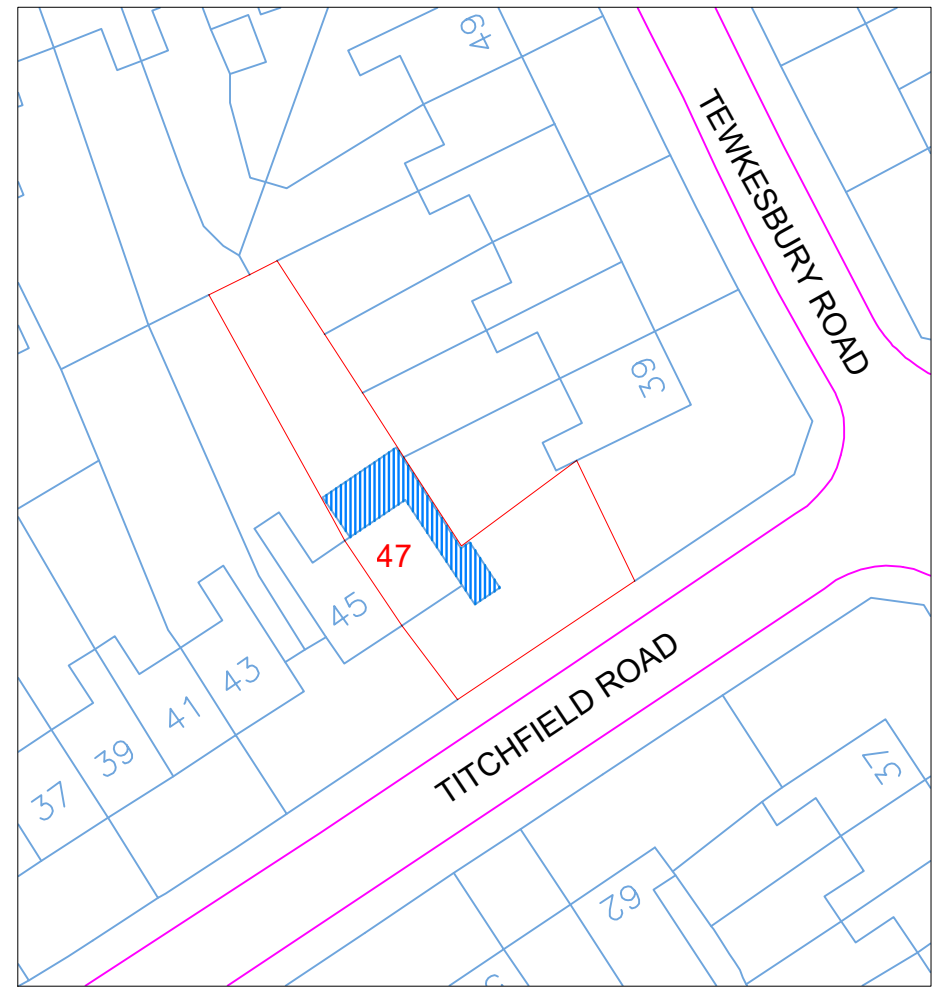
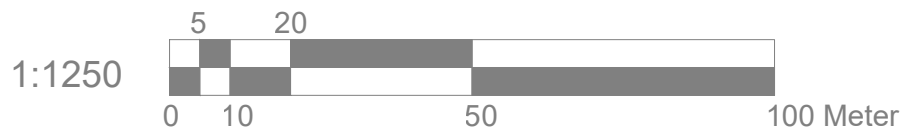


**Location Plan**

Scale: 1:1250

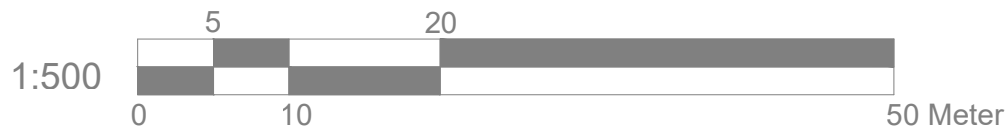

**Block Plan**

Scale: 1:500



Site Address  
 47 Titchfield Road  
 Carshalton  
 SM5 1PZ

Scale: 1:500/1250@A4  
 Date: Sep 23  
 Drawing No.:  
 AT-01-Location  
 Drawn By: RP

Revision Date:  
 e.mail - nisarg@hotmail.com  
 (M) +44 (0) 7951491310

