


SIDE ELEVATION

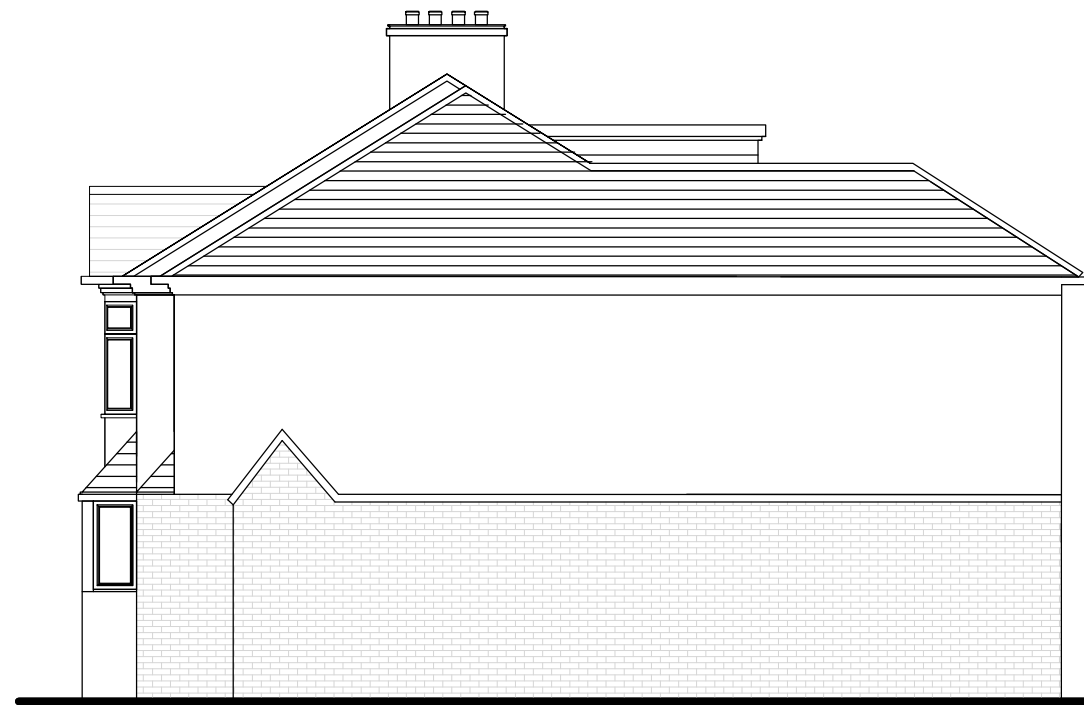

SIDE ELEVATION



NOTES:  
 1- ALL DIMENSIONS TO BE CHECKED ON SITE ANY DISCREPANCY BROUGHT TO THE ATTENTION IMMEDIATELY  
 2- ALL STRUCTURAL WORKS TO BE CARRIED OUT TO ENGINEERS DESIGN AND STRICTLY UNDER HIS SUPERVISION  
 3- CONTRACTOR TO TAKE FULL RESPONSIBILITY FOR ALL DESIGN, ERECTION AND TEMPORARY WORKS

PRE-EXISTING/APPROVED ELEVATIONS

SCALE 1:100  
A3

DWG NO N/06

ADDITIONS ALTERATION TO:  
82 COWPER GARDENS, WALLINGTON  
SURREY, SM6 9RL

FOR:  
Mr. VIJAY PAYARDA

**Planning Additions Ltd**  
 109 Bodley Road  
 New Malden  
 KT3 5QX  
 m. 0785 211 7366  
 t. 0208 286 6004  
 e. info@planningadditions.co.uk  
 w. www.planningadditions.co.uk

