

EAST




EAST



WEST



NORTH

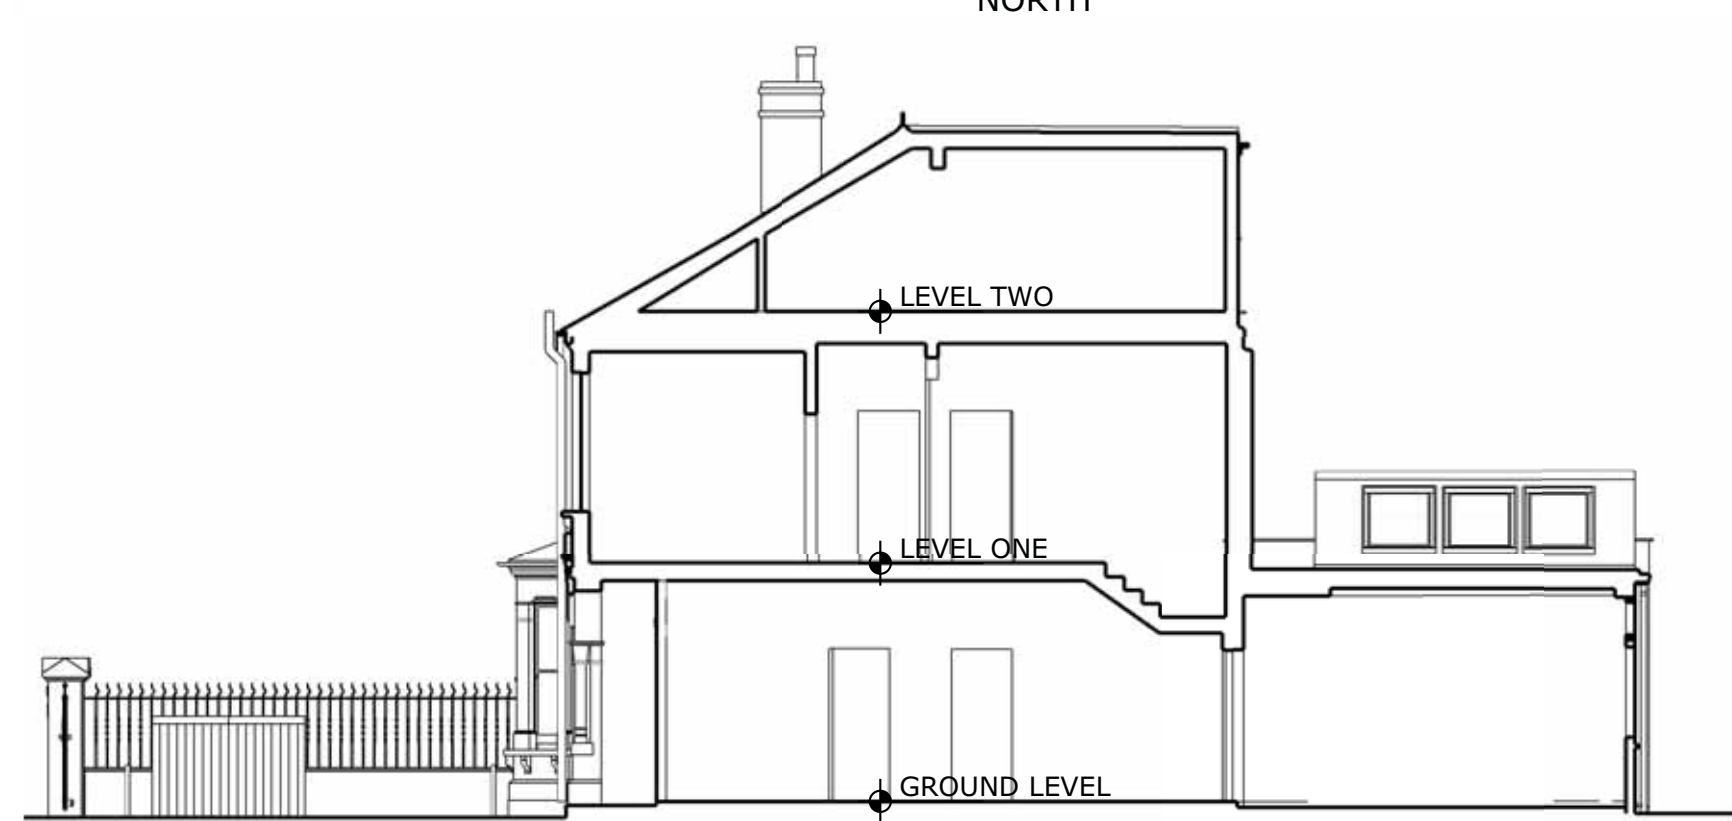

PROPOSED

SECTION FACING SOUTH

P8