

EAST




EAST



WEST



NORTH

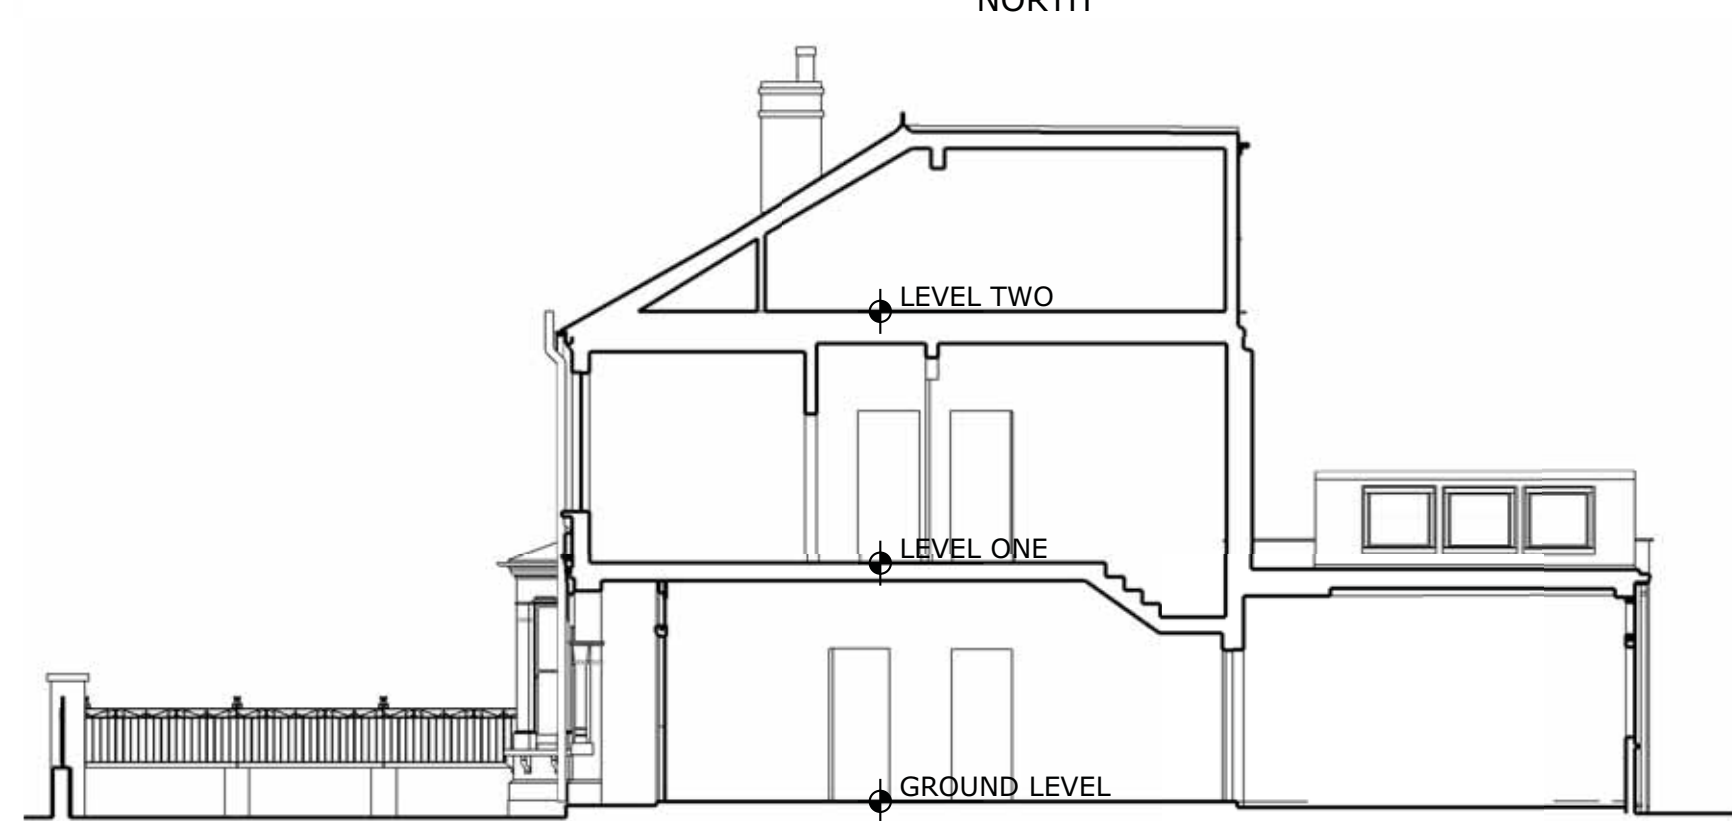

EXISTING

SECTION FACING SOUTH

P4