


APPROVED ON BEHALF OF THE ANGUS COUNCIL
 SUBJECT TO THE CONDITIONS SET FORTH IN
 INTIMATION OF PERMISSION

MapServe

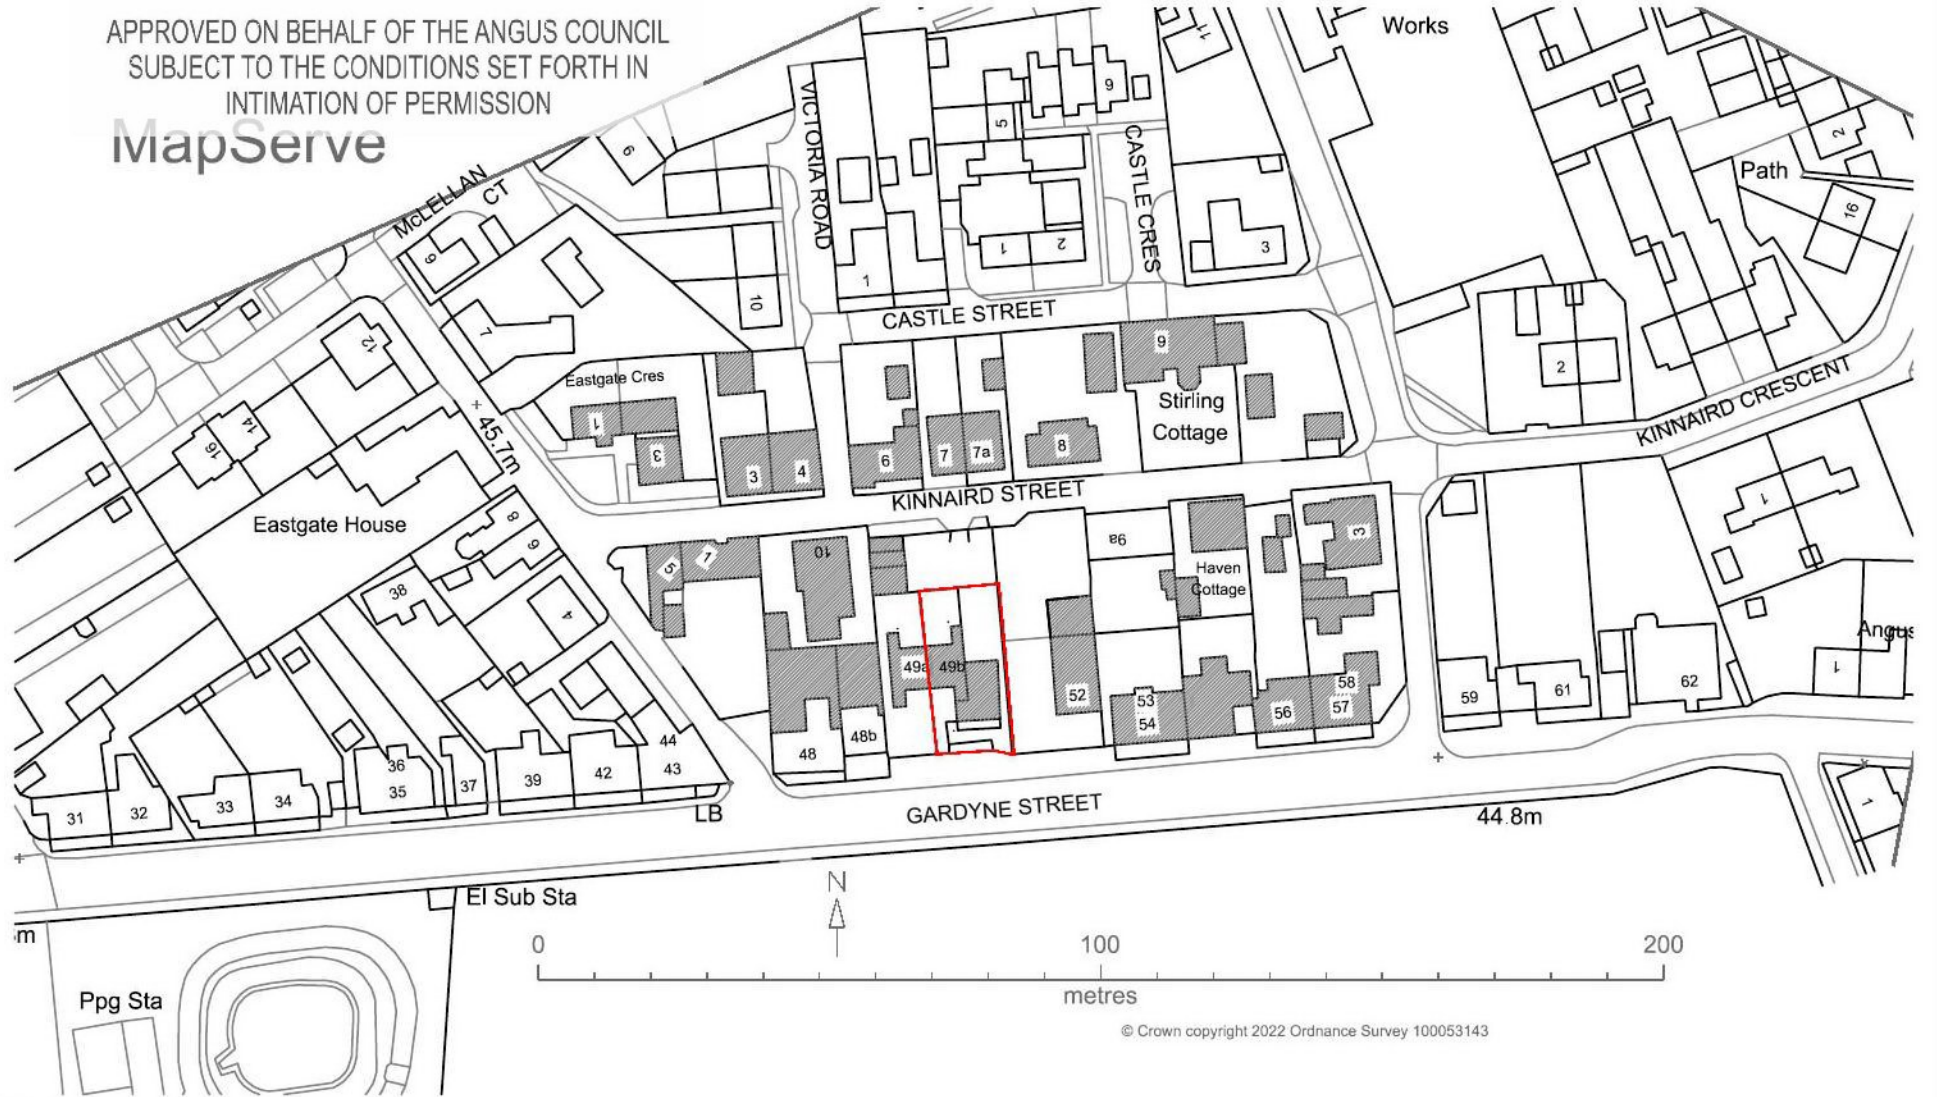

DO NOT SCALE THIS DRAWING
 ALL DIMENSIONS AND LEVELS TO BE CHECKED ON SITE
 DISCREPANCIES TO BE REPORTED BEFORE PROCEEDING
 © This drawing is copyright of MA Architectural Technicians.

© Crown copyright 2022 Ordnance Survey 100053143

	Project	Drawing No	Job No
	Proposed Internal Alterations in house & change of used from Police station to holiday accommodation at 49B Gardyne Street Friockheim DD11 4SP	LP01	346
	Title	Location Plan	Rev. B
			Scale 1:1250 @A4