



GROUND FLOOR PLAN



ROOF STRUCTURE

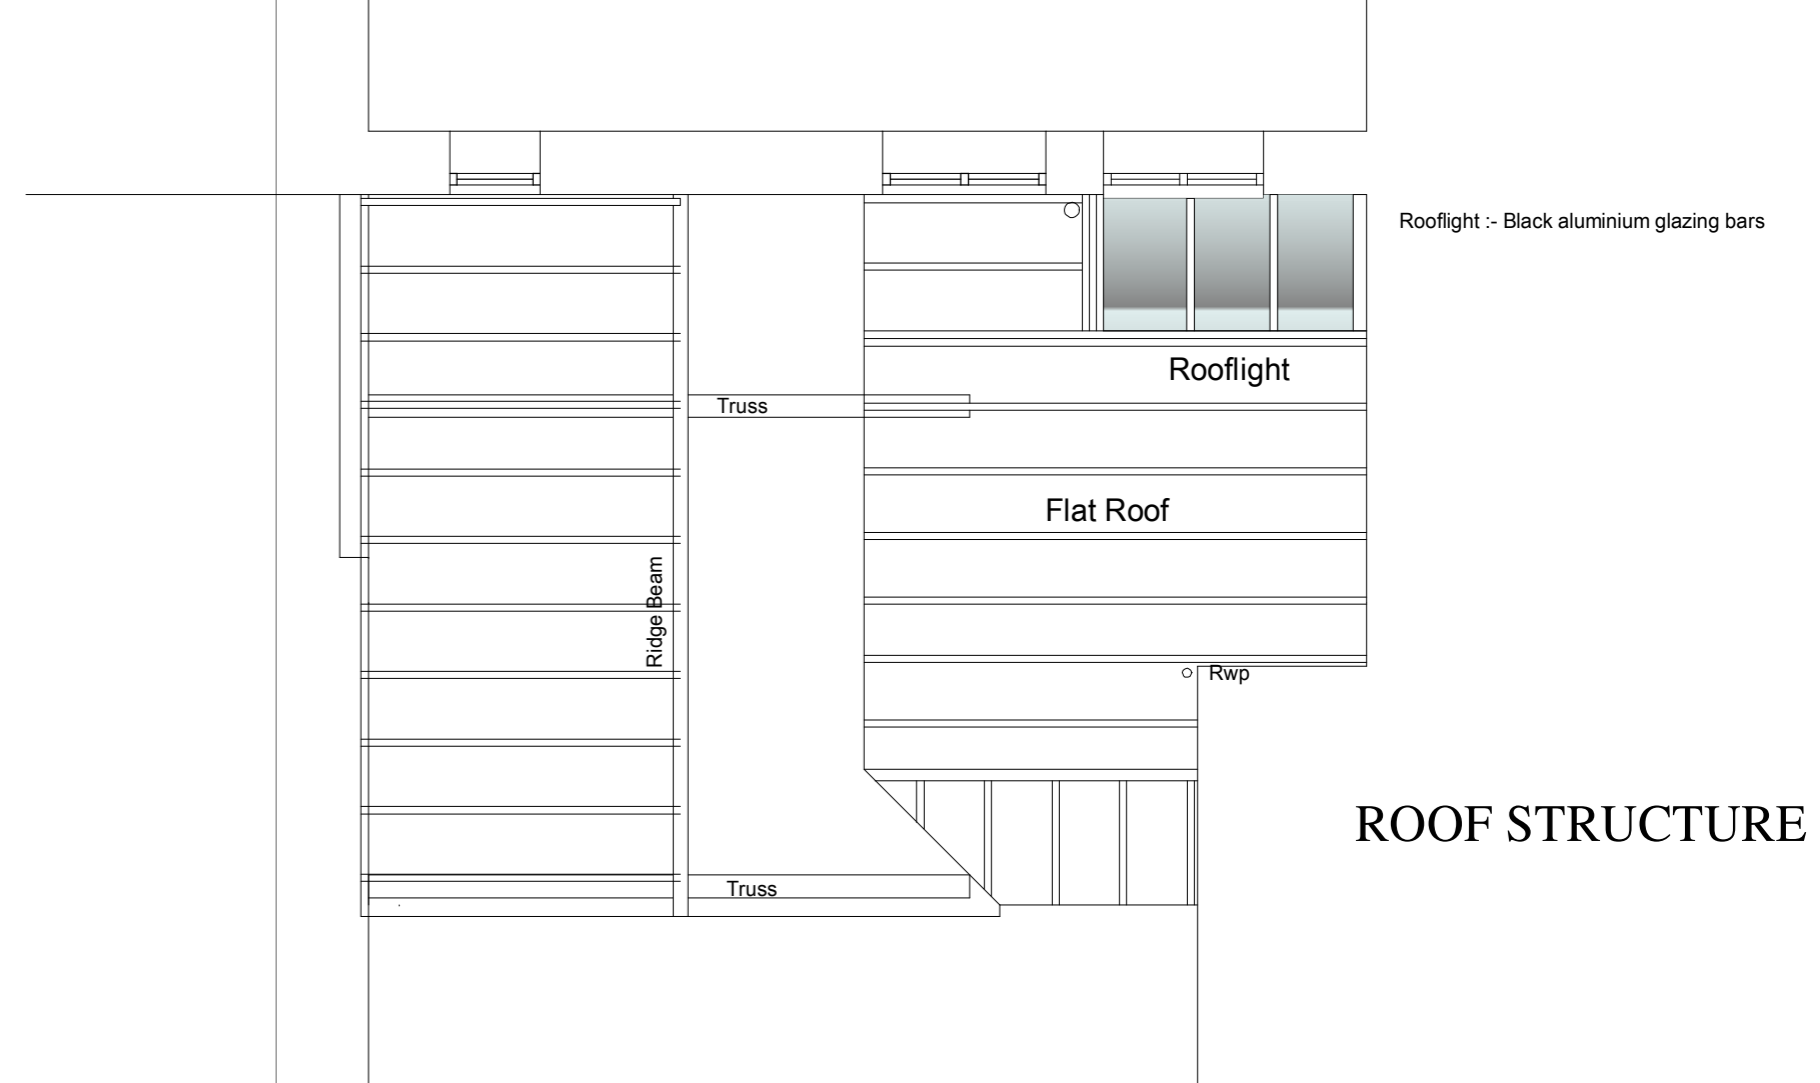

REAR ELEVATION

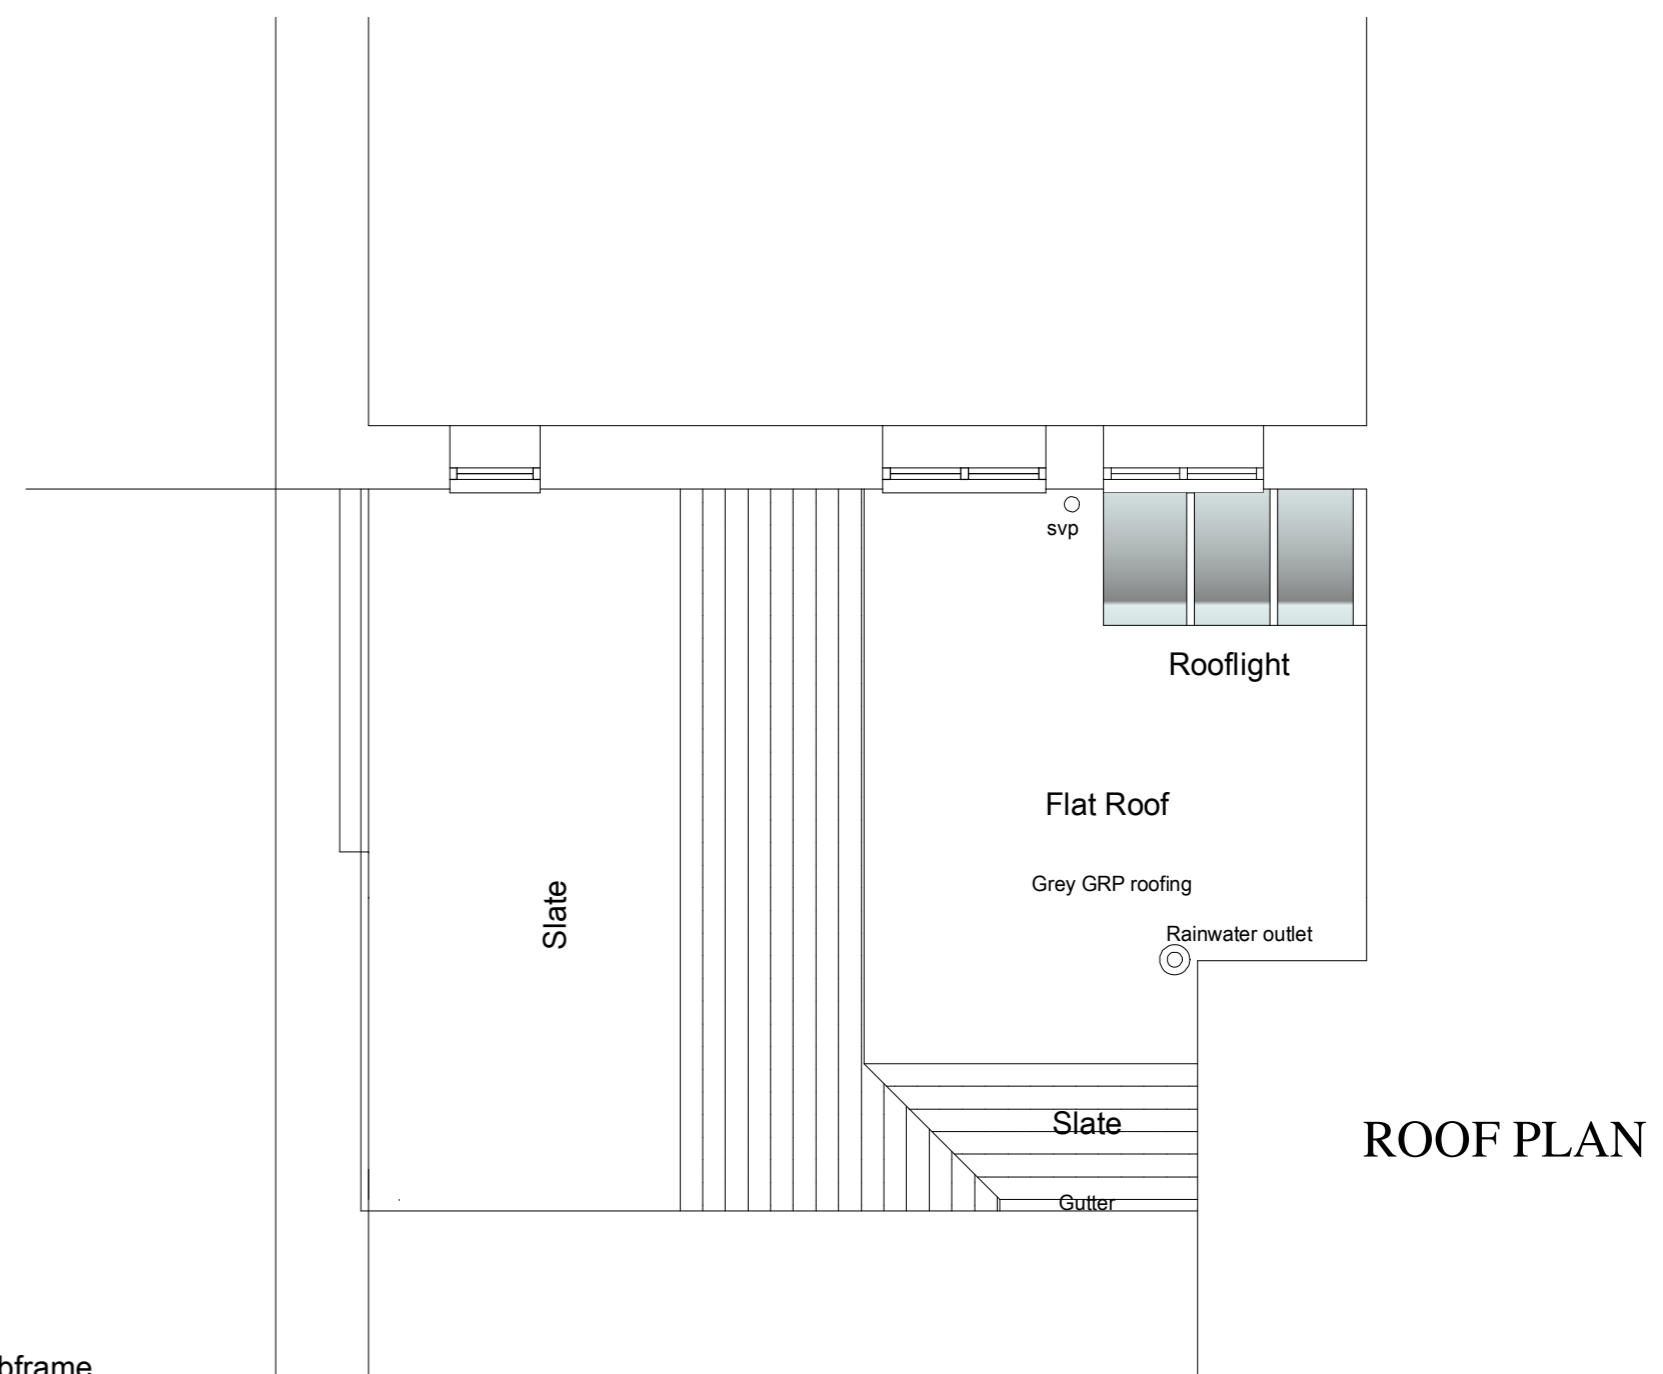

ROOF PLAN

MATERIALS

- Roof :- Reclaimed slate
- Rainwater goods :- Black cast iron
- Timber Frame :- Seasoned Oak
- Window Frames :- Black aluminium in oak subframe
- Bifold Doors :- Black aluminium
- Brickwork :- Re stock brick - Furnace Brick - Natural Orange



scale 1/50 at A2

PHILIP HUMPHREYS ARCHITECTS
 Tan-y-Castell, Broad Street, MONTGOMERY, SY15 6PH. Tel./Fax: 01686 668373

Proposed Alterations to Cartref, Princes Street, Montgomery

Proposals

□ scale: 1/50 □ date: November 2023 □ 1075/23/ 4