



No.	Description	Date
P01	Width increased 200mm	01/02/2024
P02	Postcode change	02/02/24

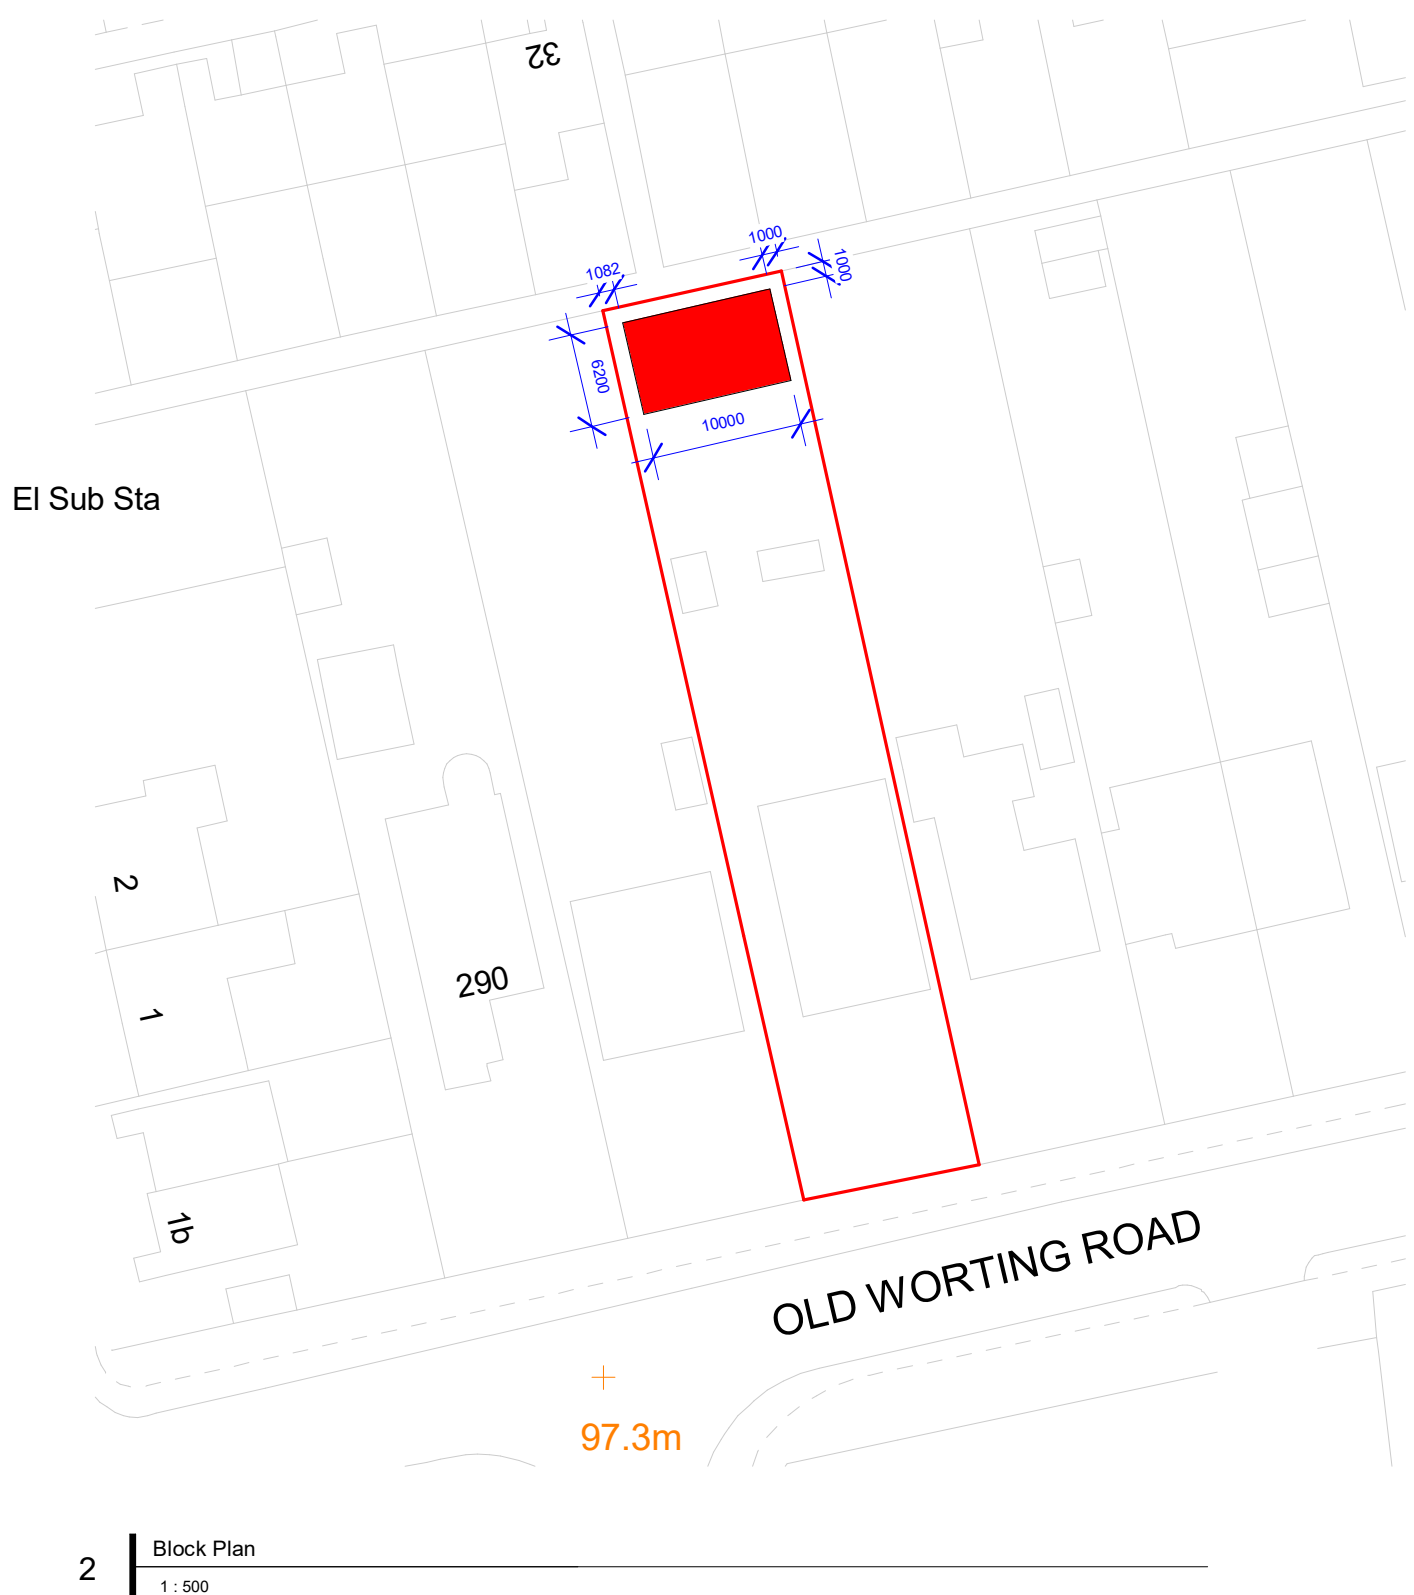

Note :
- Do not scale. Only use figured dimensions.
- All information contained within this drawing remains the copyright of ASM Architecture and must not be copied without written consent from the owner.

ASM Architecture
1 Sunningdale Grove, Heighington, Lincoln, Lincolnshire, LN4 1SP
T: (01522) 538026 M: 07804 895682
E: alex@asmarchitecture.co.uk W: www.asmarchitecture.co.uk

Family Annexe - 286 Old Worthing Road,
Basingstoke, RG22 6PD
Site and Block Plans

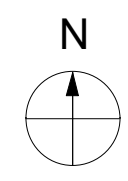

STATUS			
PLANNING			
Scale (@ A1)	Date	Drawn By	Chkd By
As indicated	10/07/23	JH	ASM
1004			P02
DRAWING NUMBER			REV