




Elevation 2

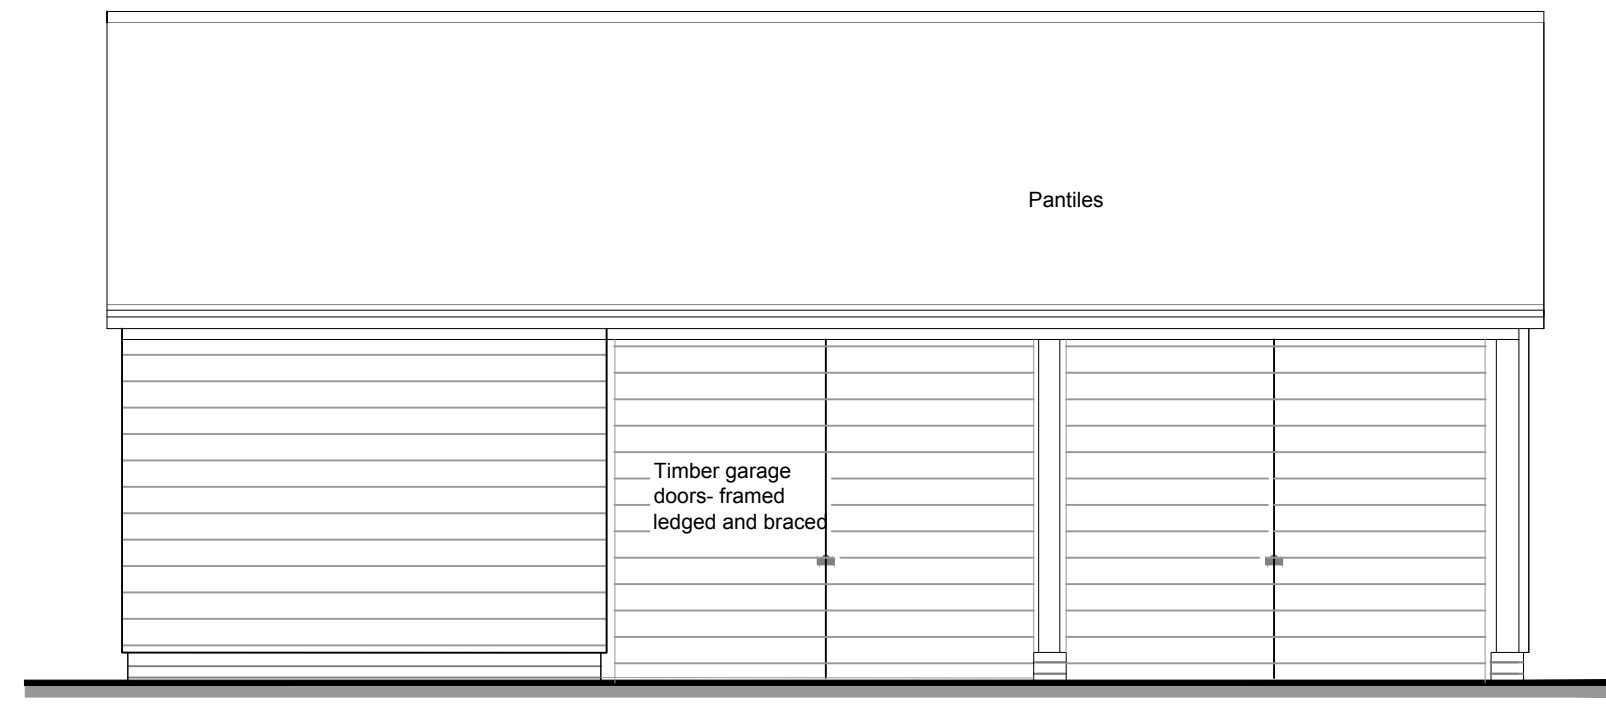


Elevation 4

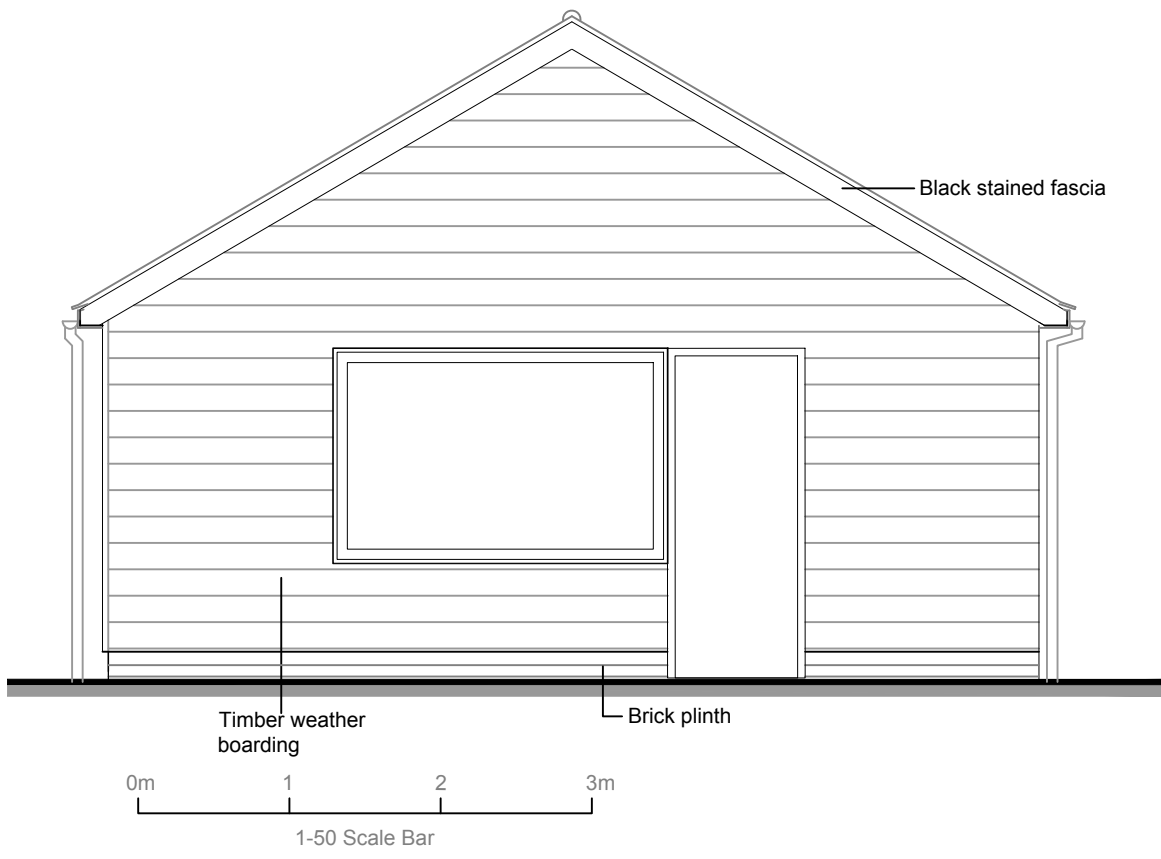

Elevation 1

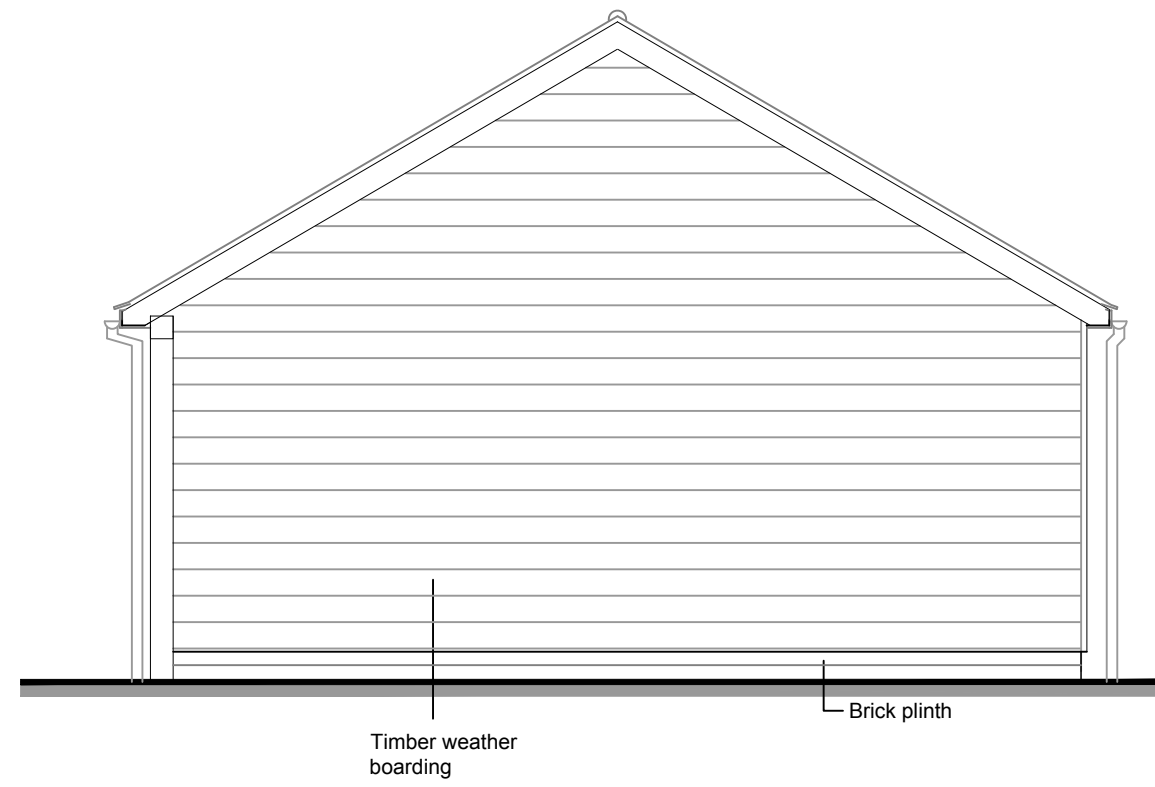

Elevation 3

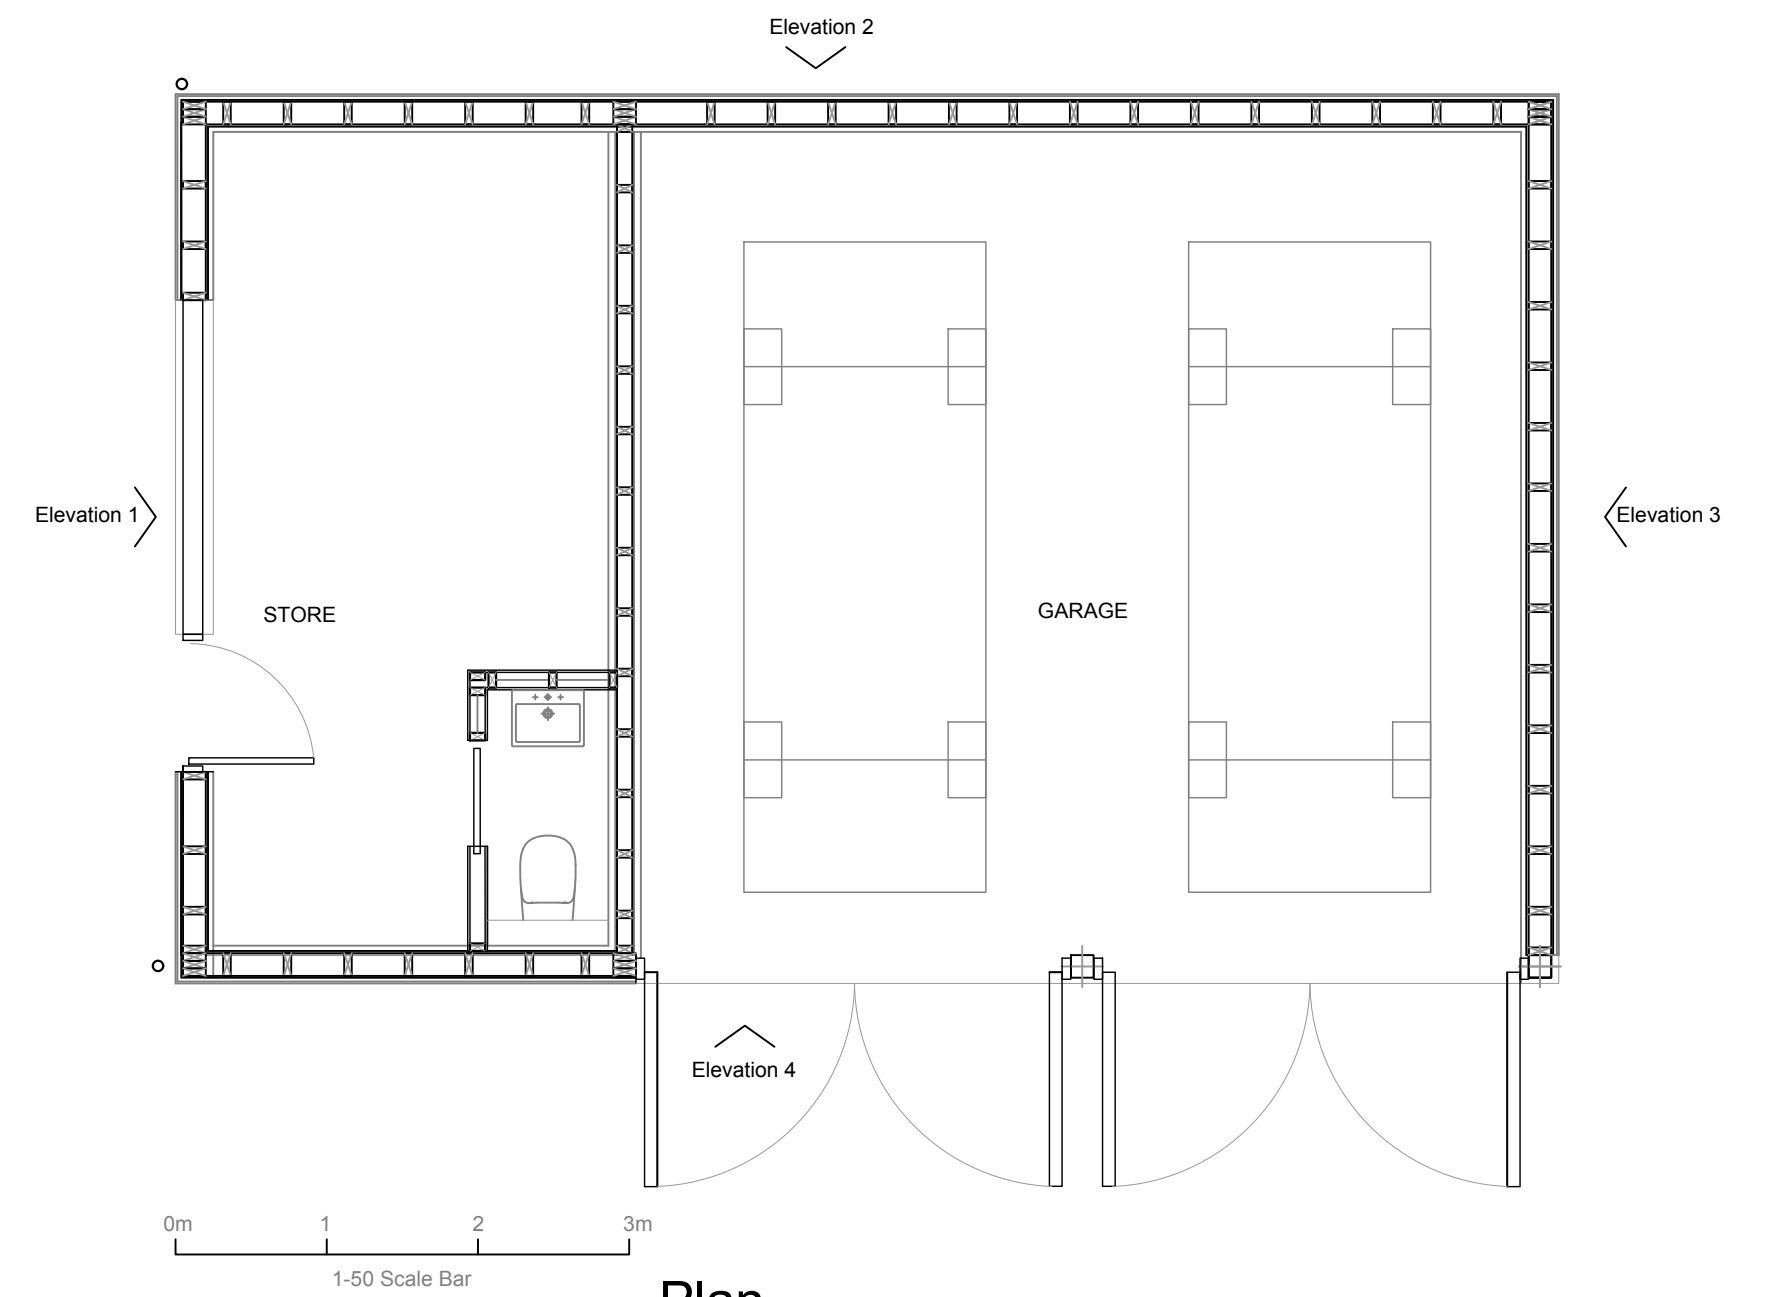

Plan
Proposed Cartlodge SCALE 1-50@A2

DO NOT SCALE THIS DRAWING EXCEPT FOR PLANNING PURPOSES © COPYRIGHT
 UNDER THE PROVISIONS OF THE COPYRIGHT ACT 1988, THE COPYRIGHT OF THIS DRAWING AND THE WORK CONTAINED THEREIN REMAINS THE PROPERTY OF THE DESIGNER, AND MAY NOT BE REPRODUCED IN ANY FORM WHATSOEVER WITHOUT PRIOR WRITTEN CONSENT. FIGURED DIMENSIONS ARE TO BE USED IN PREFERENCE TO SCALED SIZES AND ALL DIMENSIONS MUST BE CHECKED ON SITE BY THE CONTRACTOR BEFORE COMMENCING WORK. NO DEVIATION FROM THIS DRAWING WILL BE PERMITTED WITHOUT THE PRIOR CONSENT OF THE DESIGNER

toni moses design 47 High Street, Hinxtton, Saffron Walden, CB10 1QY t + f 01799530064 e toni@tonimosesdesign.com	TITLE	DWG NO.	REV	DATE	SCALE
	Proposed Cartlodge	351-PA-10	.	Jan 24	1-50@A2
ADDRESS		The Gig house, Chilton street. Clare, C010 NQS			