
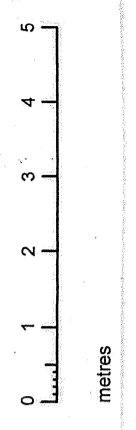
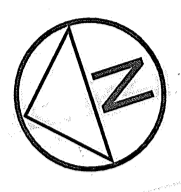


* 2ND WINDOW

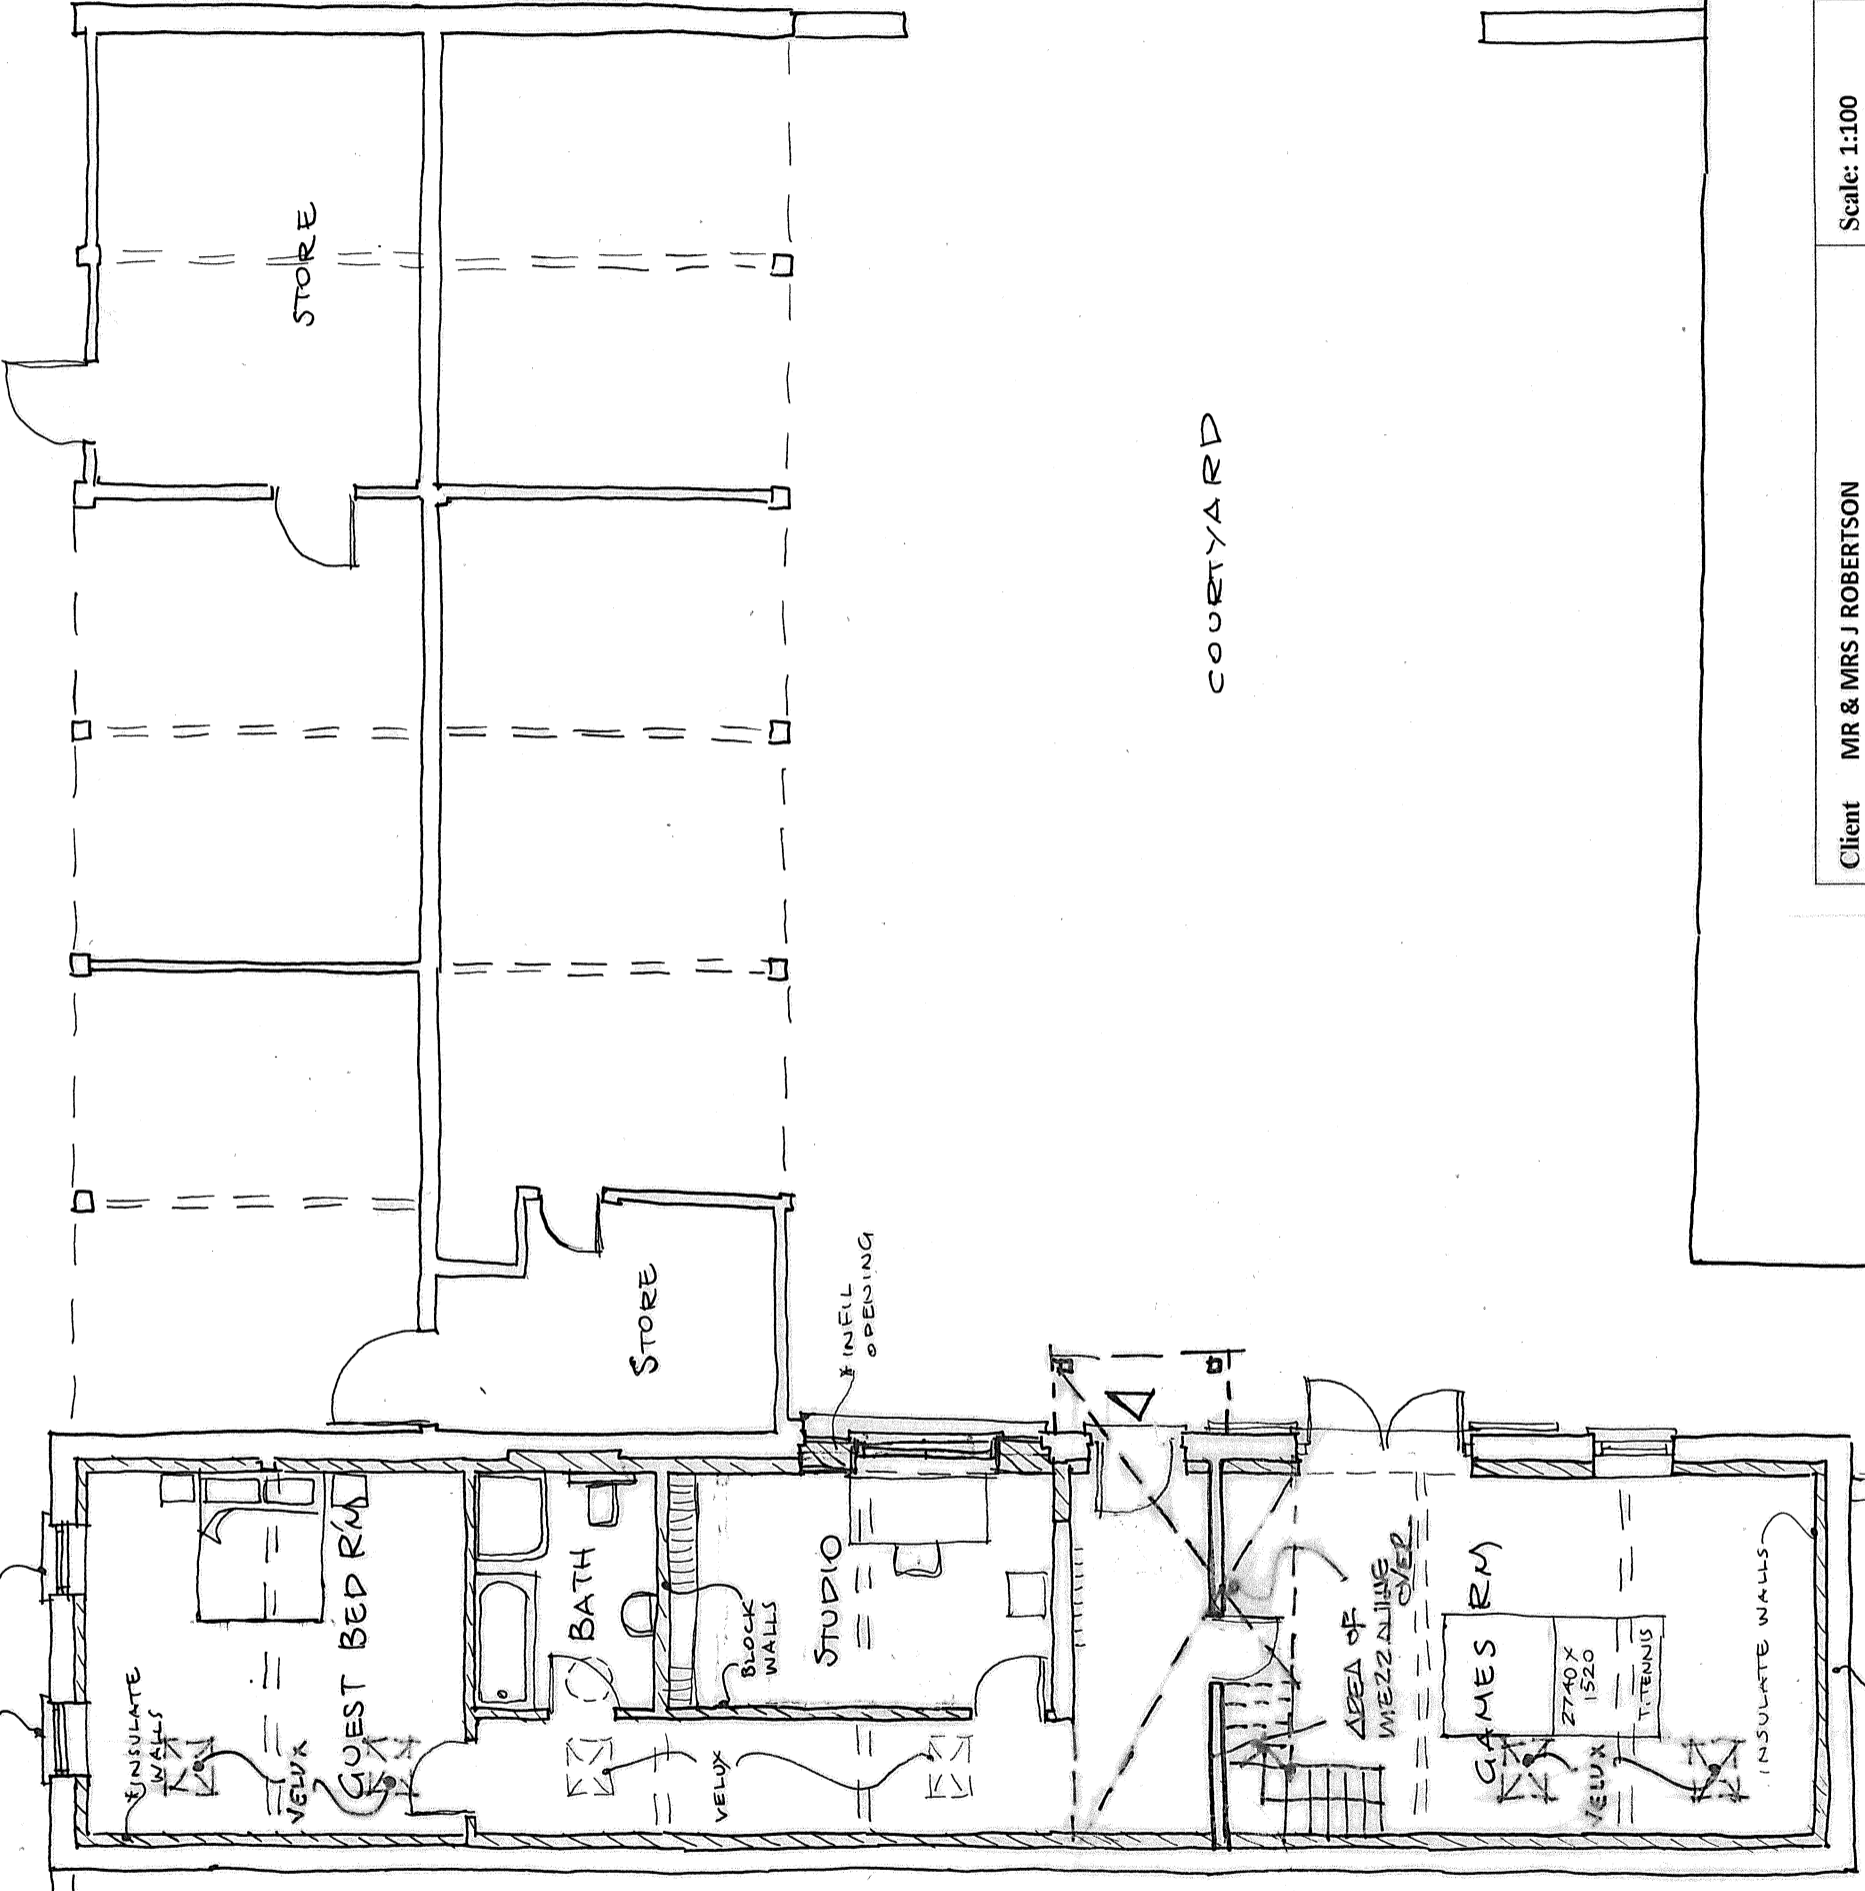

COURTYARD

Client MR & MRS J ROBERTSON	Scale: 1:100	BROWN & SCARLETT ARCHITECTS
Project: CONVERSION OF OUTBUILDINGS CHEVINGTON LODGE FARMHOUSE	Date: JAN 2023	1 Old Hall Barns, Thurston Road Pakenham, IP31 2NG
Drawing: DETAILED PLANNING	Contract: 4565 Dwg No. 02A	Tel: 01284 768800 info@brownandscarlett.co.uk

* HIGH LEVEL WINDOW