


Responsibility is not accepted for errors made by others in scaling from this drawing. All construction information should be taken from figured dimensions only.

0mm 50mm

A3 Original Sheet Size

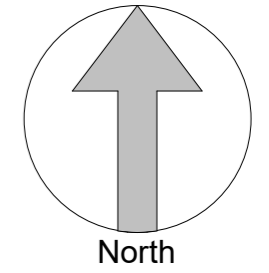

Location Plan
1 : 1250

PLANNING ISSUE

| date | rev | name | chk | note |
|------|-----|------|-----|------|
| | | | | |



Architectural Design - Feasibility - Planning - Building Control - Construction Details


PROJECT
First floor extension over garage
Sarah Jones
26 Greystones Cres, Abergavenny
NP7 6JY

DRAWING TITLE
Location and Block Plan as Proposed

| SCALE | DATE | DRAWN BY | CHECKED BY |
|--------------|------------|----------|------------|
| As indicated | 23/11/2021 | LEB | RJH |

| DRAWING NUMBER | REVISION |
|----------------|----------|
| A200 | |

08/12/2021 20:50:47

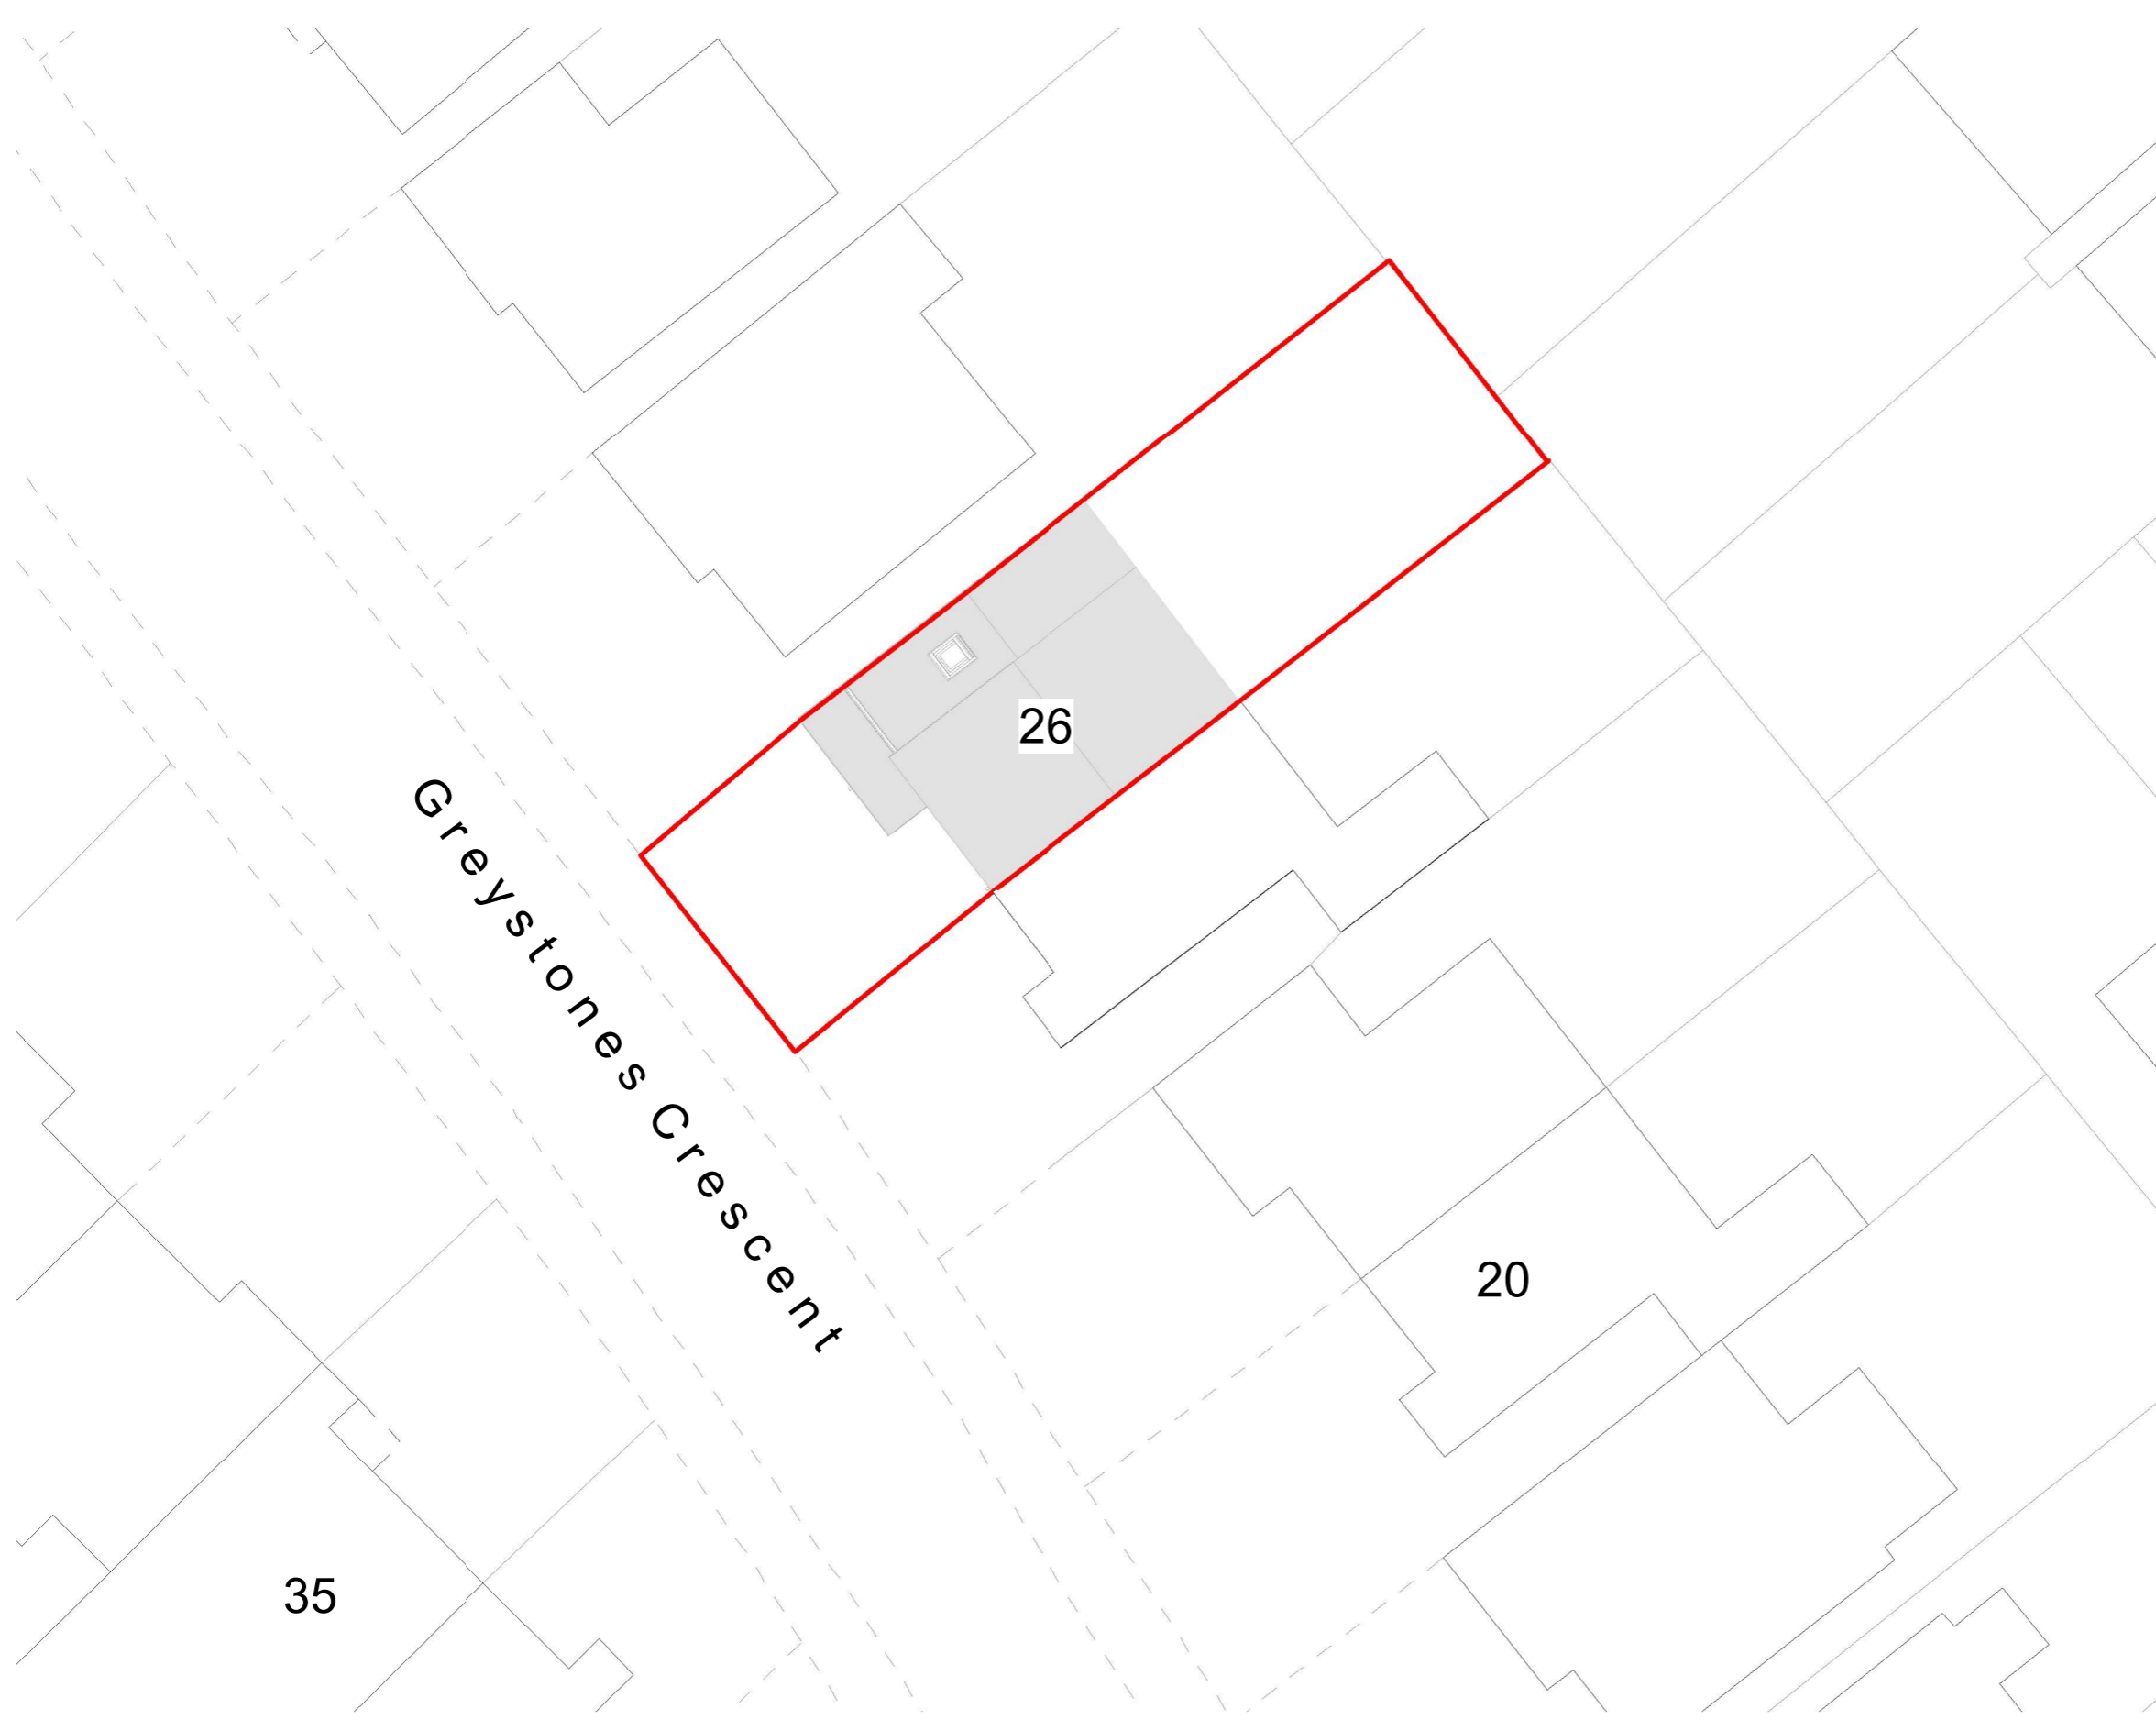

Greystones Crescent

26

20

35

Block Plan as Existing
1 : 200