

MapServe®

© Crown copyright 2024 Ordnance Survey 100053143

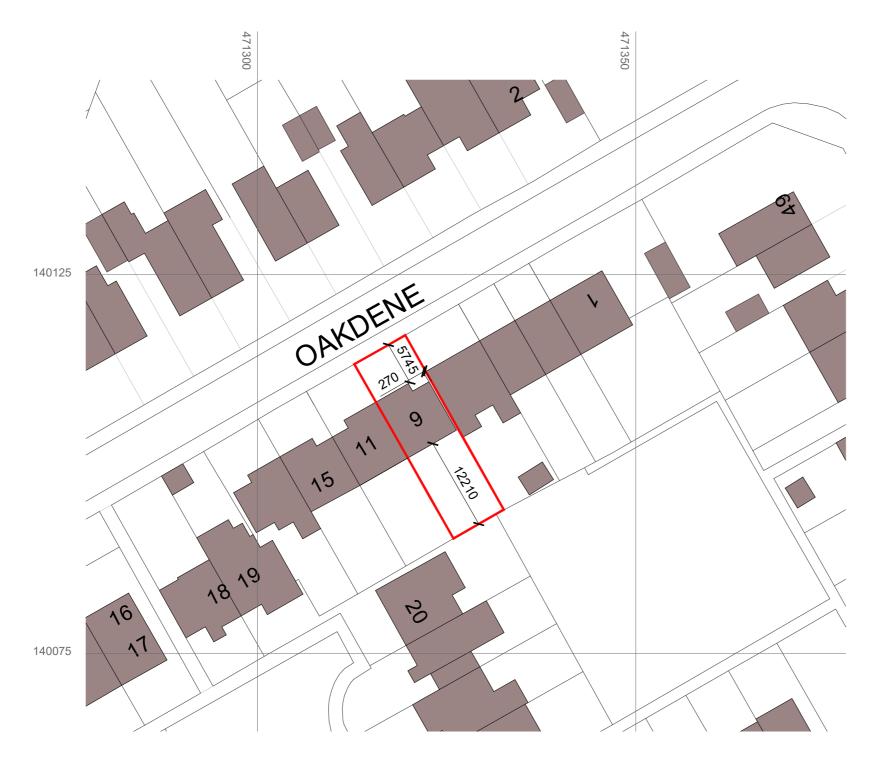

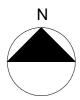

0m	5m	10m	15m	20m	25m

Scale 1:500

Rev description

Project

9 Oakdene

Alton, GU34 2AJ

Scale Date 1:500@A3 13/01/24 Drawn МН

Drawing Title Existing Site Block Plan

Status Planning

Drawing No. 23550 - P002

