
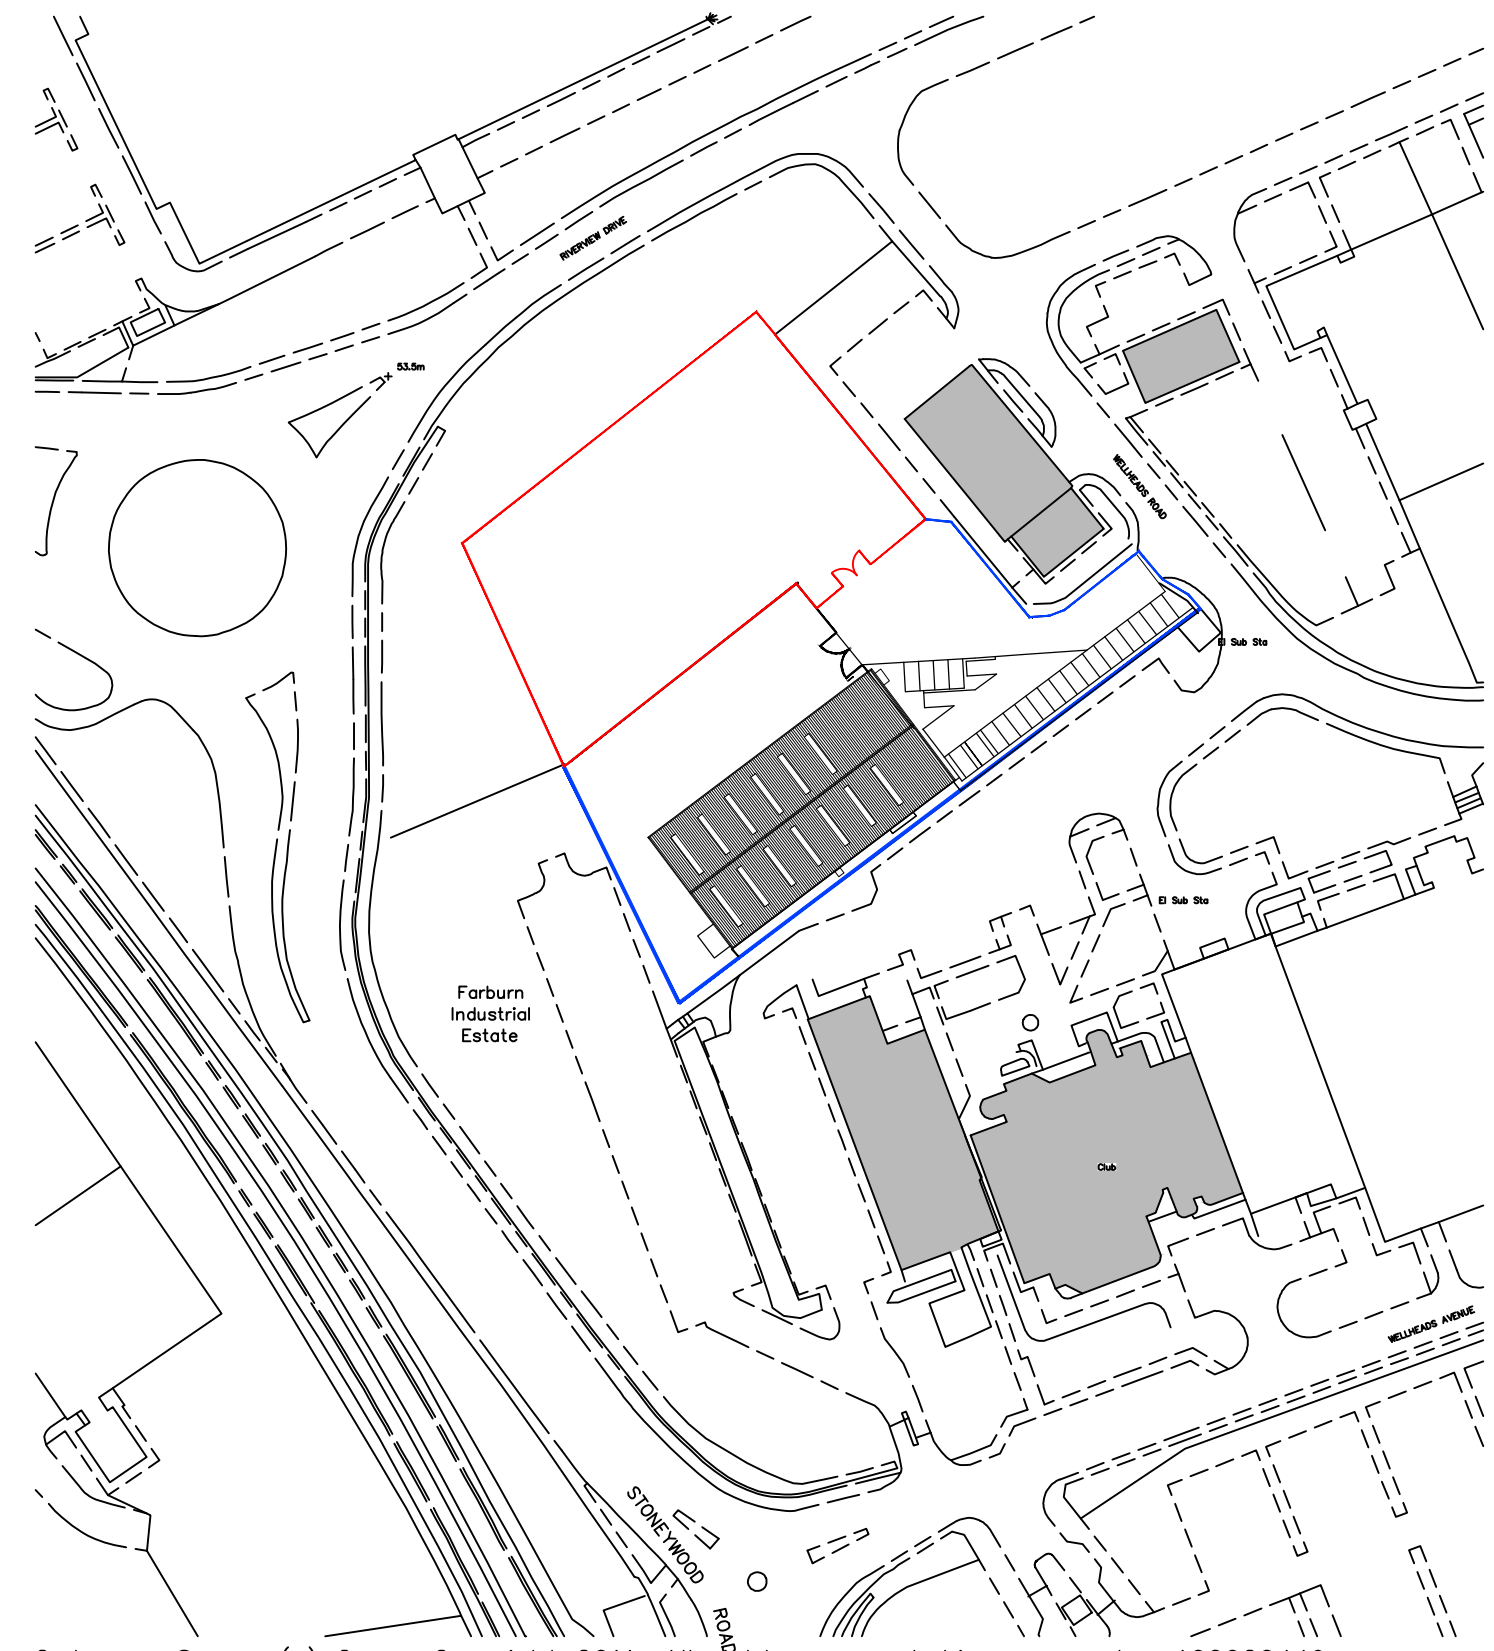


NOTES:
 THIS DRAWING IS THE PROPERTY OF KNIGHT FRANK LLP. COPYRIGHT IS RESERVED BY THEM & THE DRAWING IS ISSUED ON THE CONDITION THAT IT IS NOT COPIED EITHER WHOLLY OR IN PART WITHOUT THE CONSENT IN WRITING OF KNIGHT FRANK LLP. FIGURED DIMENSIONS TAKE PRECEDENCE OVER THOSE SCALED. ALL DIMENSIONS TO BE CHECKED ON SITE BEFORE COMMENCEMENT OF ANY WORK OR SHOP DRAWINGS. ANY DISCREPANCIES TO BE REFERRED TO THIS OFFICE FOR DECISION THIS DRAWING IS TO BE READ IN CONJUNCTION WITH THE SPECIFICATION (WHEN APPLICABLE).

Scale

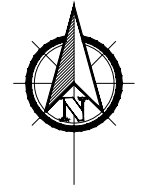

Ordnance Survey (c) Crown Copyright 2011. All rights reserved. Licence number 100020449

KEY:	REVISION:	DATE / INITIALS:
DRAWING STATUS:		
PLANNING		
SCALE:	DRAWN:	GAH
1:1250 @ A3		
DATE:	CHECKED:	GAH
01/24		
DRAWING No.		
1128802/02		
CLIENT:		
Former Directors of MB Air Ltd		
PROJECT:		
Proposed Office/Industrial Buildings Wellheads Road, Dyce, Aberdeen		
DRAWING TITLE:		
Location Plan		

Knight Frank
 Knight Frank LLP
 4 Albert Street, Aberdeen, AB25 1XQ
 +44 (0) 1224 644 272 +44 (0) 1224 639 277 fax
 BUILDING SURVEYING PROJECT MANAGEMENT
 ARCHITECTURAL DESIGN & REFURBISHMENT
www.knightfrank.co.uk/aberdeen