




Level 0G
1 : 100

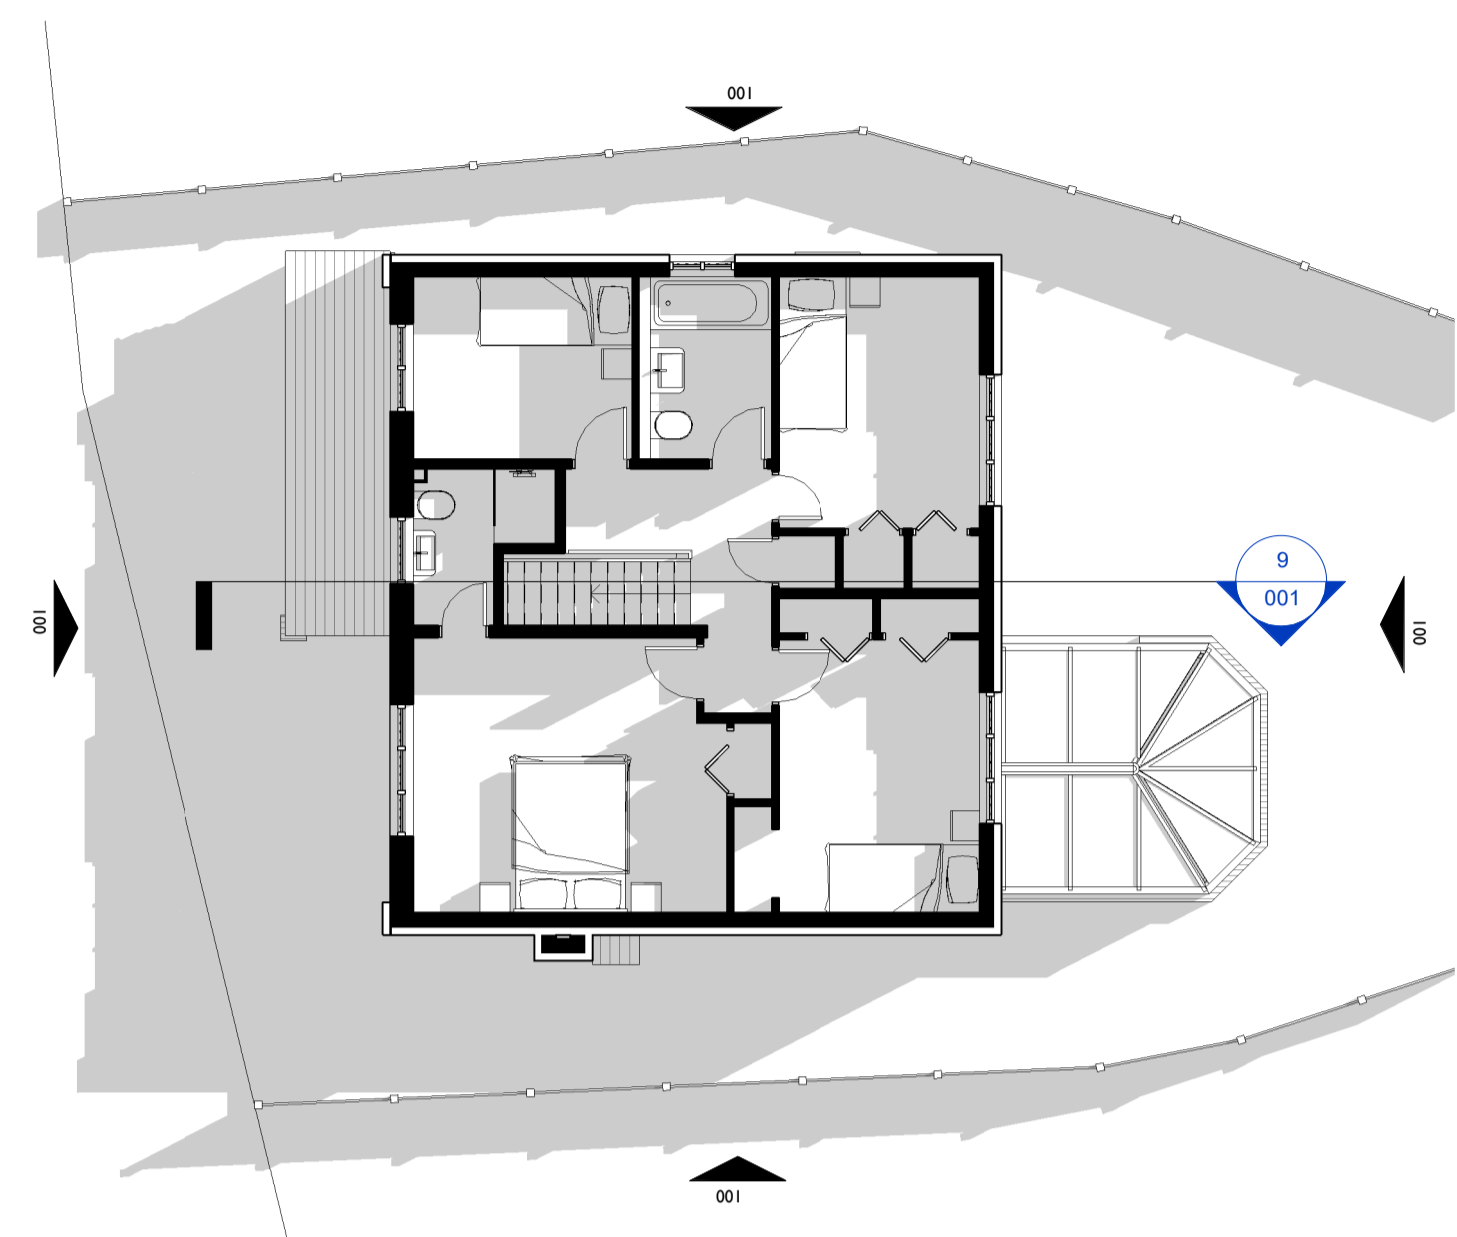


Level 01
1 : 100

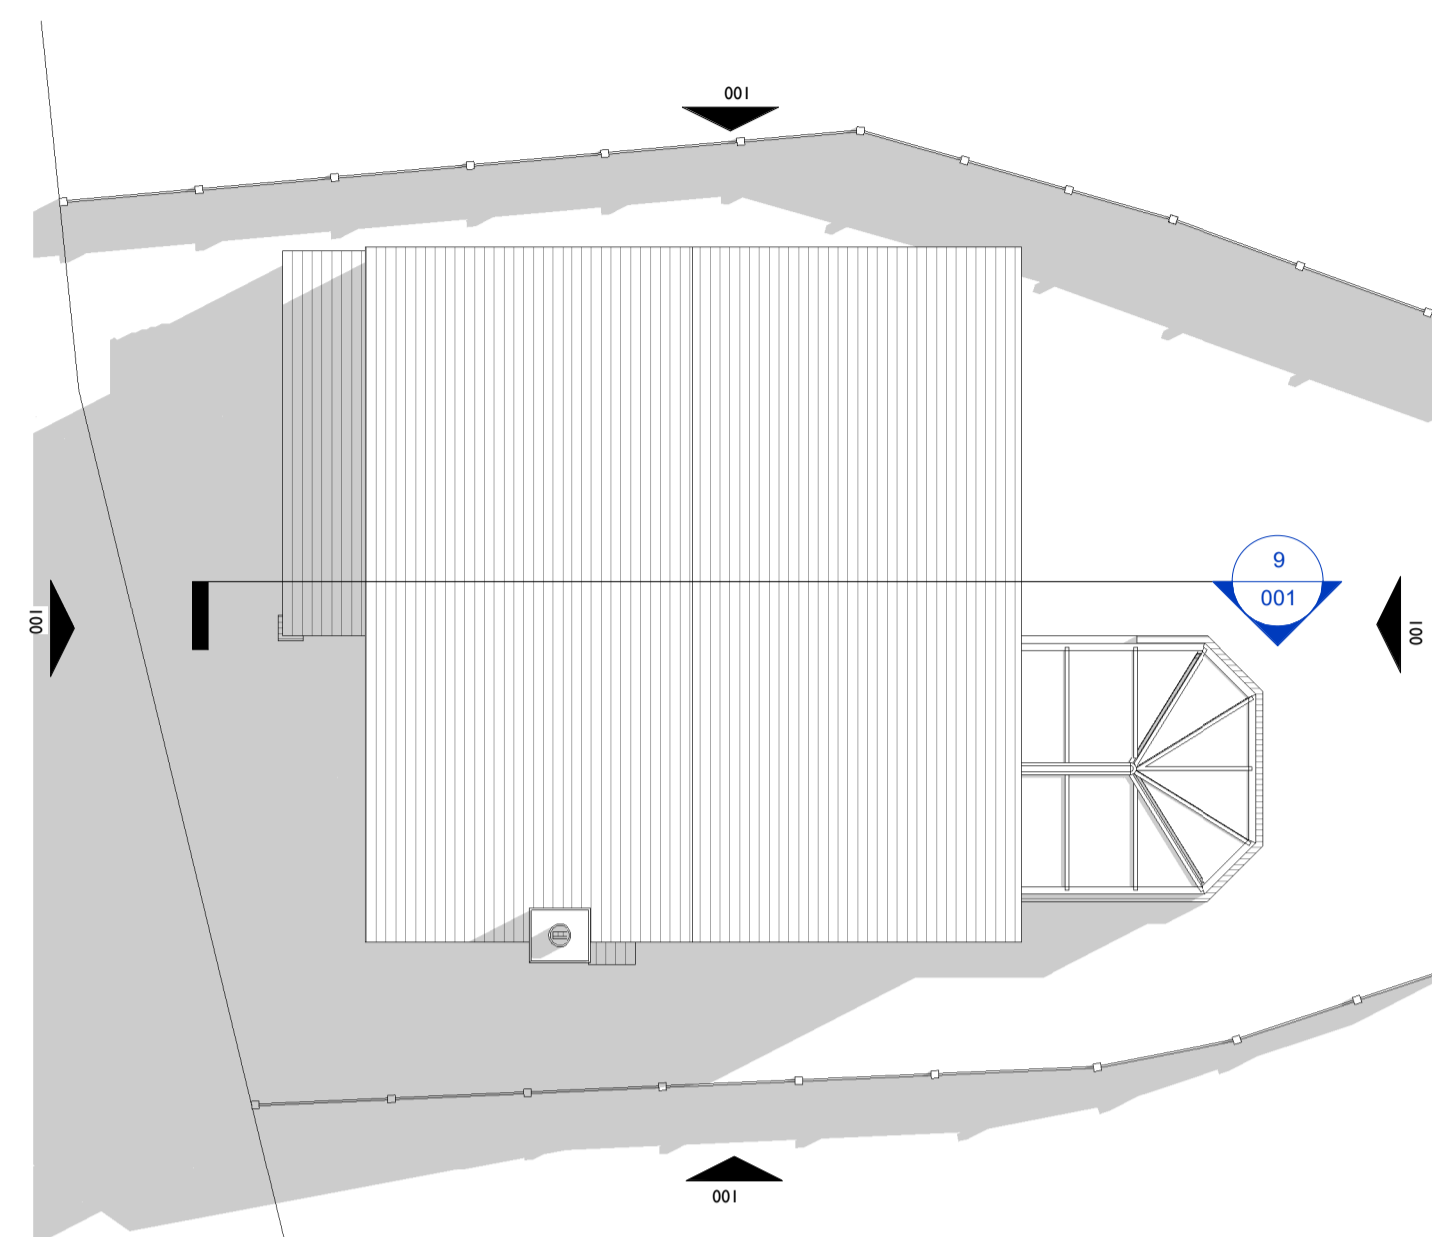


Level 0R
1 : 100

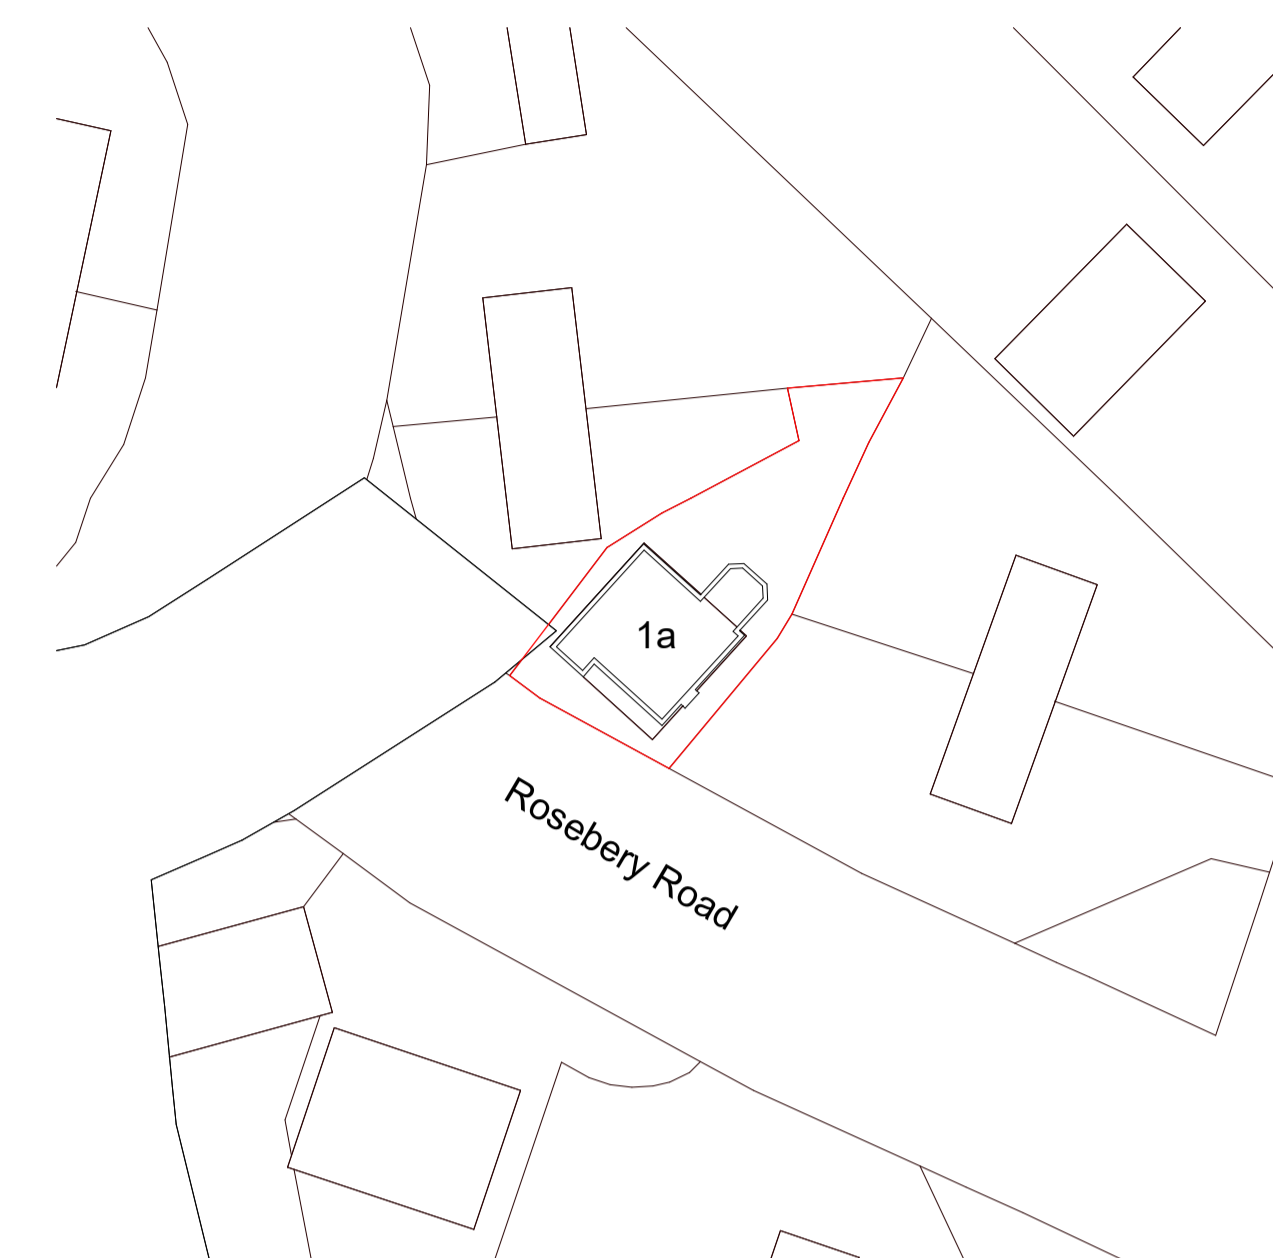


Existing Site Plan
1 : 500

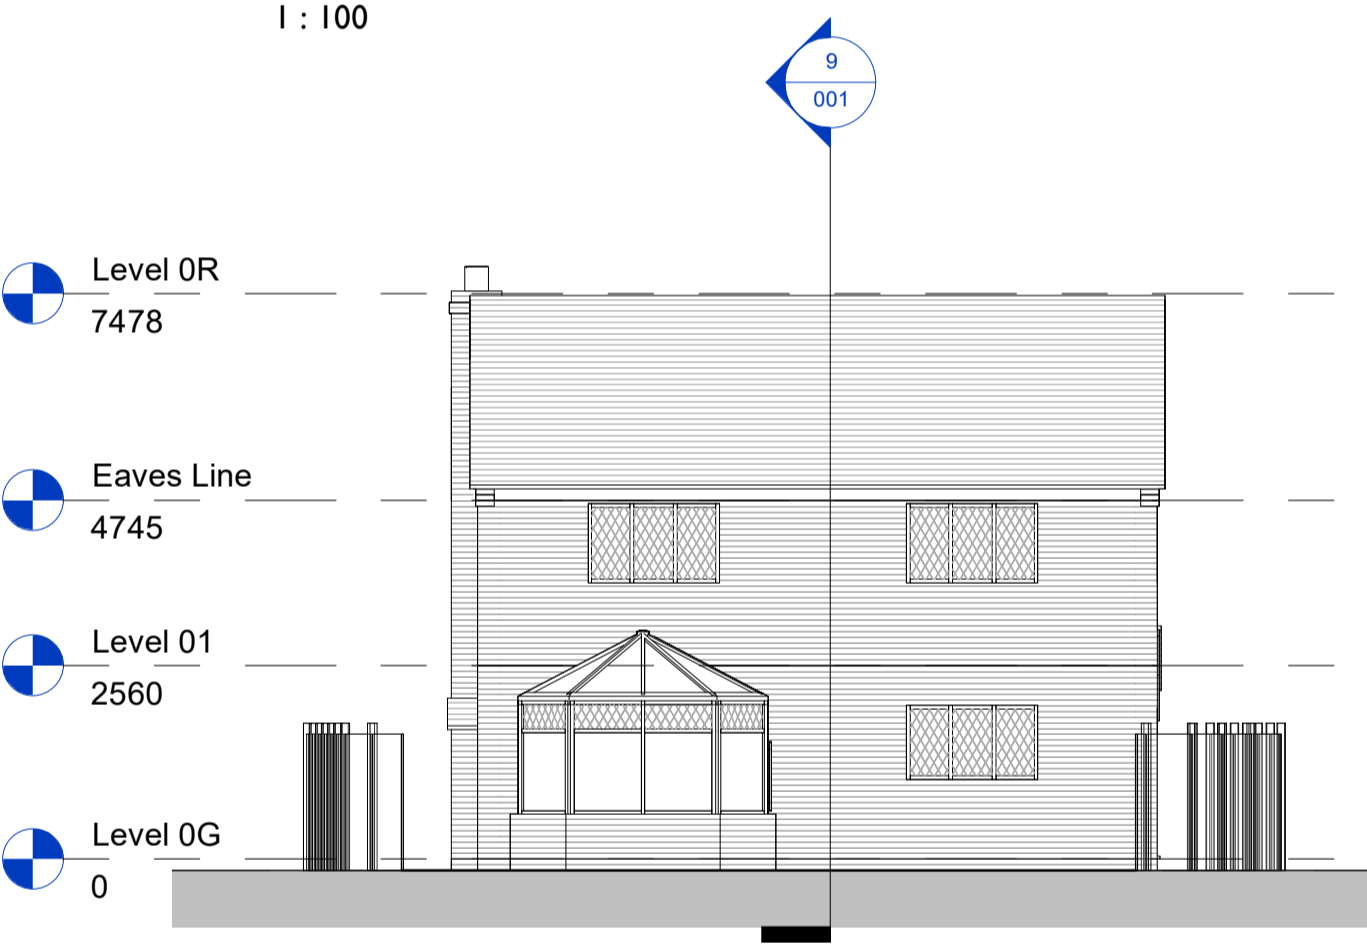


North East Elevation
1 : 100

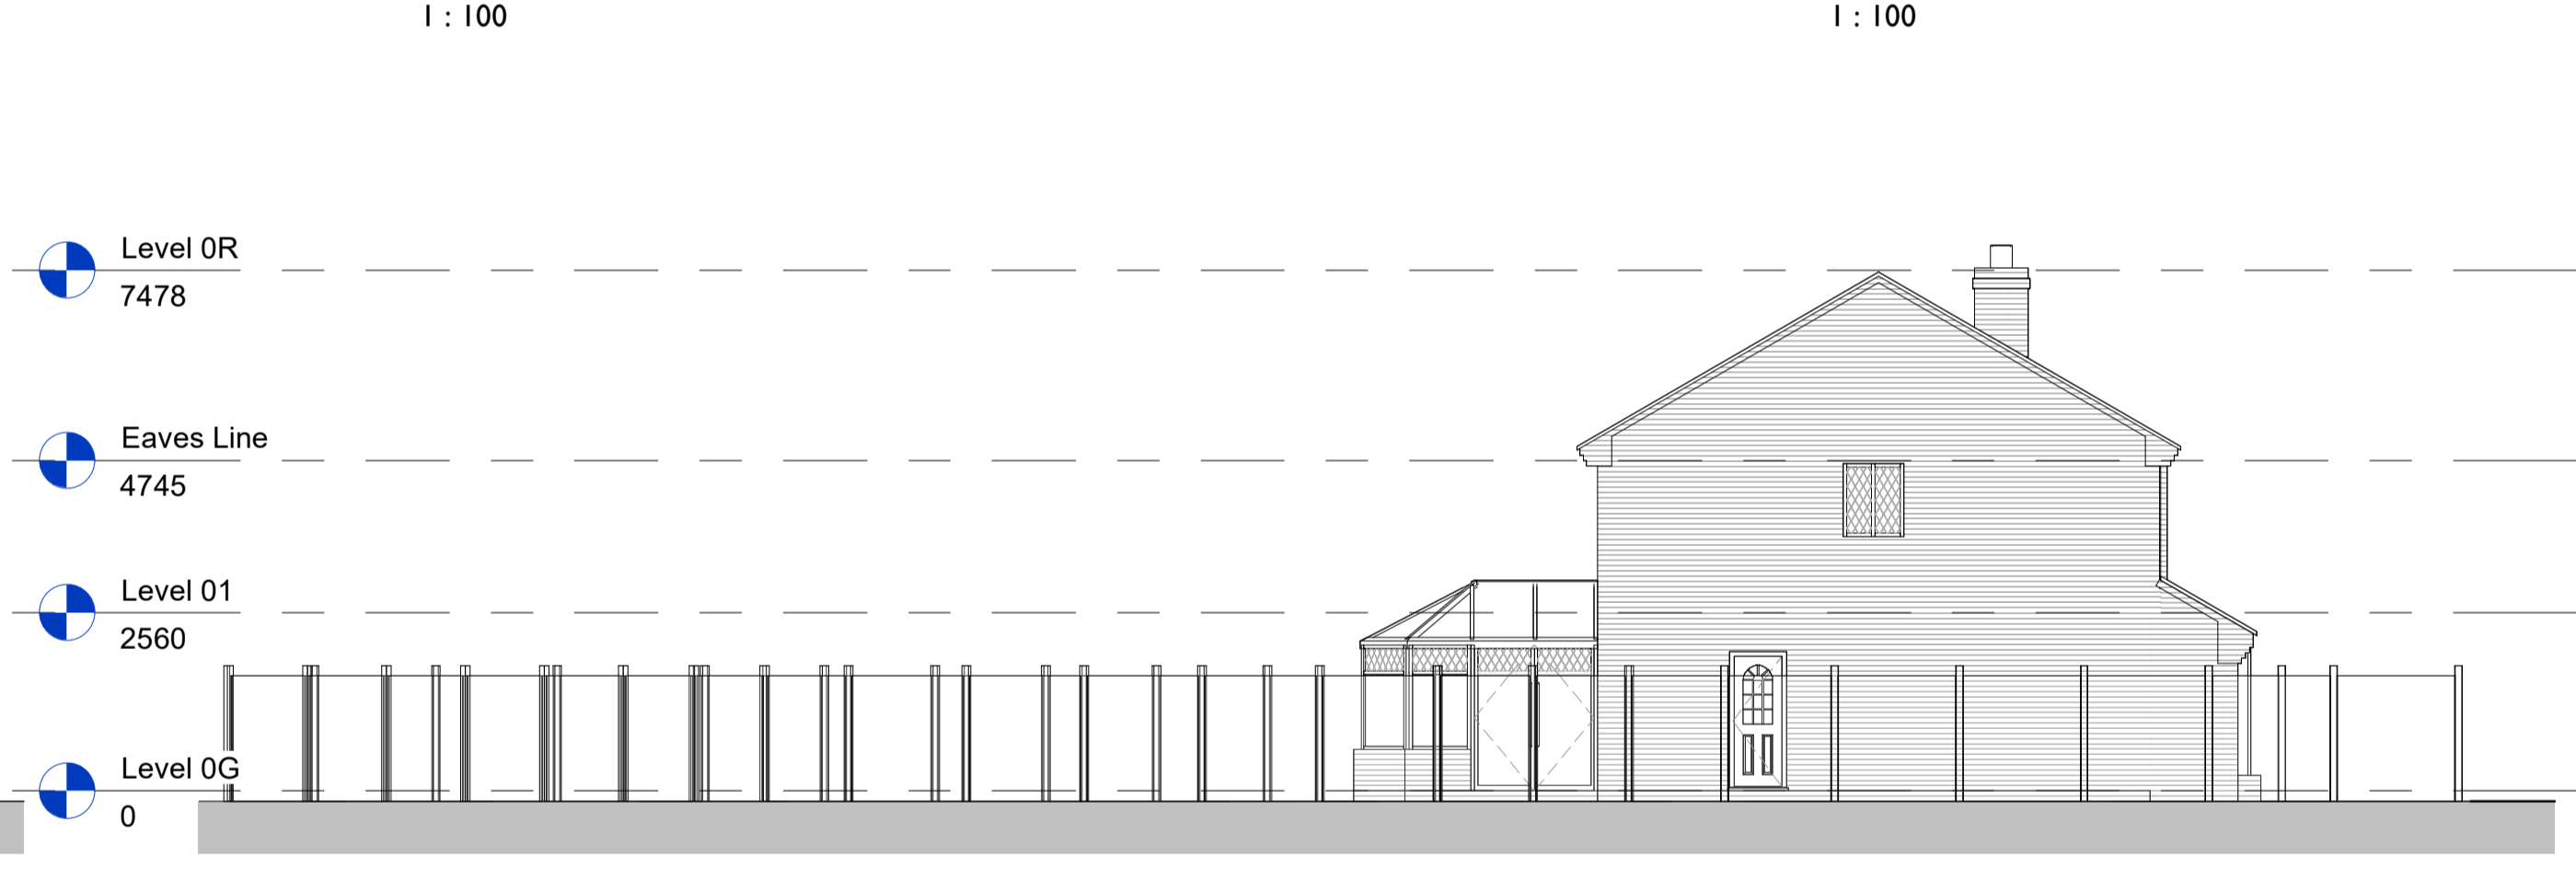

North West Elevation
1 : 100

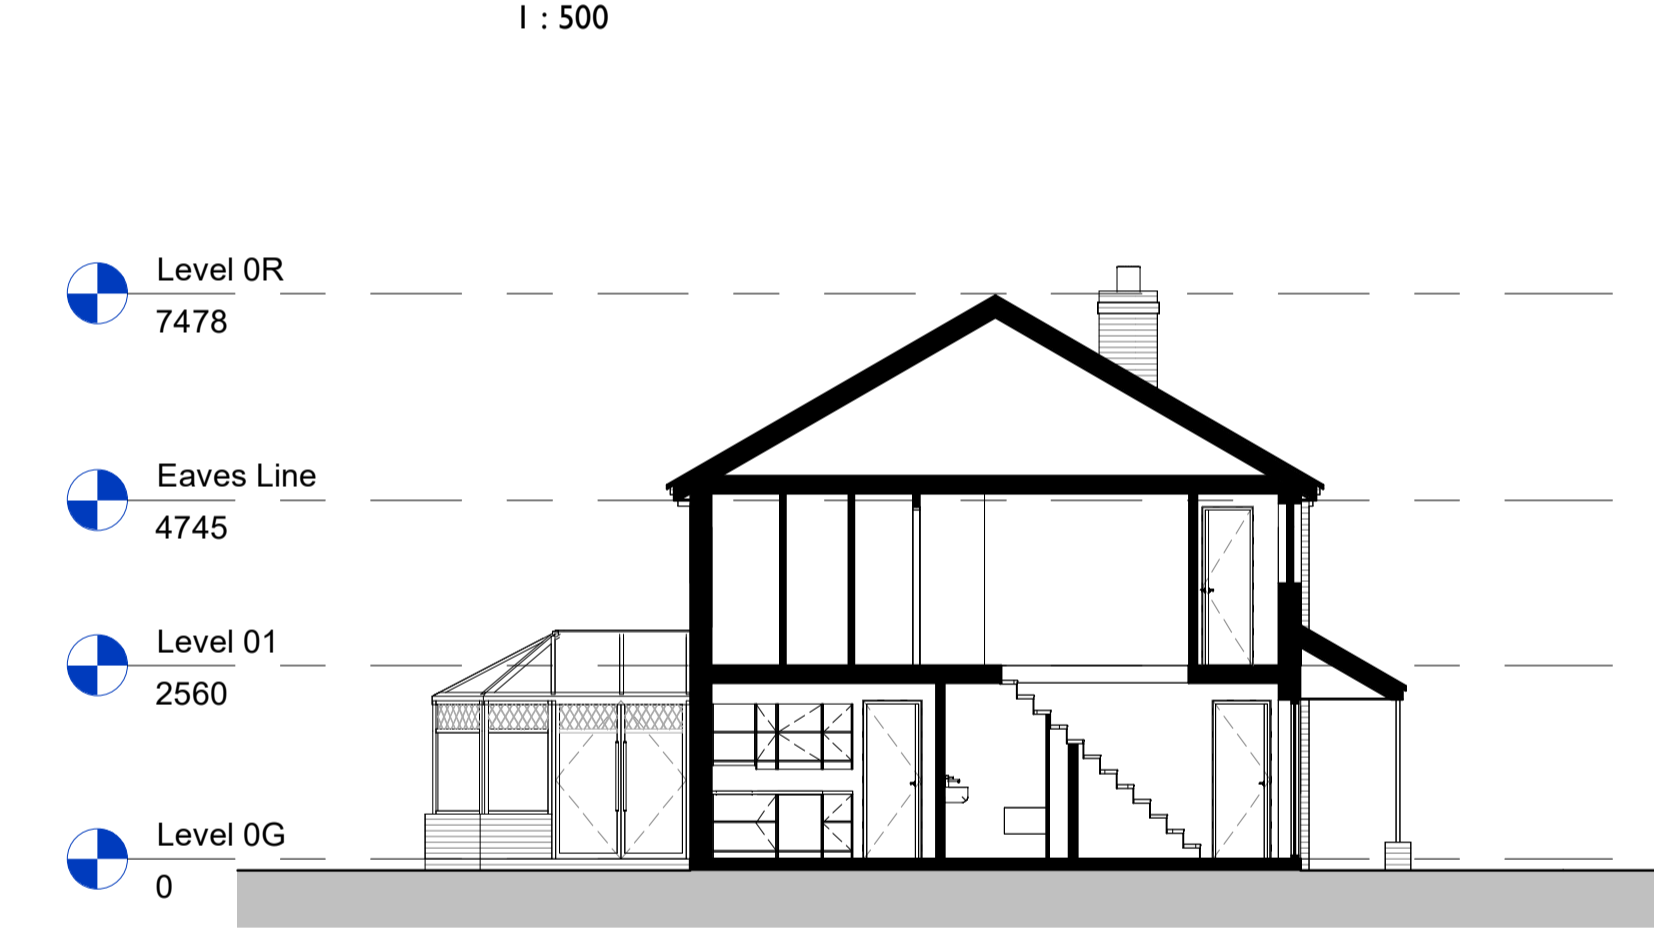


Section 01
1 : 100

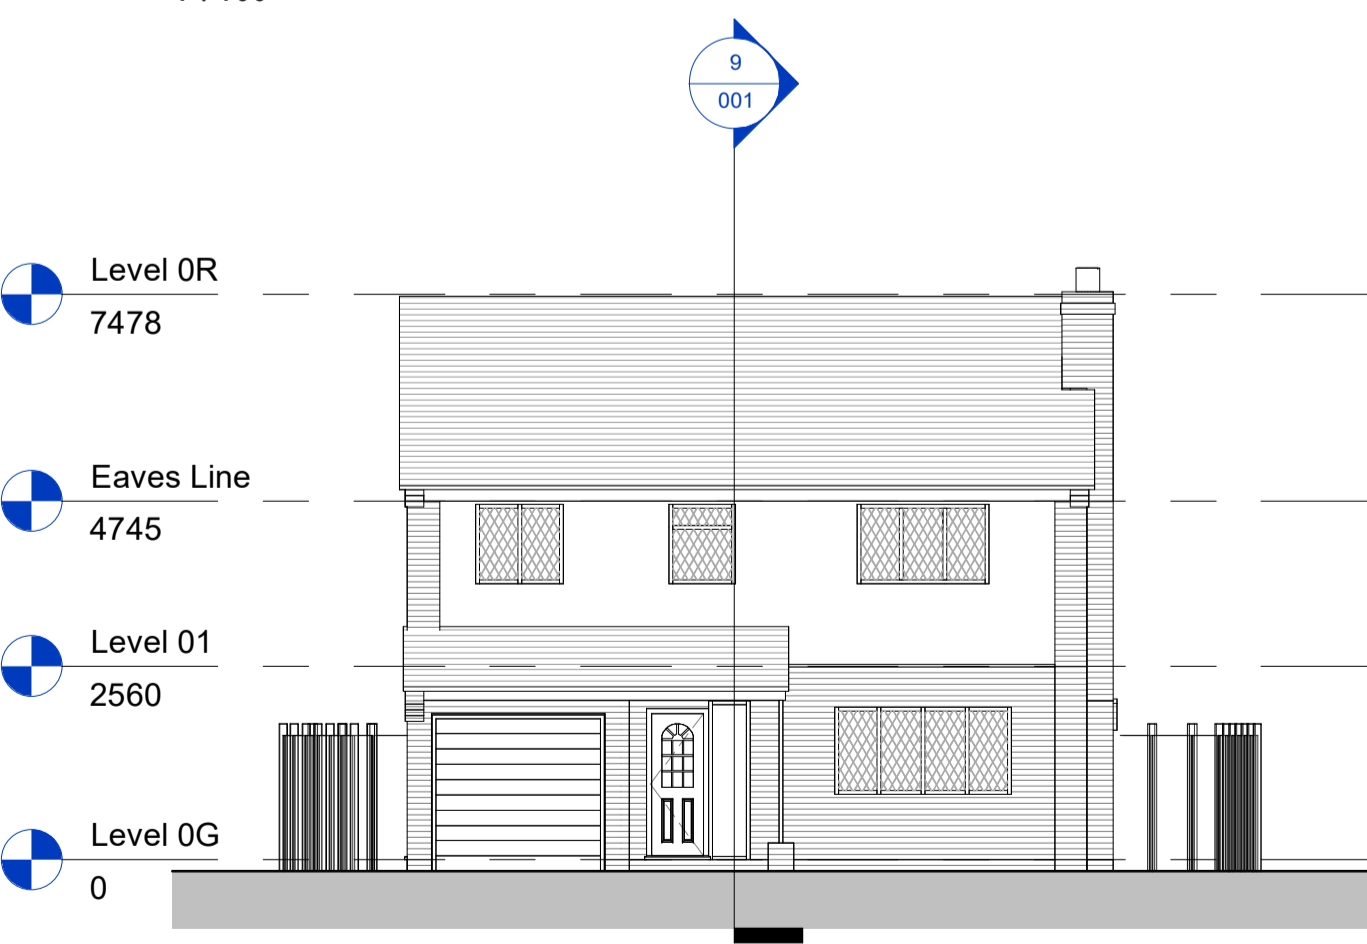

South West Elevation
1 : 100



South East Elevation
1 : 100

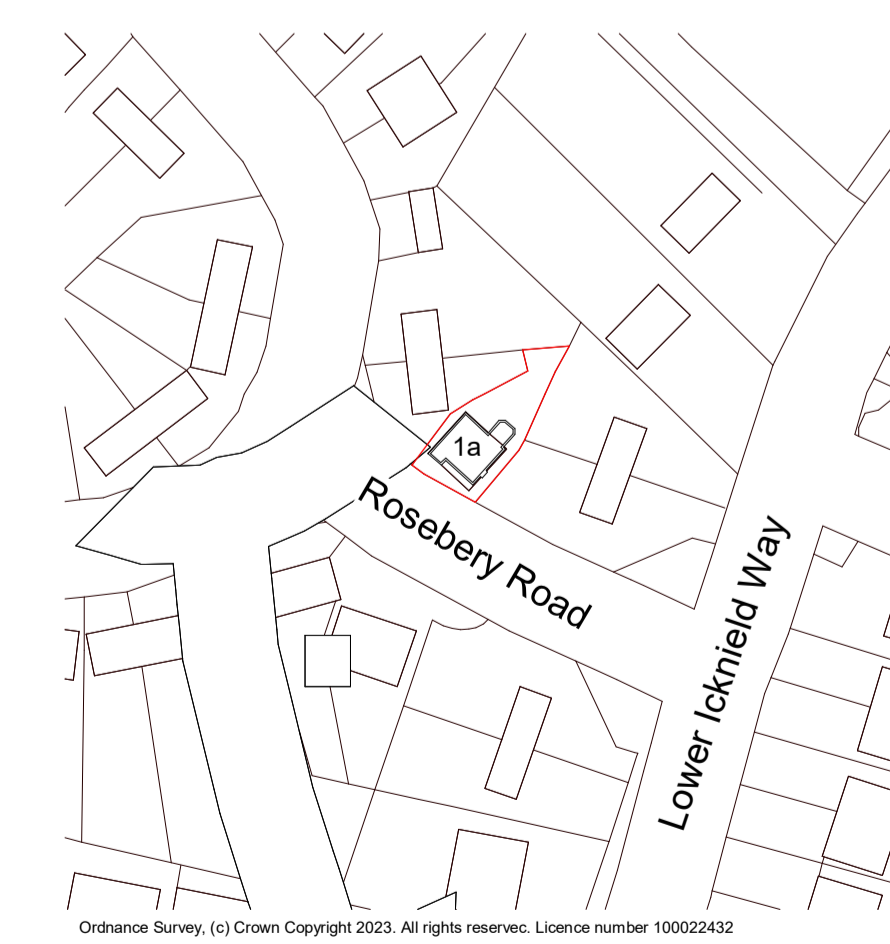

Location Plan
1 : 1250