
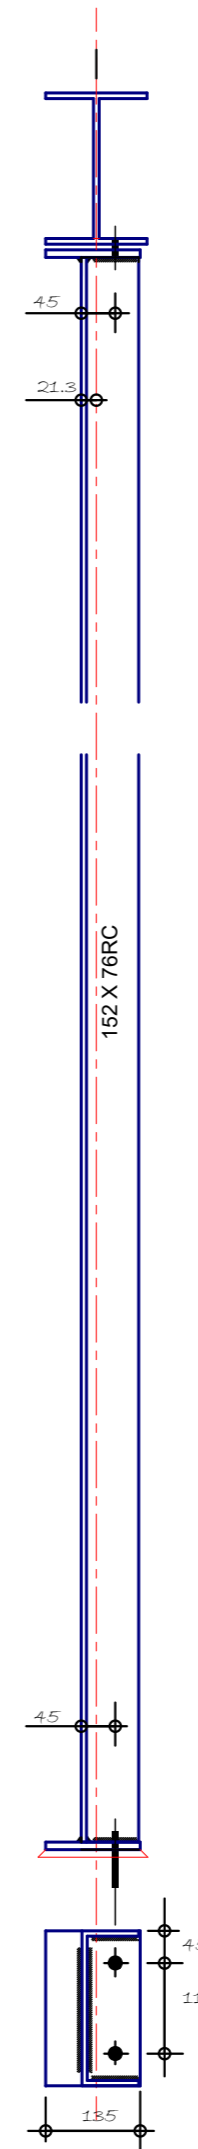


SECTION A A 1:10

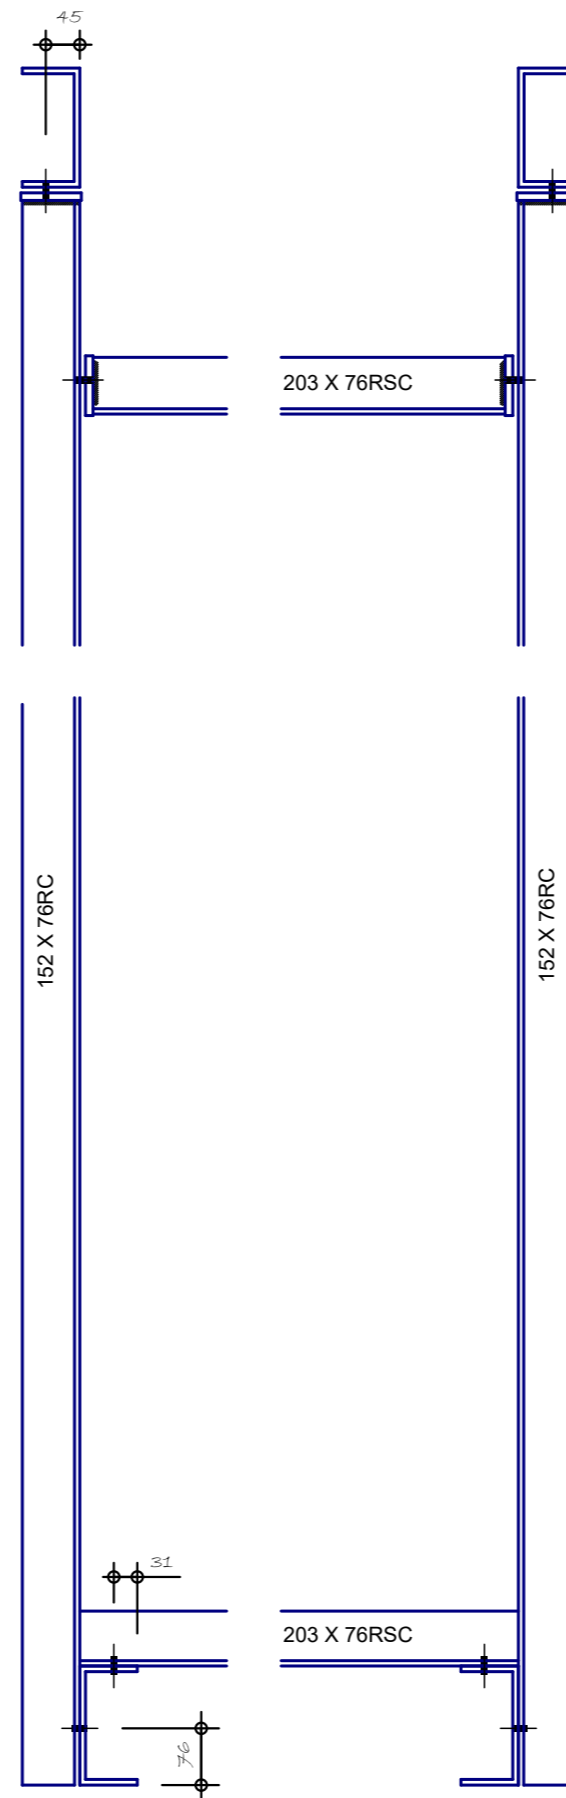

OWNER  
MR & MRS NICHOLSON □

SITE  
8 CHERRY TREE ROAD  
N29QL

PROPOSED SINGLE STOREY REAR  
EXTENSION & LOFT CONVERSION

DRAWING No 05/07B 24/0236/HSE

DATE SCALE 1:10 A3

ALL FLOOR TO FLOOR BEAM CONNECTION  
SEE DETAIL 8 DRG 06

210 X 135 X 10mm CAPE PLATE WITH 2 No  
16 mm 8.8 BOLTS @ 113 CRS

210 X 135 X 10mm BASE PLATE WITH 2 No  
16 mm C-100 HILTI RESIN ANCHORS 150mm  
LONG @ 113 CRS

10 mm DRY SAND/CEMENT PACKING

DETAIL 5 1:10