



SECTION D D 1:10

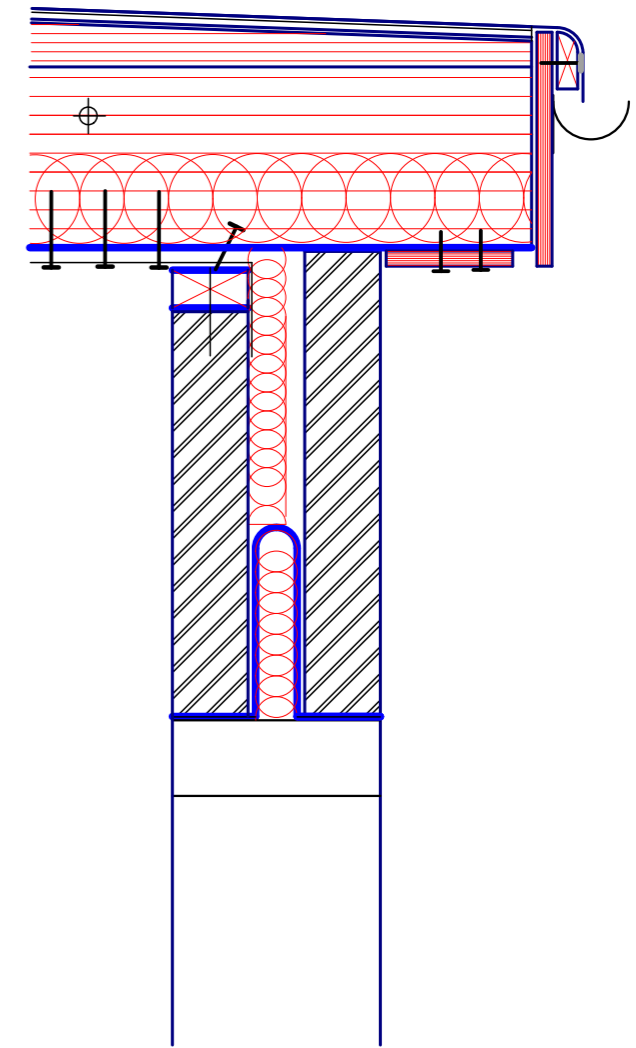

SECTION D D 1:10

SKY LIGHT WINDOW TO BE FITTED TO MANUFACTURES SPECIFICATIONS & DETAILS No 4 LEAD DRESSING TO BEALL AROUND THE WINDOW


EX75ST/4800 EXPAMENT LINTEL TO BE PROVIDED OVER BI FOLDING DOOR

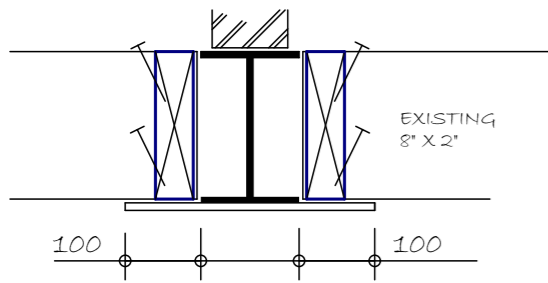

203 X 133UB30 WELDED WITH 8 mm LEDGER PLATE 6 mm TAG WELD

EXISTING FLOOR JOISTS TO BE TRIMMED ON SITE TO SUIT & 200 X 50 mm TIMBER BLOCKS CROSS NAILED BETWEEN ALL JOISTS

DETAIL 6 1:10

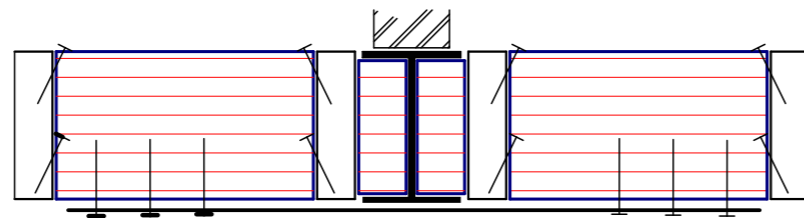


30 X 5mm METAL STRAPS WITH SOLID TIMBER BLOCKS BETWEEN 2 No JOISTS & CROSS NAILED TO EXISTING

DETAIL 7 1:10

OWNER

MR & MRS NICHOLSON

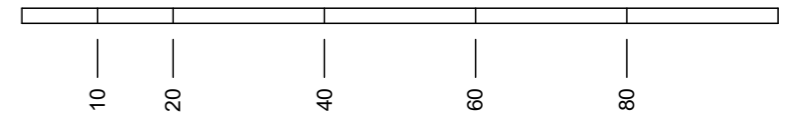

SITE
8 CHERRY TREE ROAD
N29QL

PROPOSED SINGLE STOREY REAR
EXTENSION & LOFT CONVERSION

DRAWING No 07/07B 24/0236/HSE

SCALE 1:10 A3