


OWNER

MR & MRS NICHOLSON □

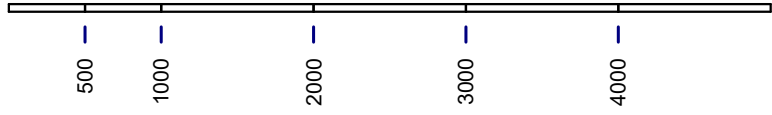



SITE

8 CHERRY TREE ROAD
N29QL

PROPOSED SINGLE STOREY REAR
EXTENSION & LOFT CONVERSION


DRAWING No 01/07B 24/0236/HSE

DATE SCALE 1:50 A3

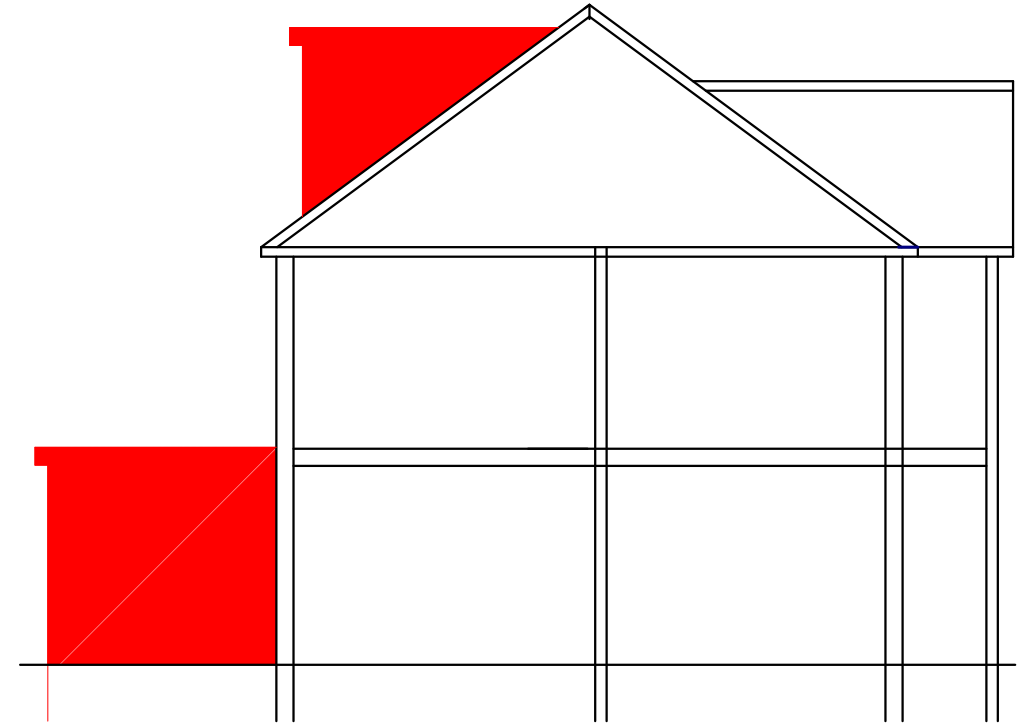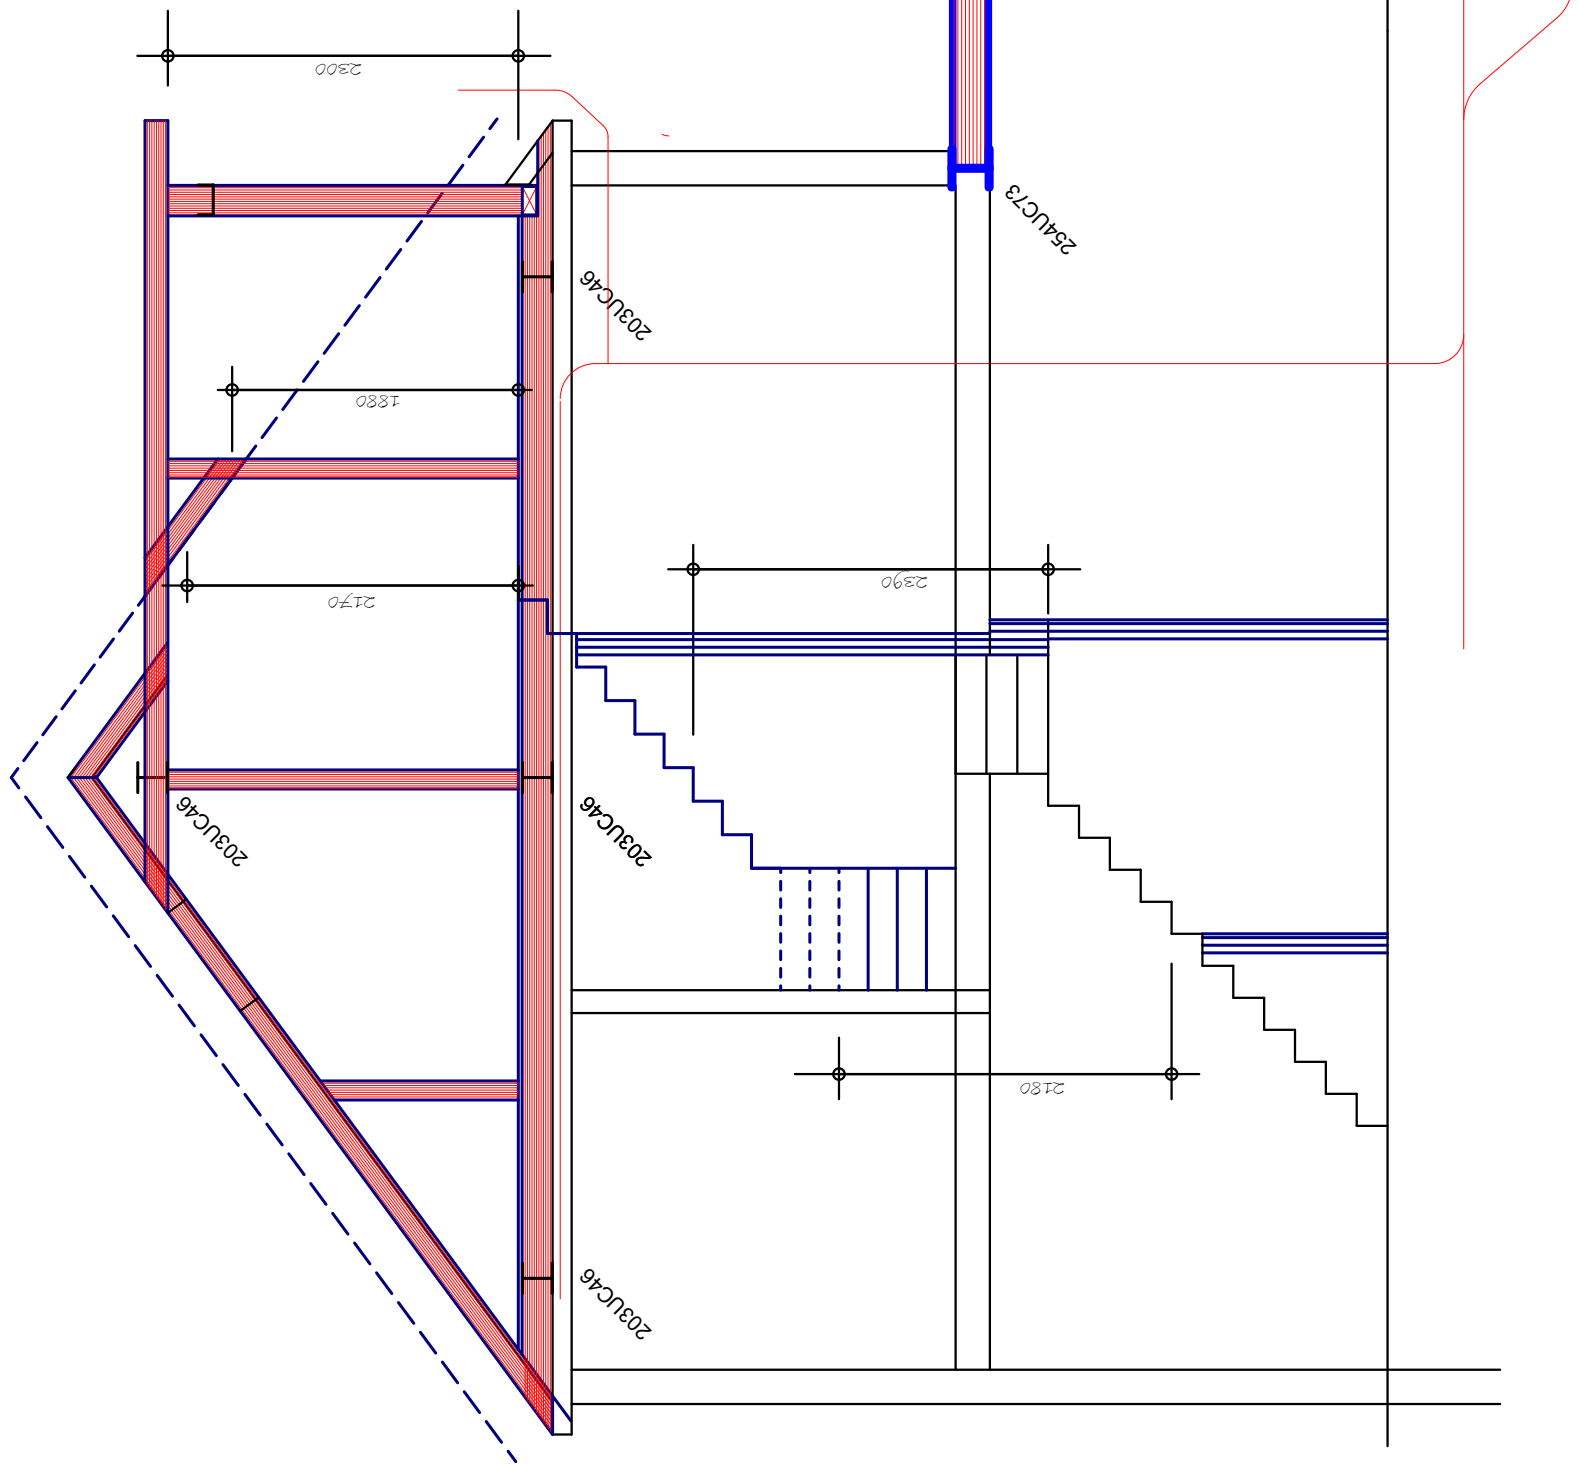

existing side elevation facing no 6 1:100

shaded area showing existing loft
rear extensions to no 6 & 10

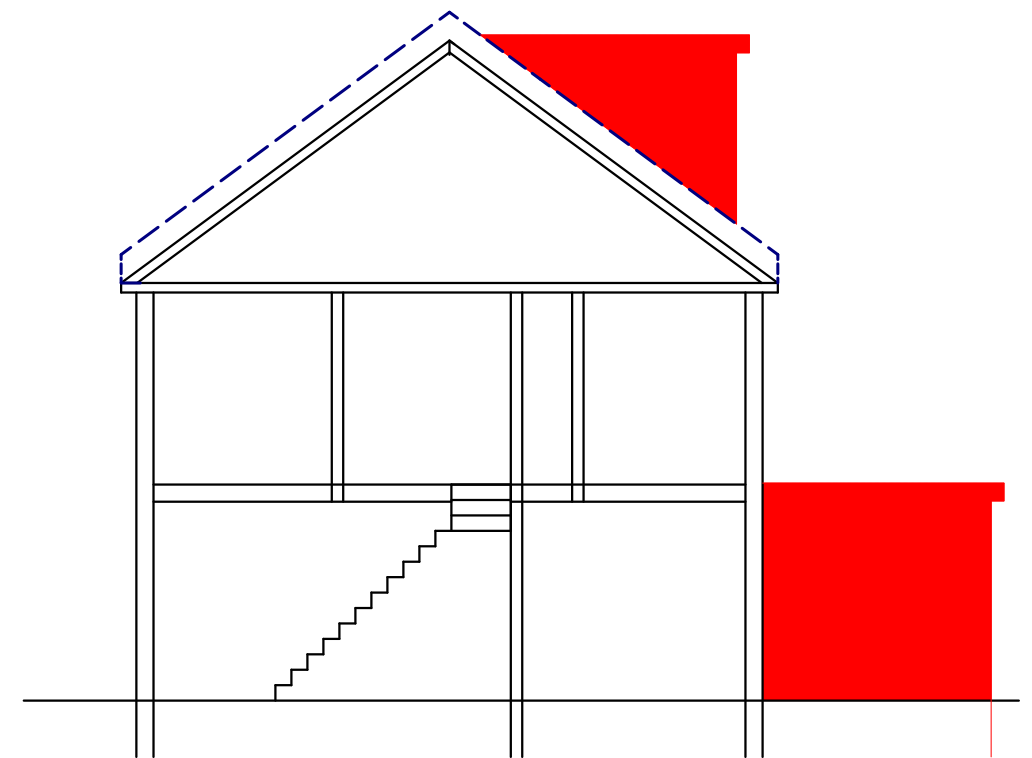

existing side elevation facing no 10 1:100

shaded area showing existing loft
rear extensions to no 6 & 10