
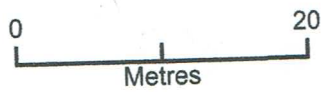


woodthorpe

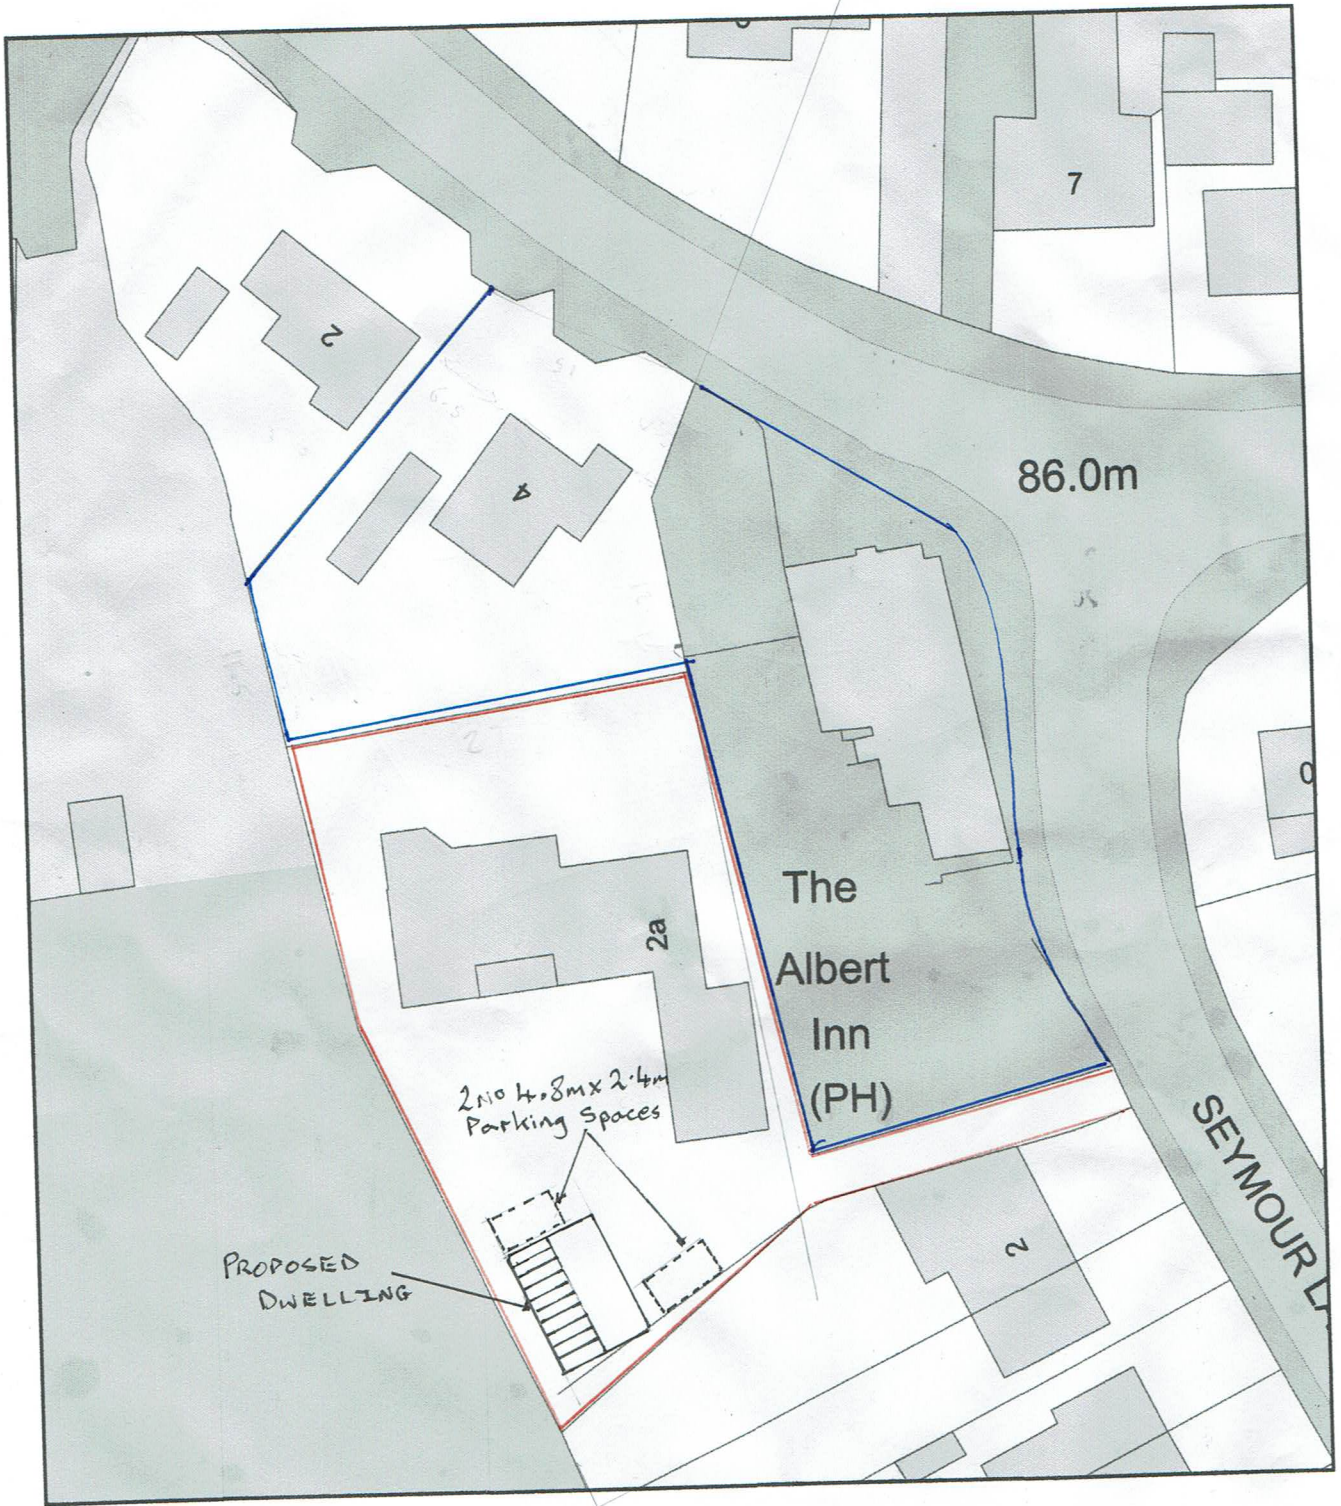

Plan Produced for: Kevin  
Date Produced: 19 Jan 2021  
Plan Reference Number: TQRQM21019160625556  
Scale: 1:500 @ A4