


REVISIONS


- A) Planning Issue
16.08.2023
- B) Revised changes to courtyard roof design including material changes for rigidity and drainage improvements.
06.02.2024

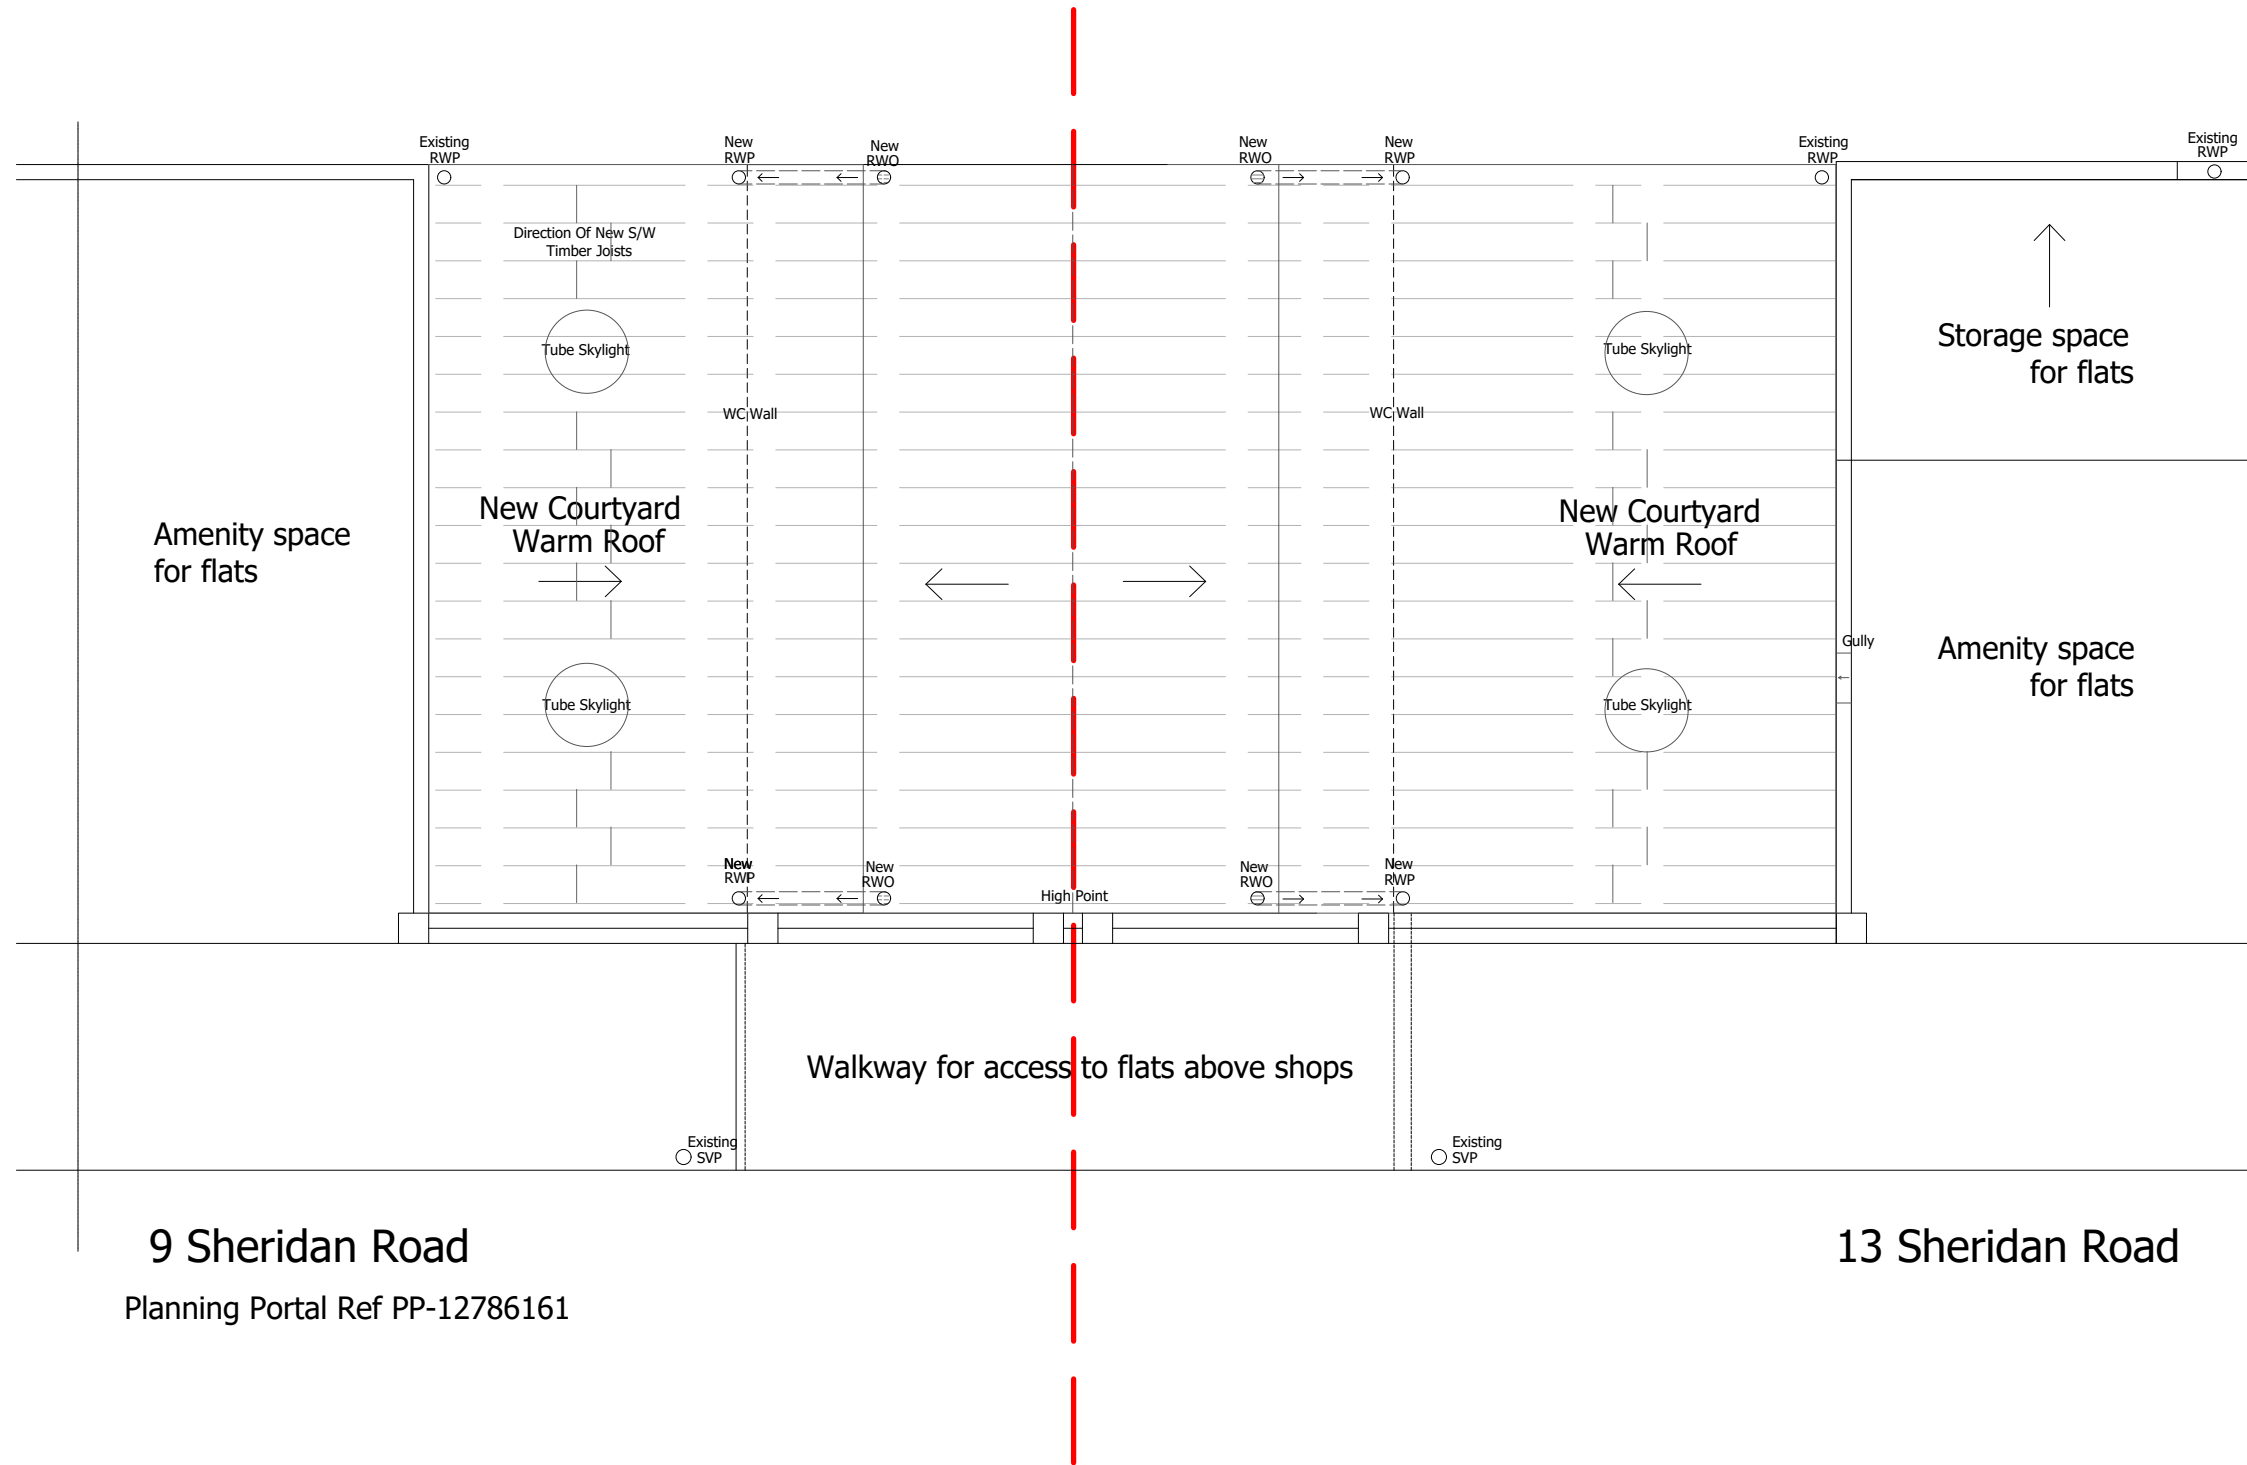

9 Sheridan Road
Planning Portal Ref PP-12786161

13 Sheridan Road

Rear Yard Areas

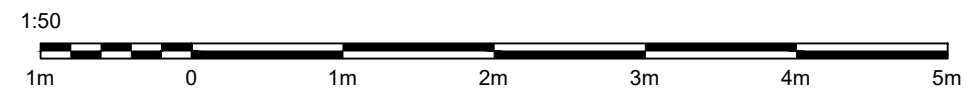

PLANNING



Euring Roger Walton, C. Eng. M.I.C.E.
Strategic Director (Operations & Commercial)

Sheridan Road Shops - Crosslinks
Roof Detail To Courtyards -
Revised Proposal

13 Sheridan Road
Dover



Designed:	Drawn: KB	Date: JAN 2024
1:50 @ A3	Drawing Number	Rev B