


**REVISIONS**

A) Planning Issue  
16.08.2023

**ORIGINAL PROPOSAL**

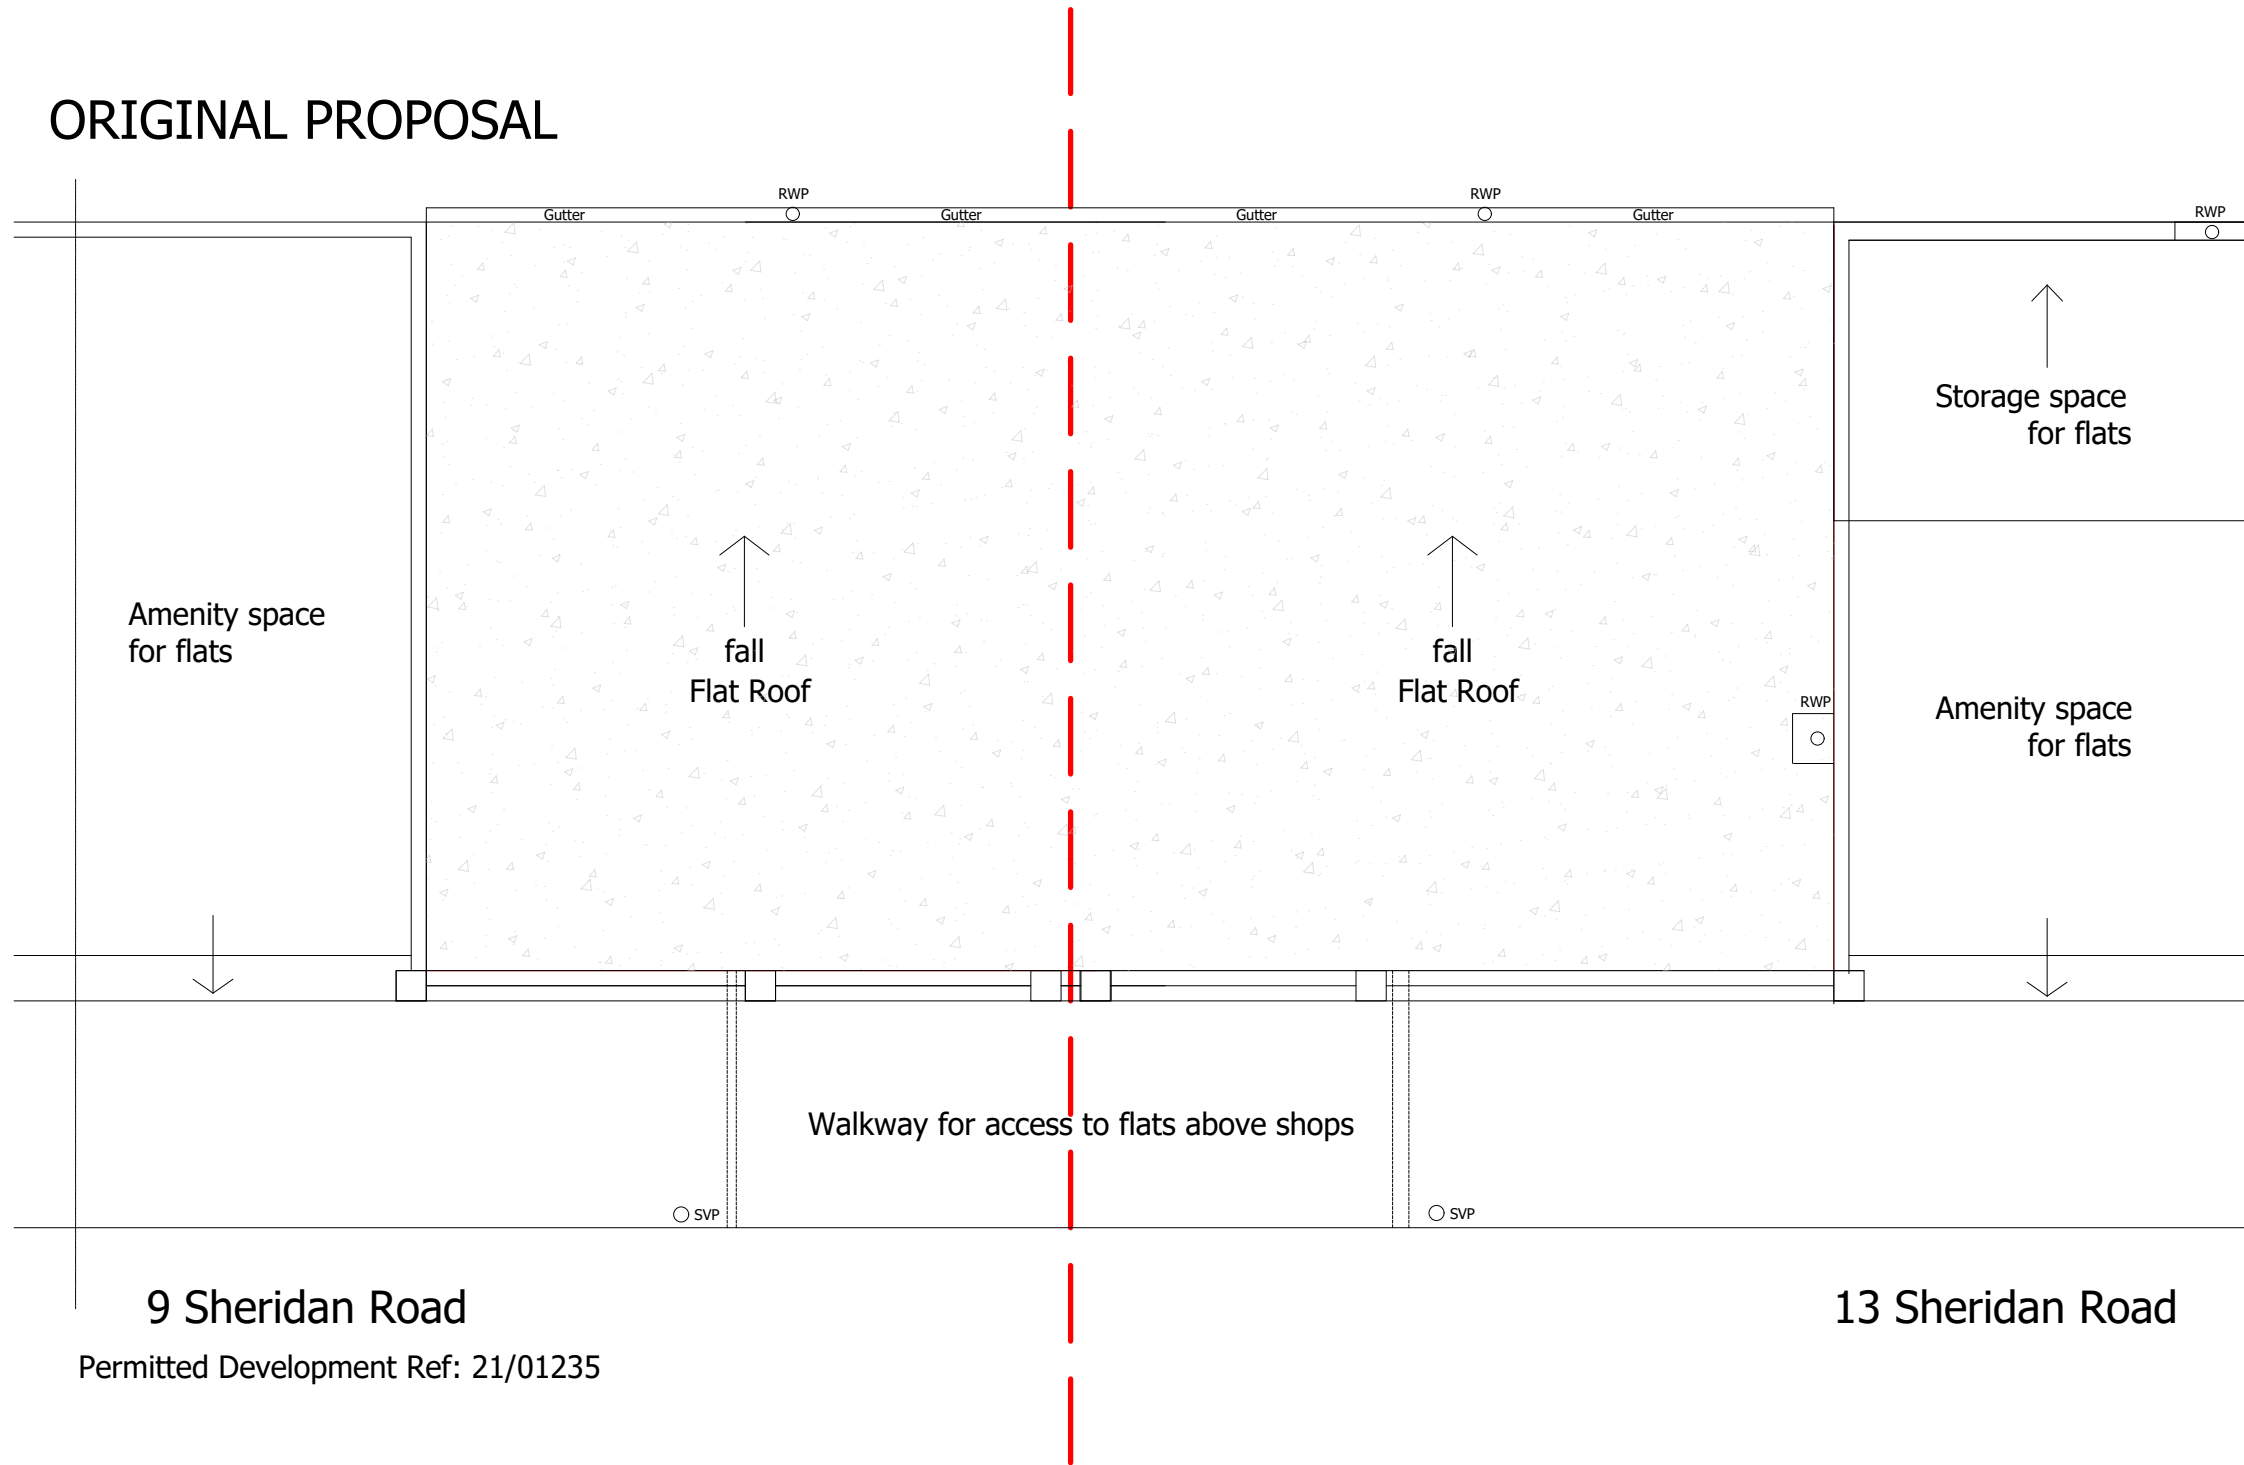

**PLANNING**

**DOVER DISTRICT COUNCIL**  
Property Services  
Dover District Council  
White Cliffs Business Park  
Dover Kent CT16 3PJ  
Tel: (01304) 821199  
Fax: (01304) 872240

Euring Roger Walton, C. Eng. M.I.C.E.  
Strategic Director (Operations & Commercial)

**Sheridan Road Shops - Crosslinks  
Roof Detail To Courtyards -  
Original Proposal**

13 Sheridan Road  
Dover



Designed:	Drawn: KB	Date: DEC 2023
1:50 @ A3	Drawing Number	Rev A