


REVISIONS

A) Planning Issue
(21/01235)

ORIGINAL PROPOSAL

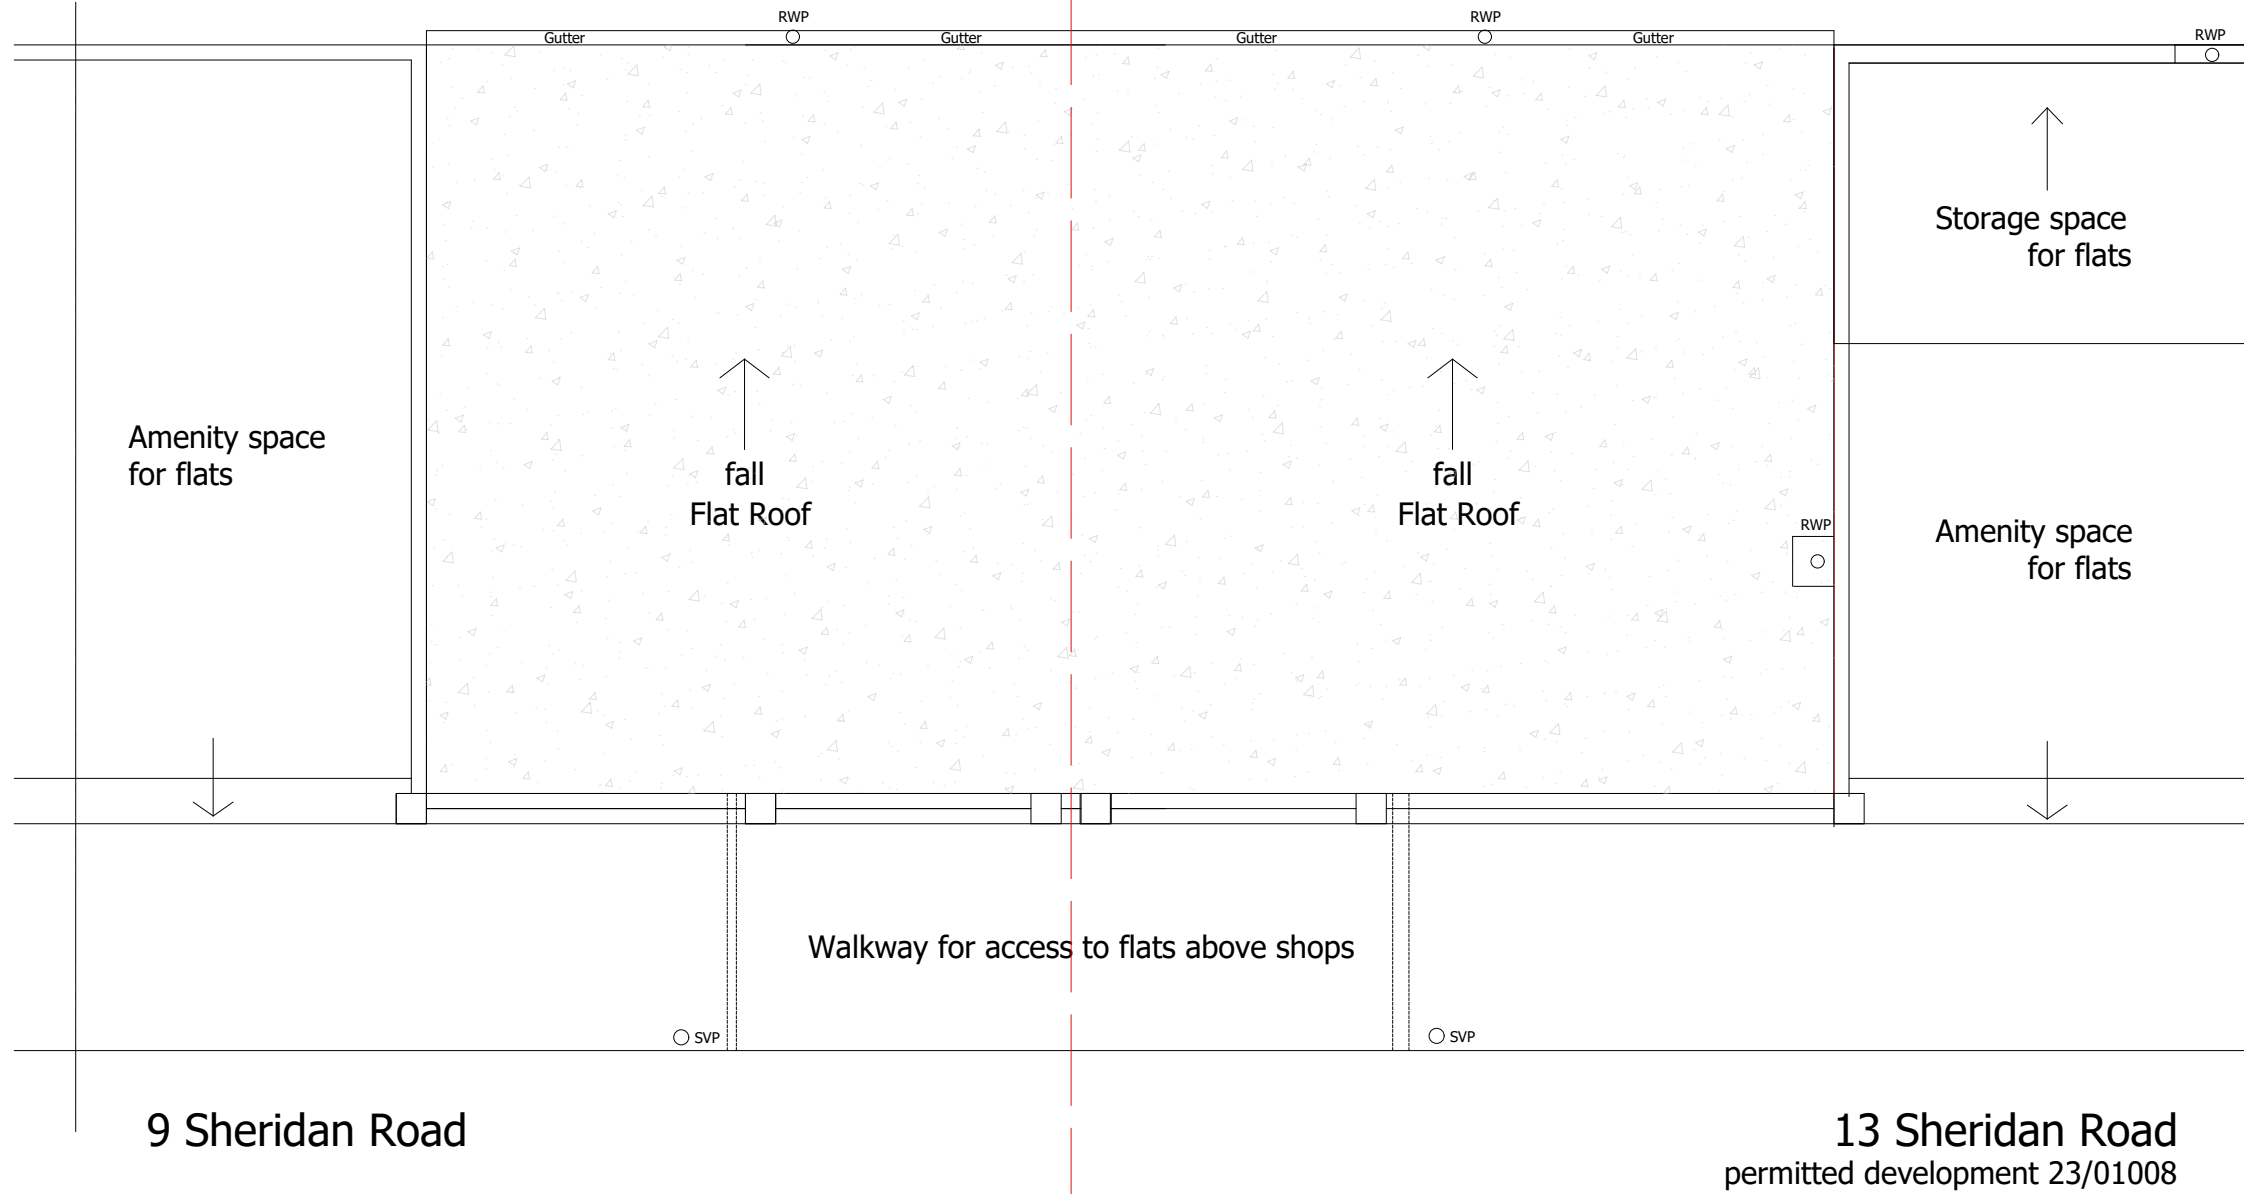

PLANNING

 Property Services
Dover District Council
White Cliffs Business Park
Dover Kent CT16 3PJ
Tel: (01304) 821199
Fax: (01304) 872240

Euring Roger Walton, C. Eng. M.I.C.E.
Strategic Director (Operations & Commercial)

Sheridan Road Shops - Crosslinks
Roof Detail To Courtyards - Proposed

9 Sheridan Road
Dover



Designed:	Drawn: KB	Date: JAN 2024
1:50 @ A3	Drawing Number	Rev A