
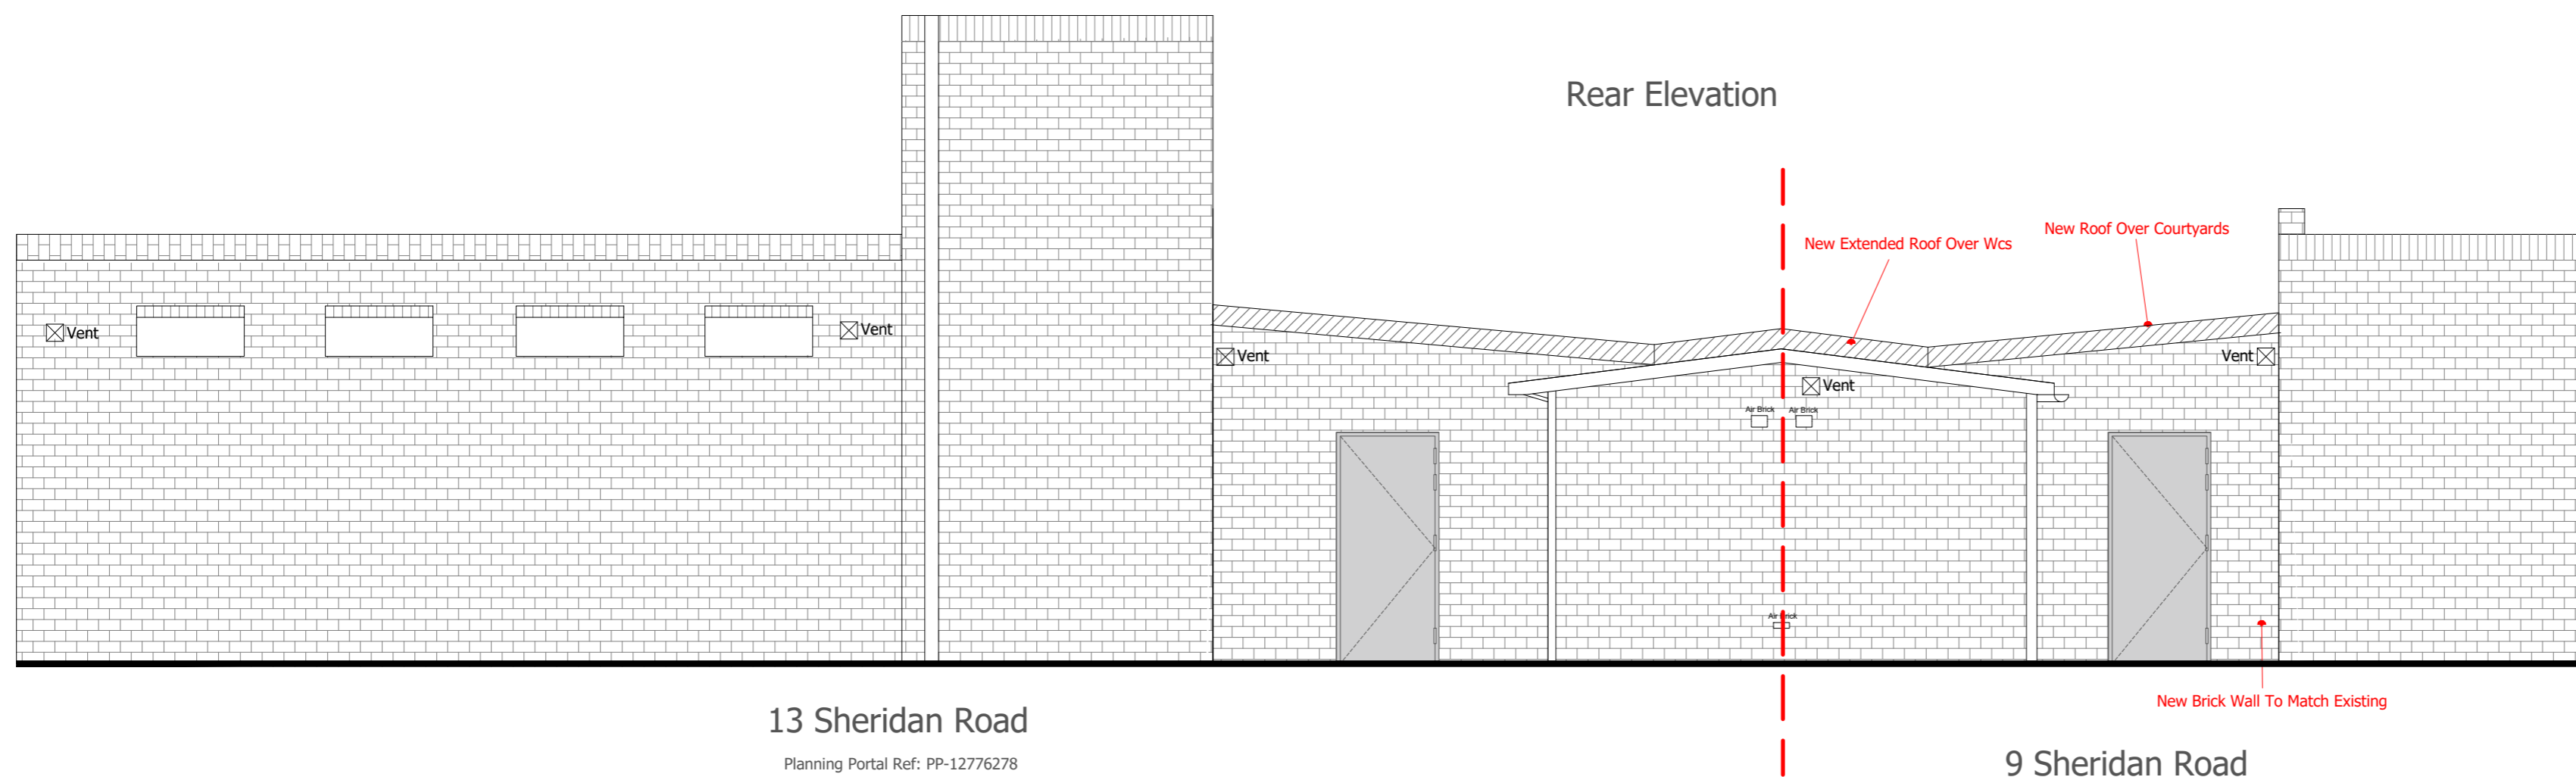


REVISIONS

- A) Planning Issue (21/01235)
- B) Revised changes to courtyard roof design including material changes for rigidity and drainage improvements. 06.02.2024

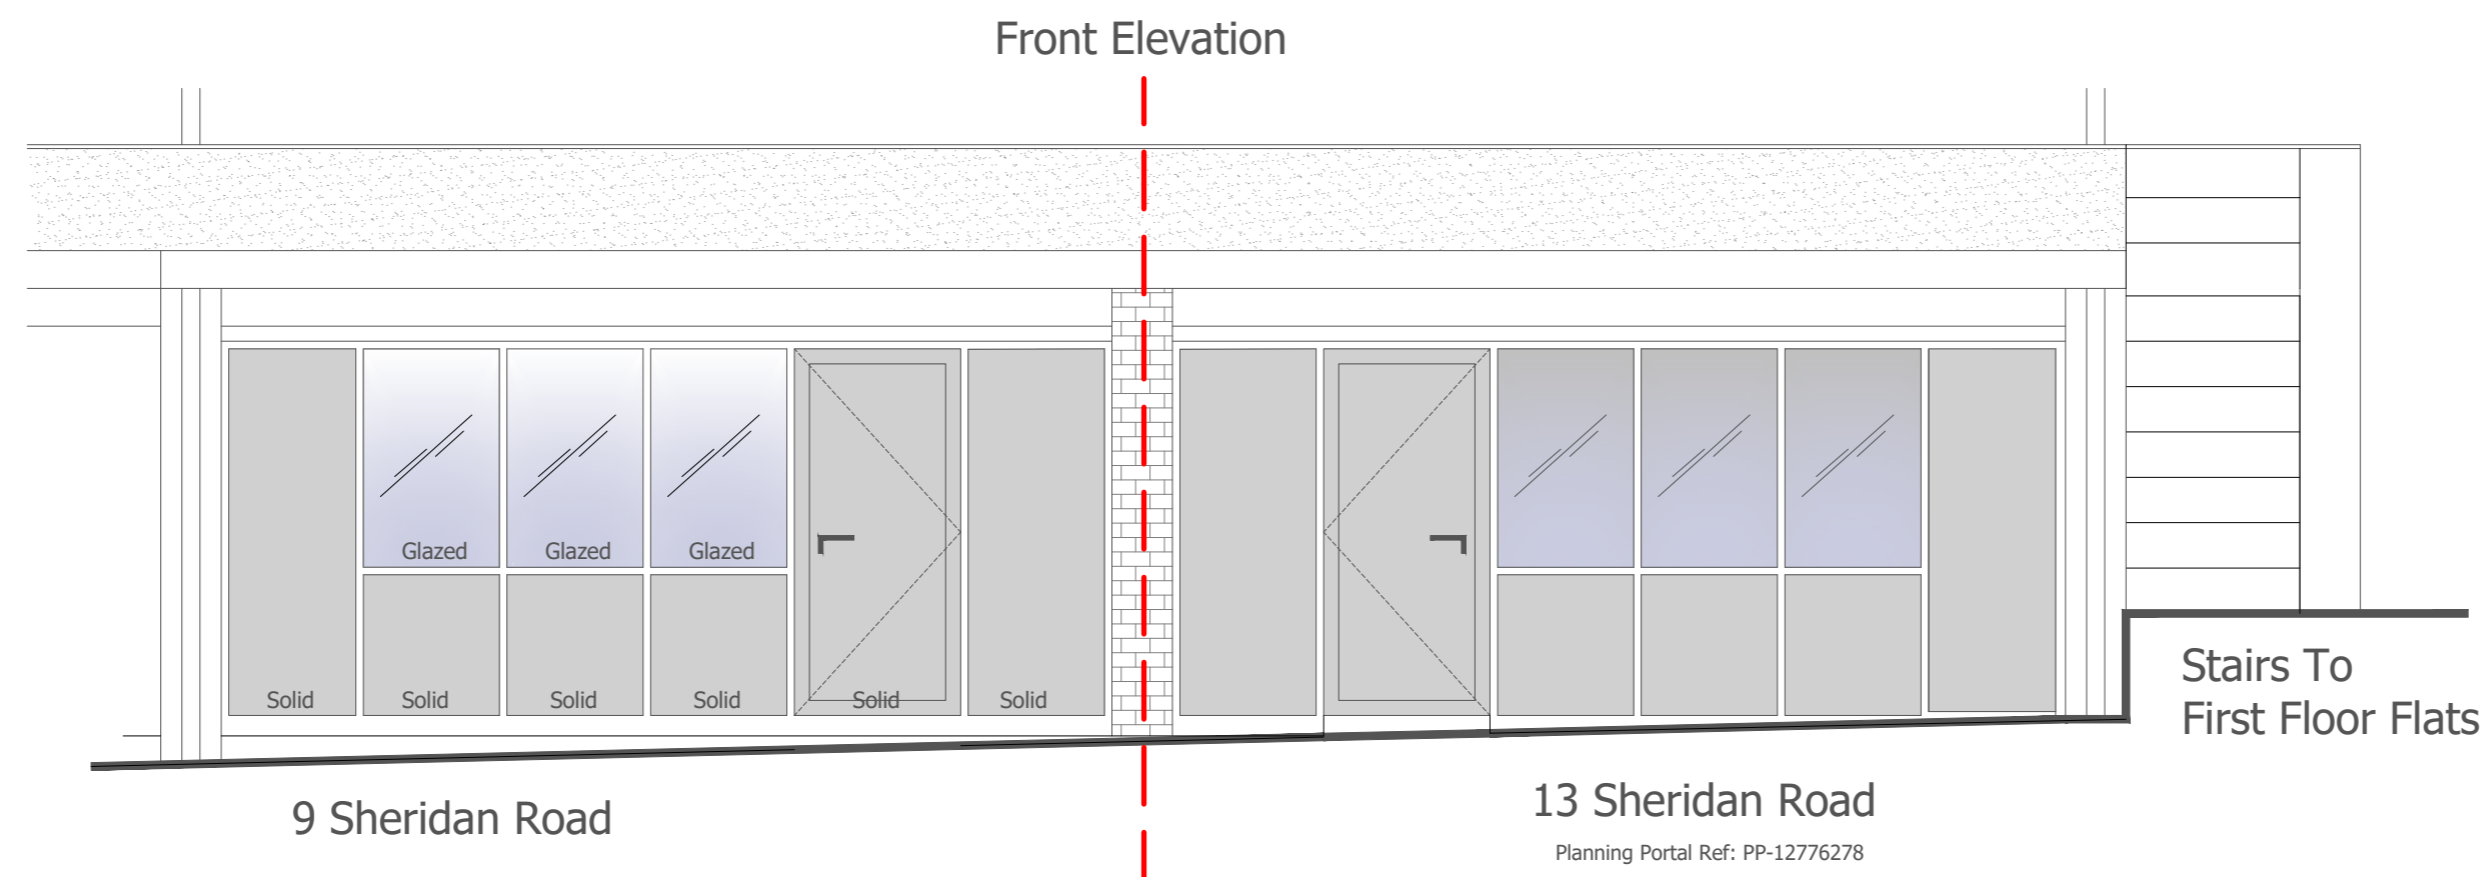


PLANNING

Property Services
 Dover District Council
 White Cliffs Business Park
 Dover Kent CT16 3PJ
 Tel: (01304) 821199
 Fax: (01304) 872240

Eurling Roger Walton, C. Eng. M.I.C.E.
 Strategic Director (Operations & Commercial)

Sheridan Road Shops - Crosslinks
 Proposed Elevations (Revised)

9 Sheridan Road
 Dover

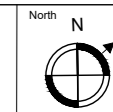

Designed:	Drawn: KB	Date: FEB 2024
1:50 @ A2	Drawing Number	Rev B

