


**REVISIONS**

- A) Planning Issue (21/01235)
- B) Revised changes to courtyard roof design including material changes for rigidity and drainage improvements. 06.02.2024

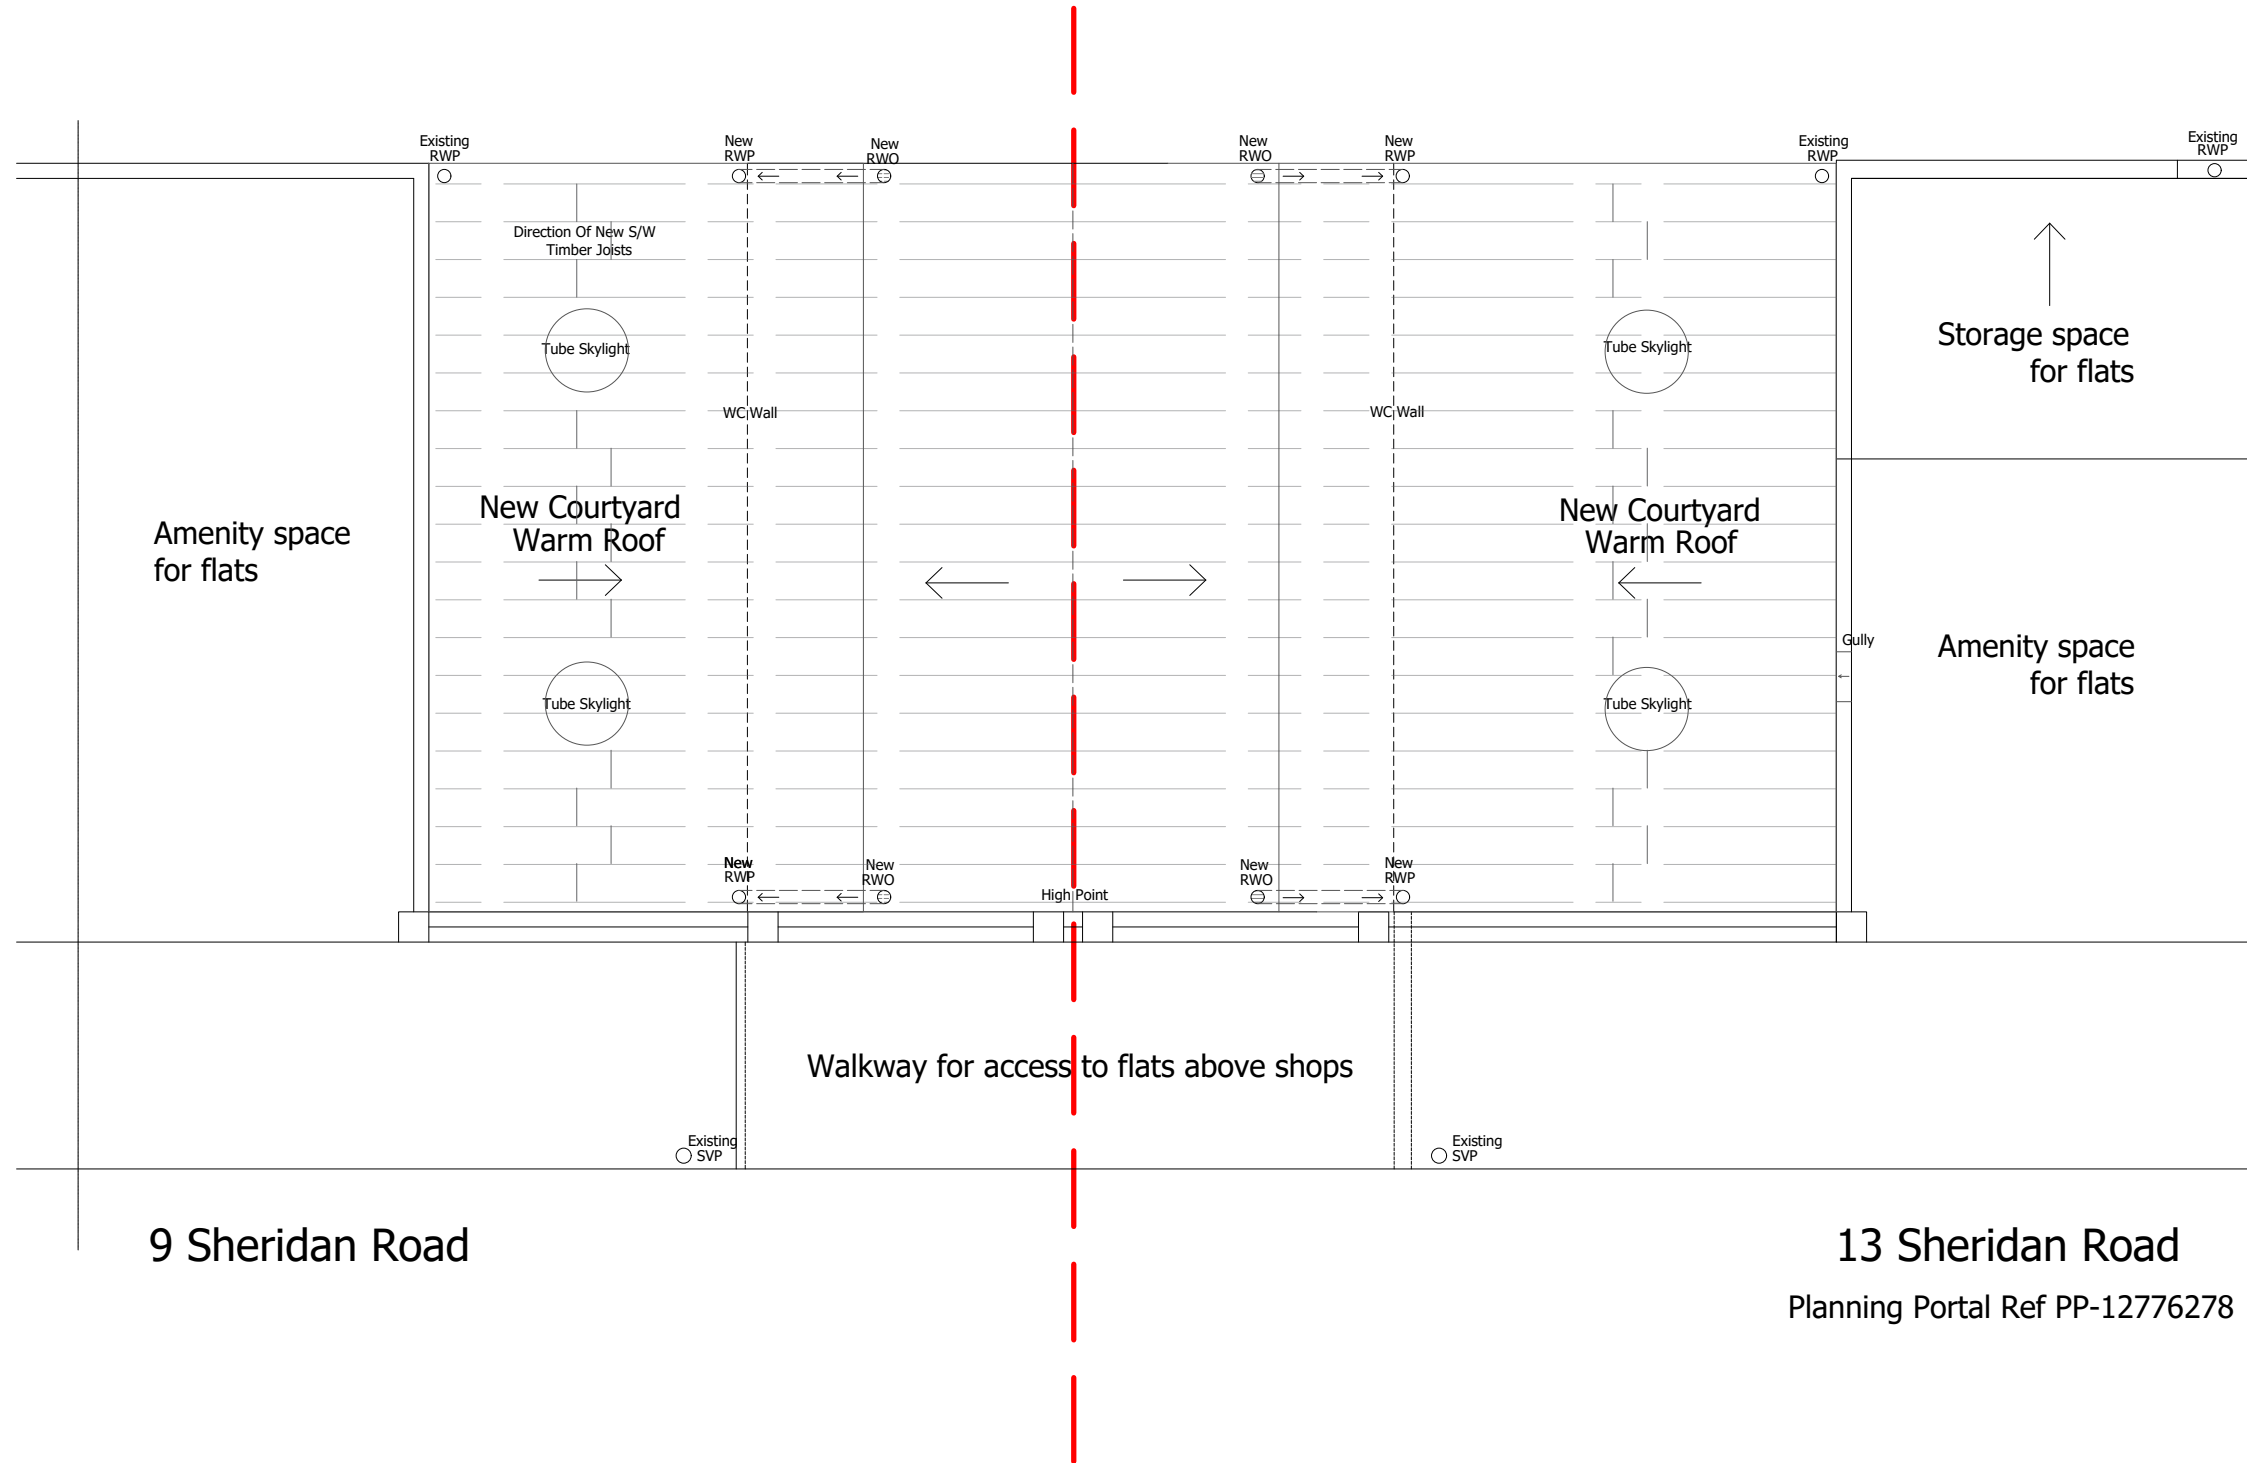

9 Sheridan Road

13 Sheridan Road  
Planning Portal Ref PP-12776278

Rear Yard Areas

**PLANNING**




Euring Roger Walton, C. Eng M.I.C.E.  
Strategic Director (Operations & Commercial)

Sheridan Road Shops - Crosslinks  
Roof Detail To Courtyards -  
Revised Proposal

9 Sheridan Road  
Dover



1:50

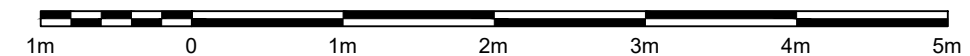

Designed:	Drawn: KB	Date: JAN 2024
1:50 @ A3	Drawing Number	Rev B