




REV	DESCRIPTION	DATE	BY

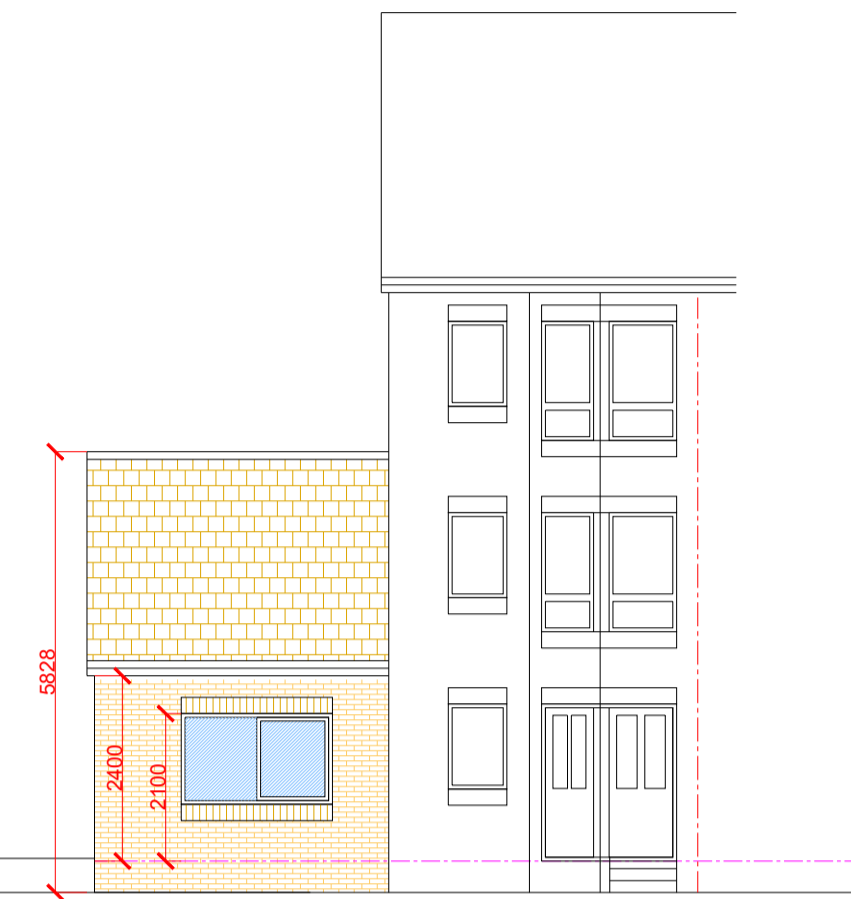


PROPOSED FRONT ELEVATION @ 1:100

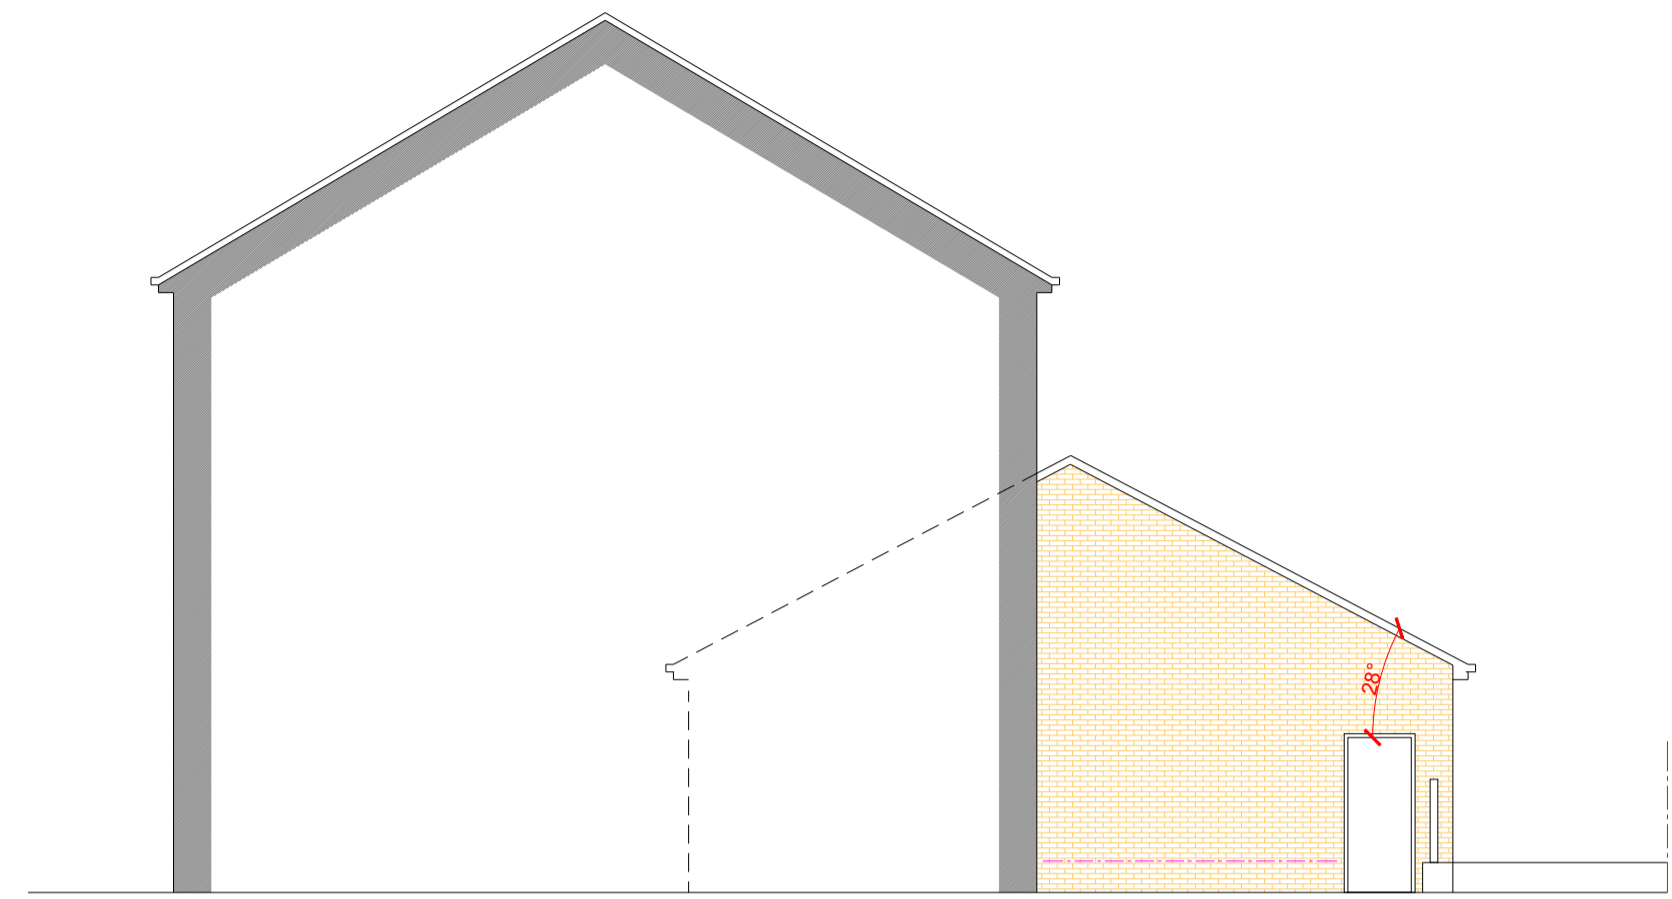


PROPOSED BOUNDARY ELEVATION @ 1:100

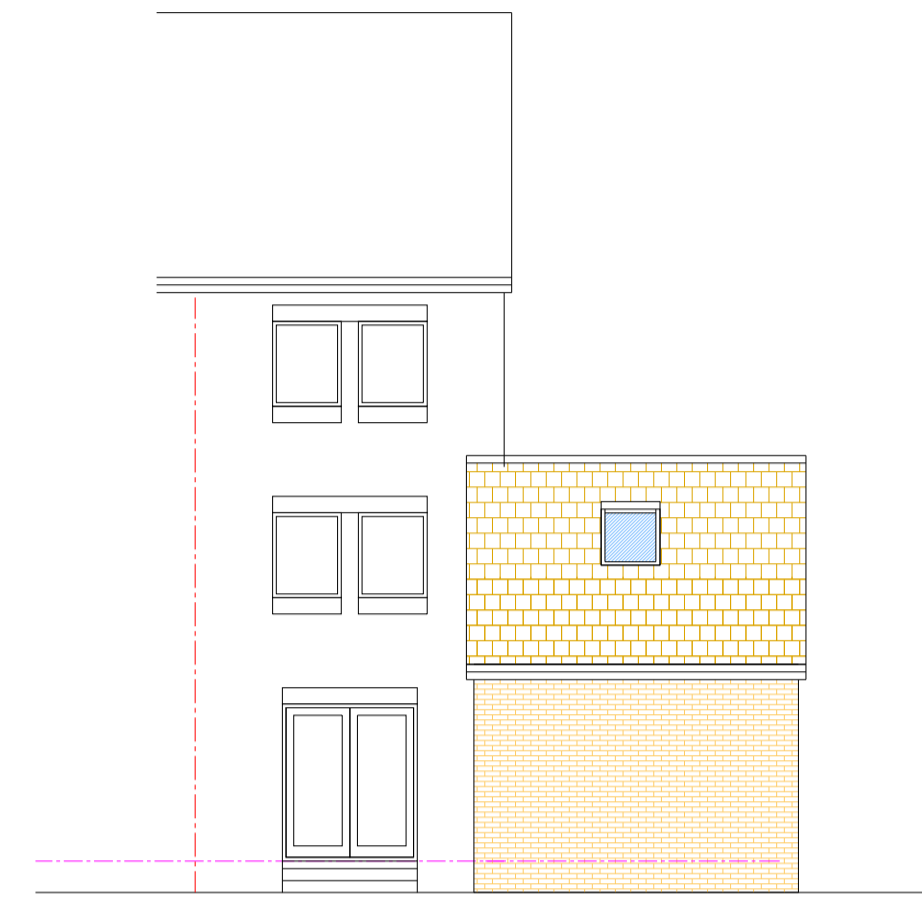


PROPOSED REAR ELEVATION @ 1:100

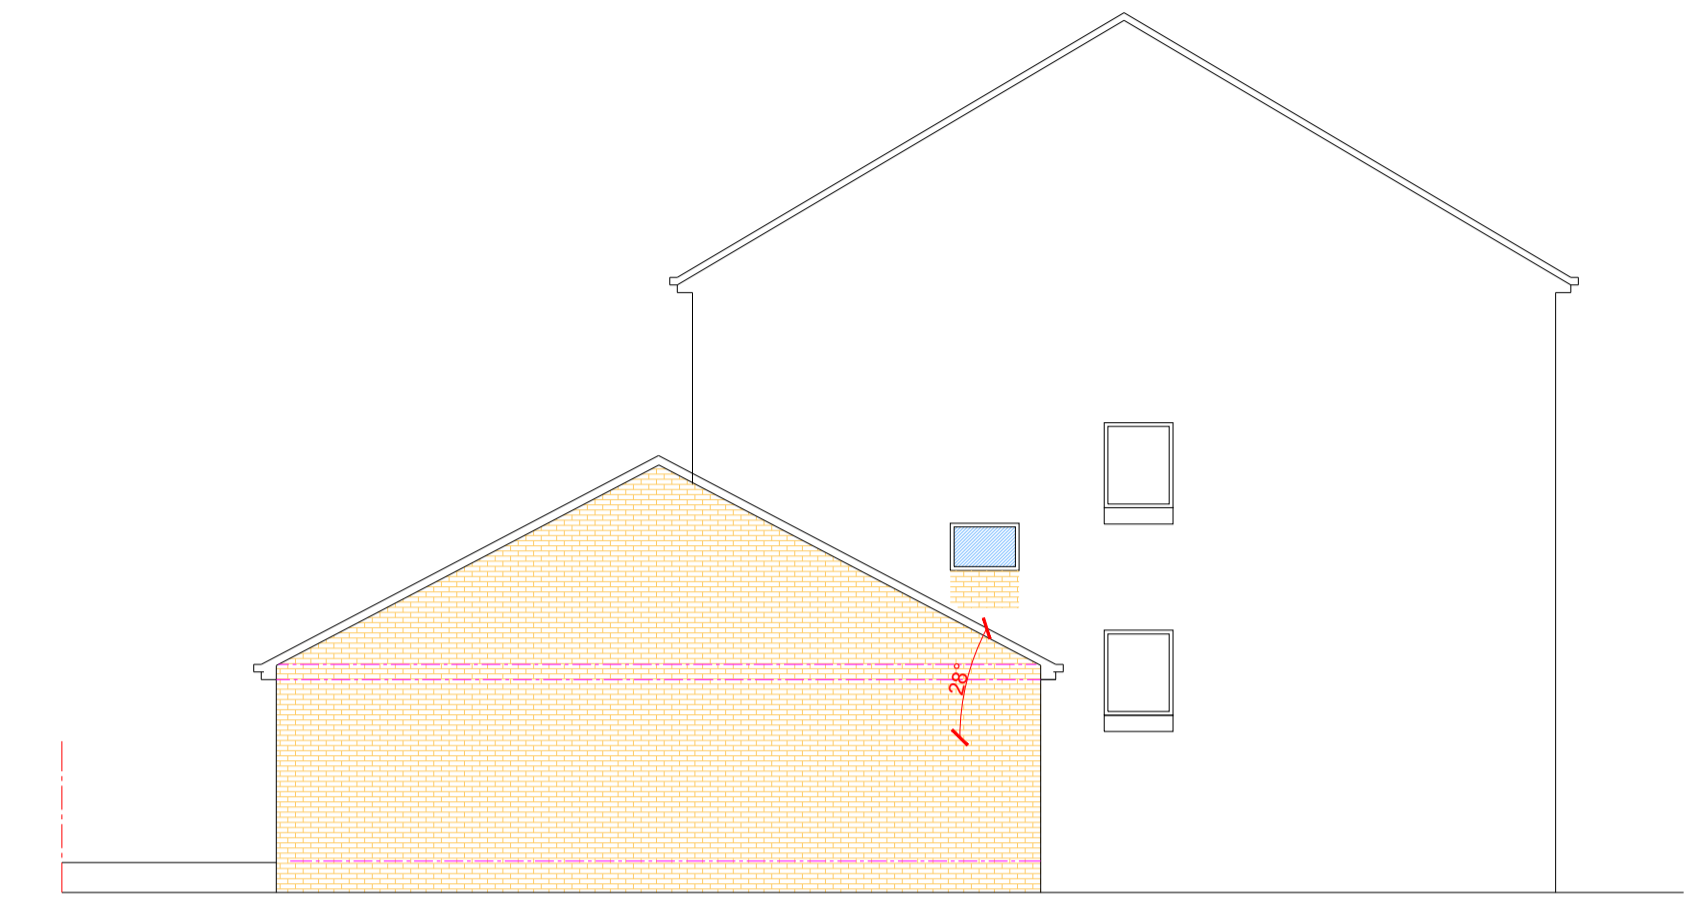


PROPOSED GABLE ELEVATION @ 1:100

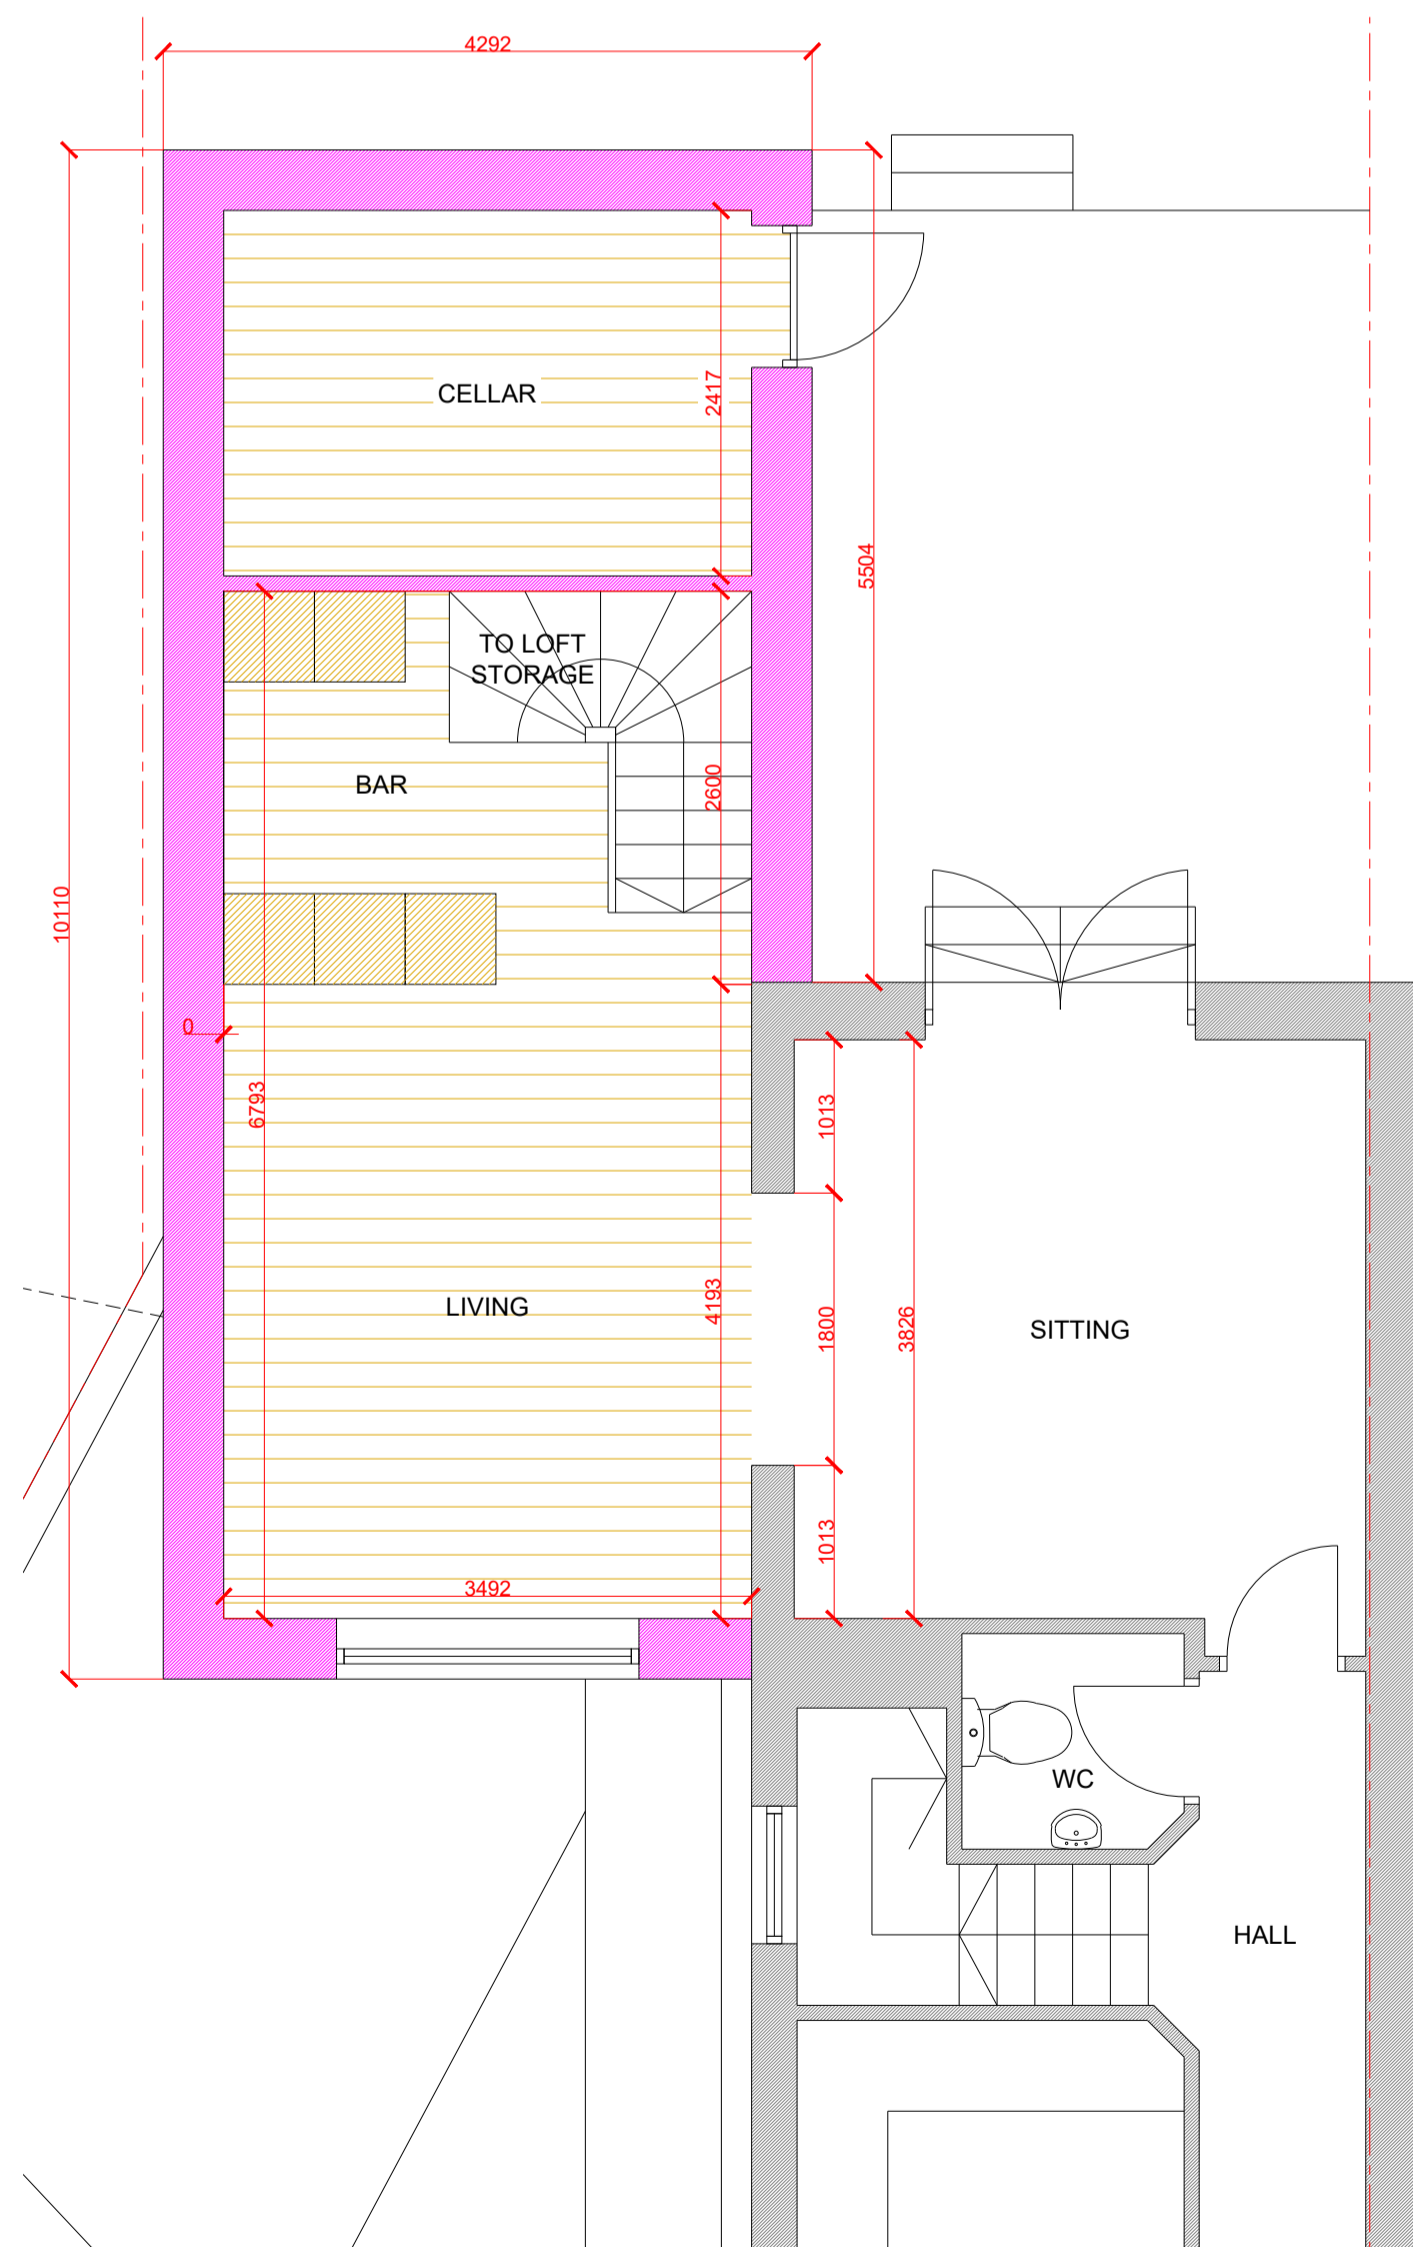

PROPOSED PART GROUND FLOOR PLAN @ 1:50

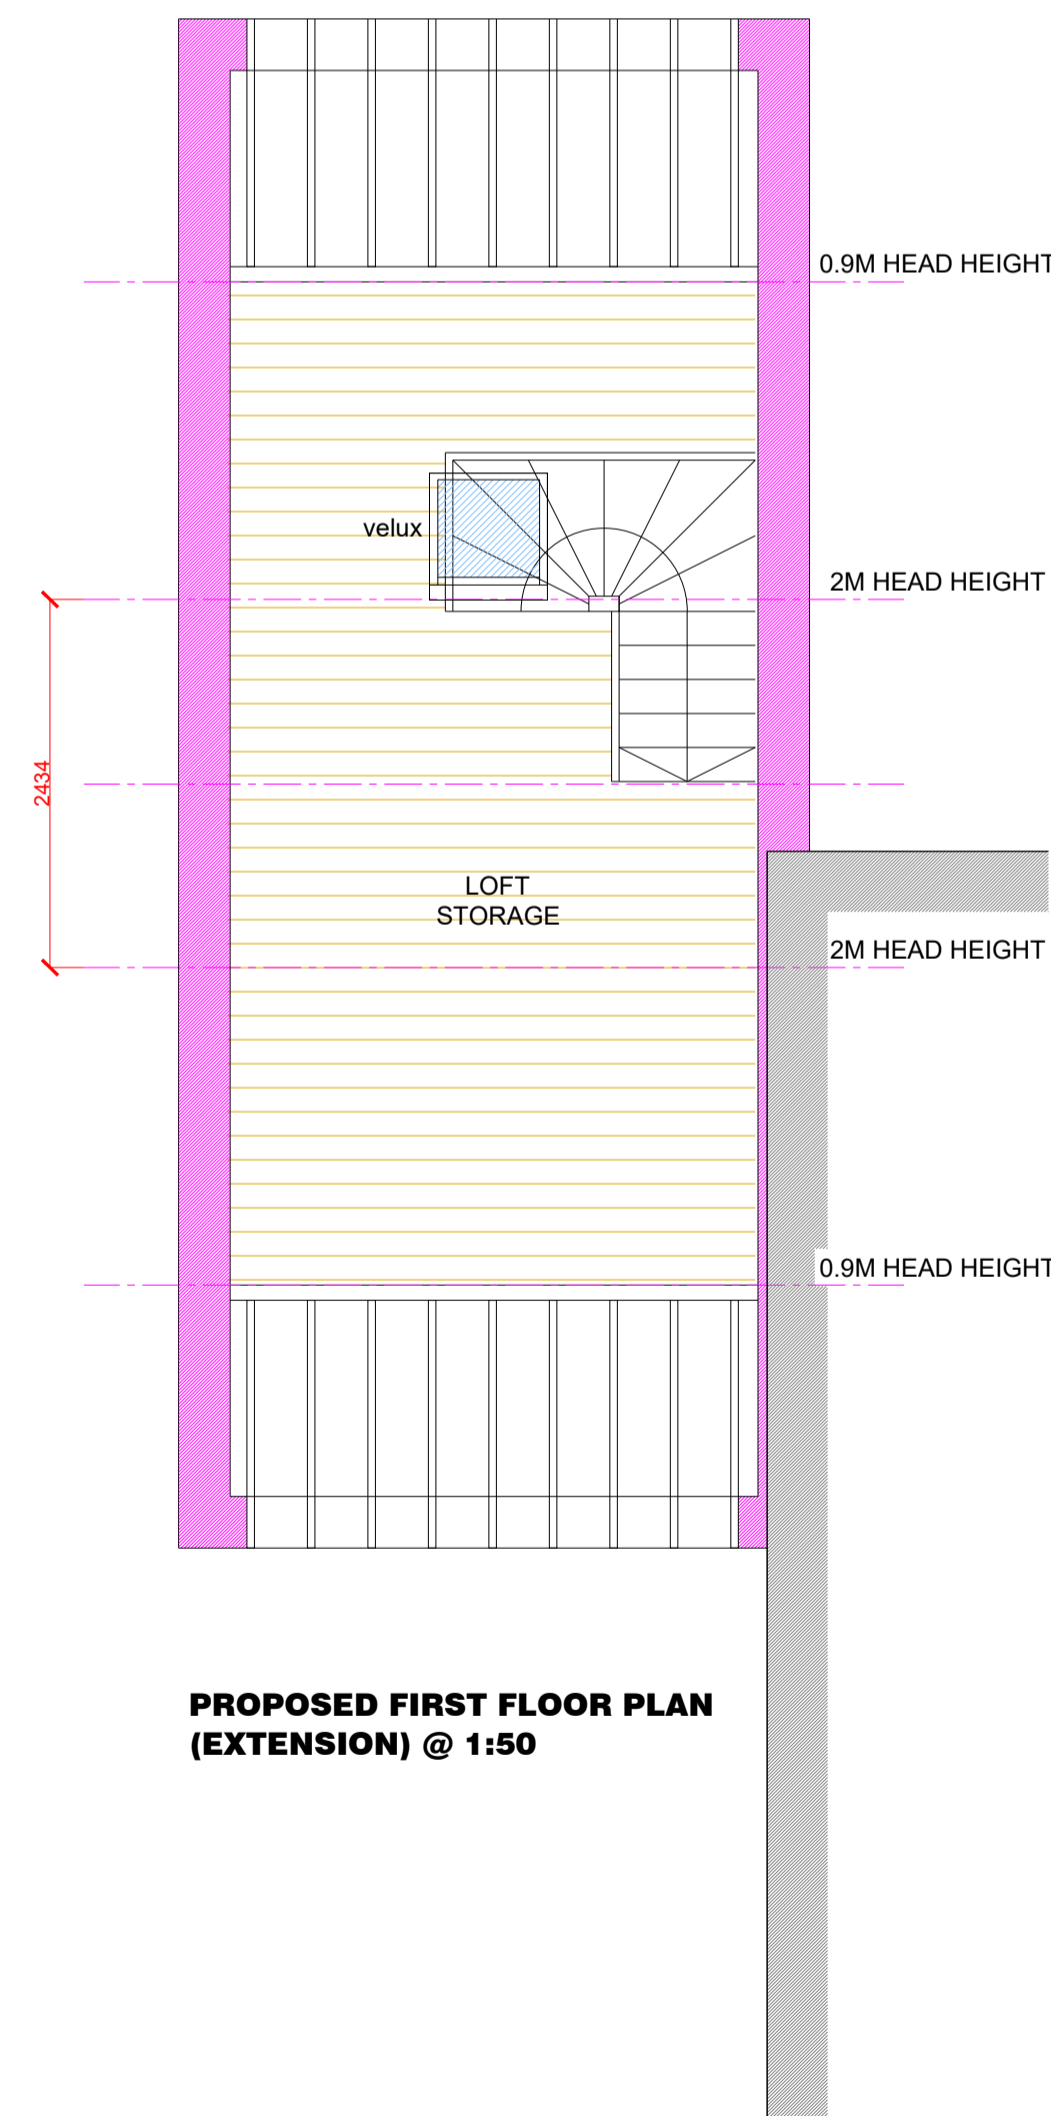

PROPOSED FIRST FLOOR PLAN (EXTENSION) @ 1:50

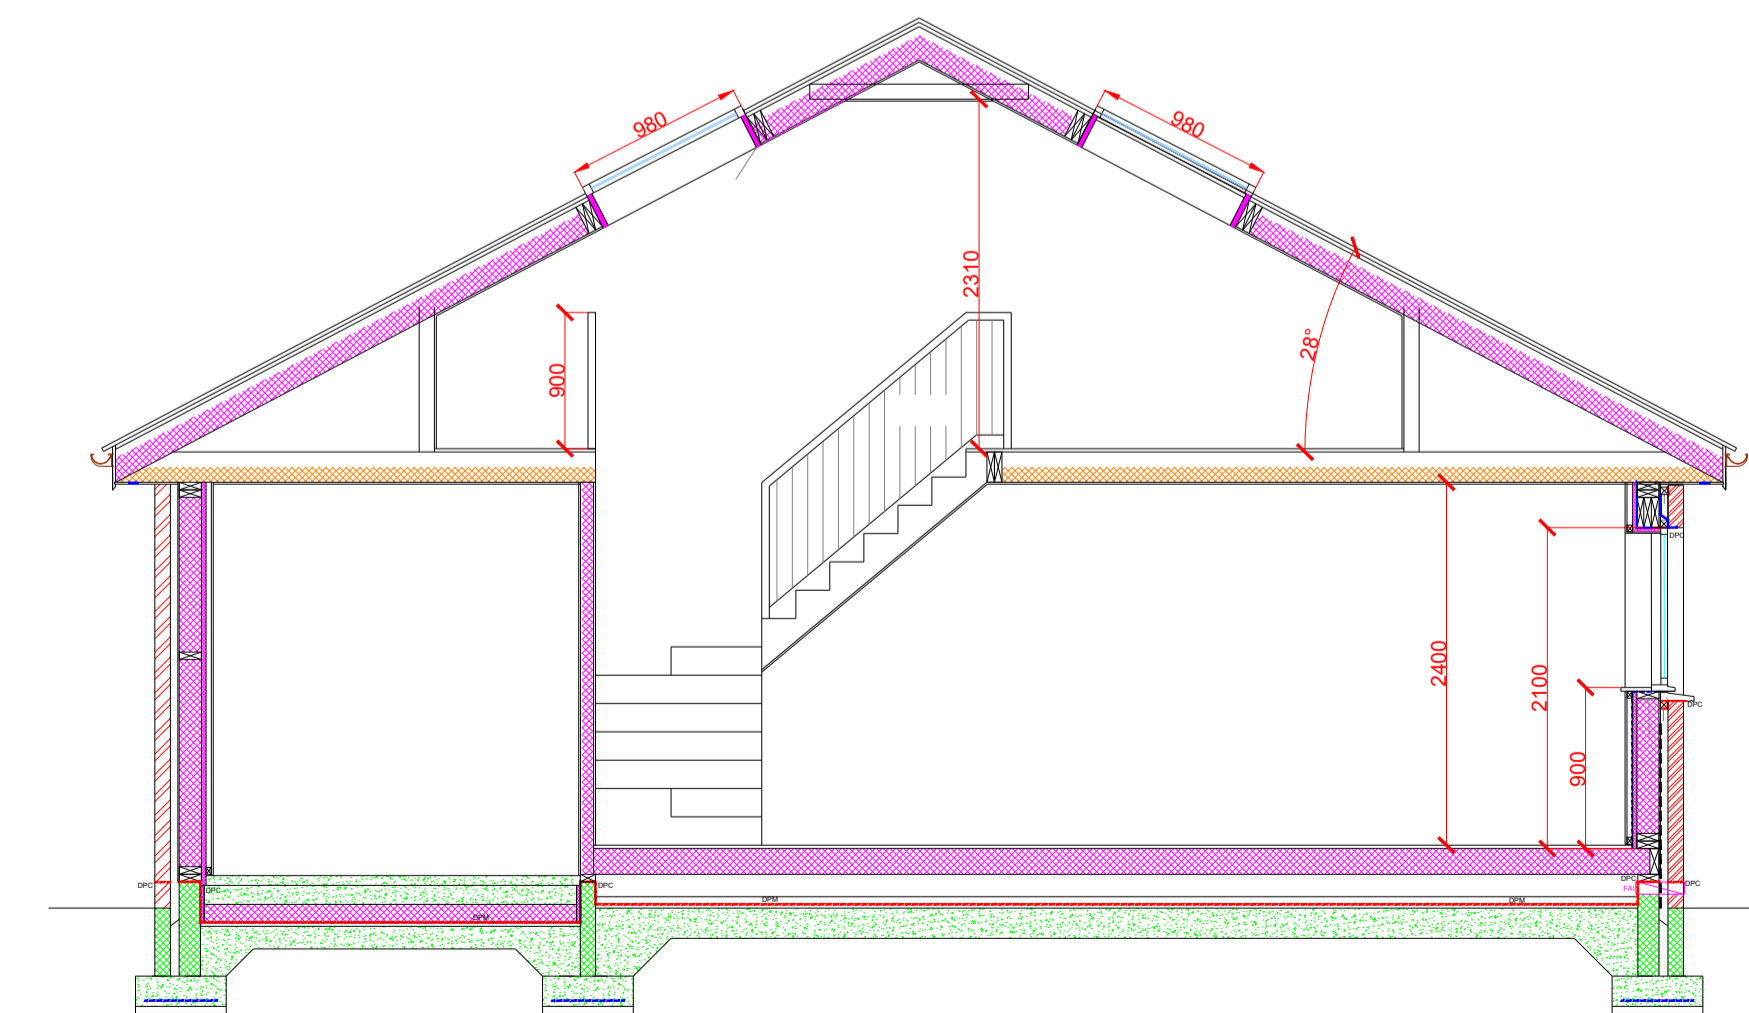

PROPOSED SECTION THRO' EXTENSION @ 1:50

- PROPOSED EXTERNAL FINISHES:**
- WALLS:** FACING BRICK TO MATCH EXISTING.
 - WINDOWS/DOORS:** UPVC DOUBLE GLAZED UNITS TO MATCH EXISTING.
 - ROOF:** CONCRETE ROOF TILES IN COLOUR TO MATCH EXISTING.
 - GUTTERS/RAIN WATER PIPES/ SOFFITS/FASCIAS:** UPVC TO MATCH EXISTING

This drawing must not be scaled, only written dimensions to be respected.

All dimensions are to be checked/confirmed on site prior to materials being ordered with special care given to items prefabricated off site.

This drawing is the copyright of Clark Design Architecture and must not be copied or reproduced without permission.

This drawing must be read in conjunction with the contract specification and all other architects, engineers, drawings and layouts, schedules and details.

No changes to be made without consultation with Clark Design.

PLANNING

CLARK DESIGN
ARCHITECTURE

Strathleven House, Levenside Rd Dumbarton. G82 3PD
Tel: 01389 756271
Mob: 07780695446
Email: enquiries@clark-design.co.uk
Web: www.clarkdesign.org

CLIENT	MR. P. HEPBURN		
TITLE	PROPOSED EXTENSION & ALTERATIONS 56 BELLSHAUGH GARDENS GLASGOW. G12 0SA		
DRAWING	PROPOSED PLANS & ELEVATIONS		
	A1	NOV 23	2023/1380/02