




| REV. | DESCRIPTION | DATE | BY |
|------|-------------|------|----|
|      |             |      |    |

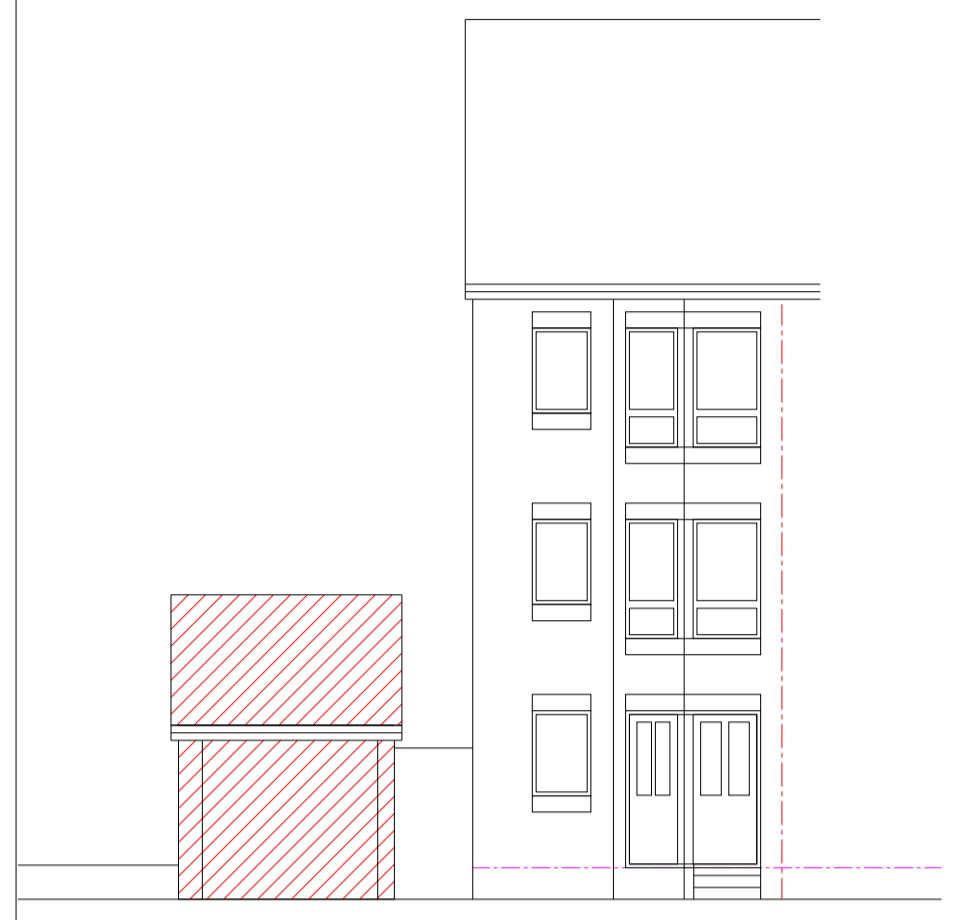


EXISTING FRONT ELEVATION @ 1:100

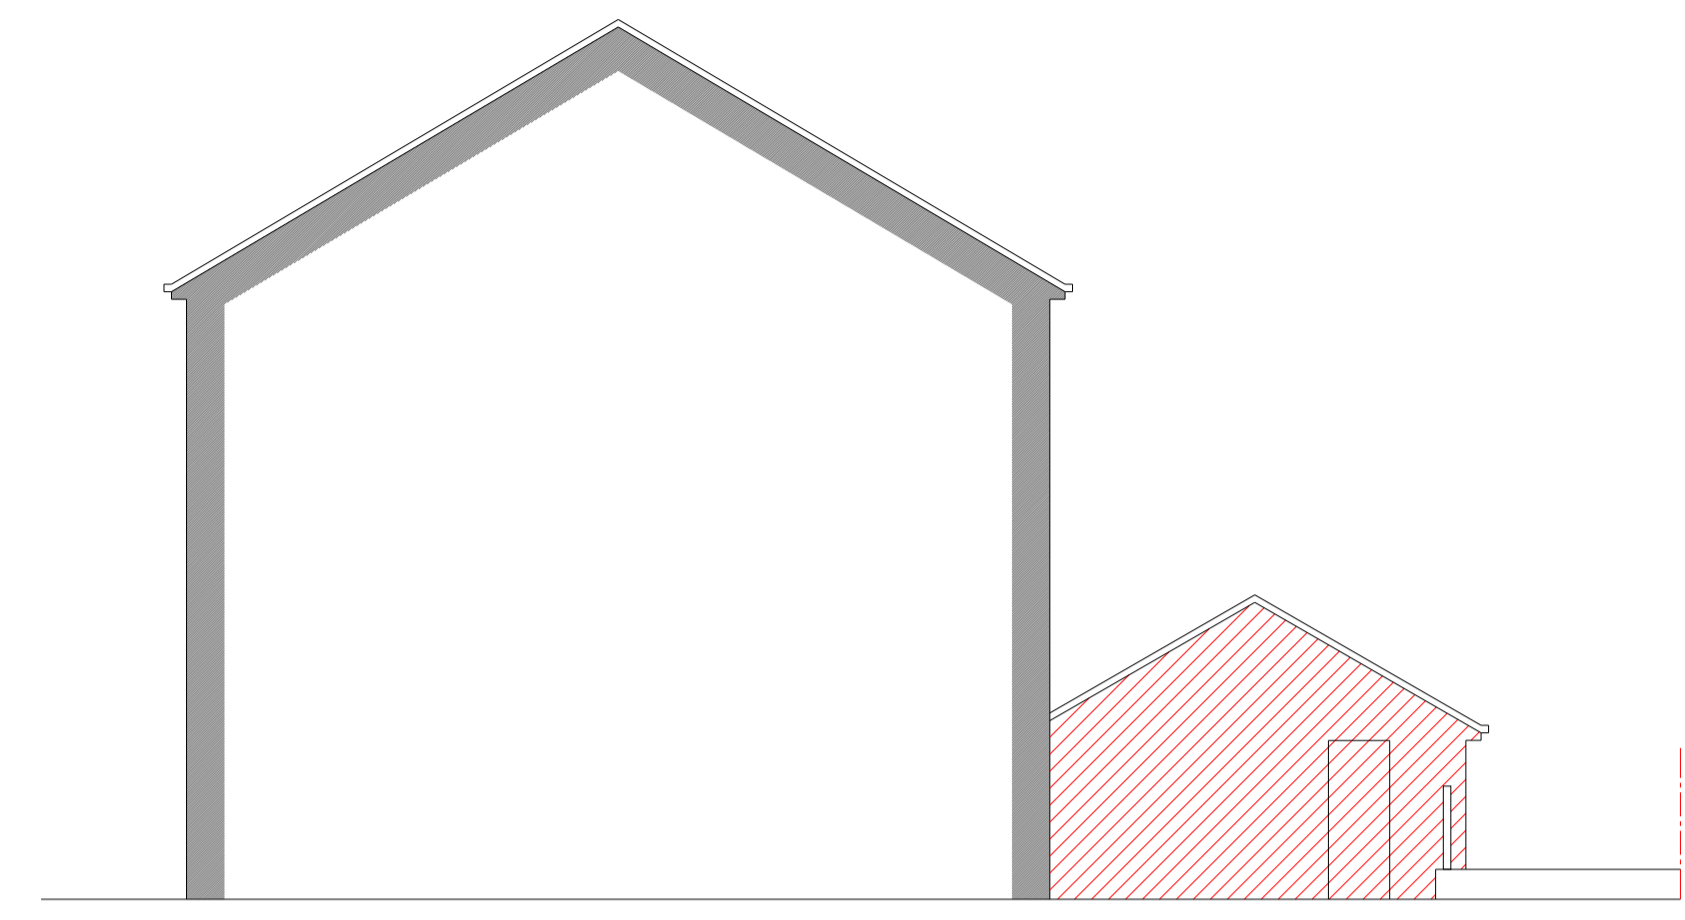


EXISTING BOUNDARY ELEVATION @ 1:100

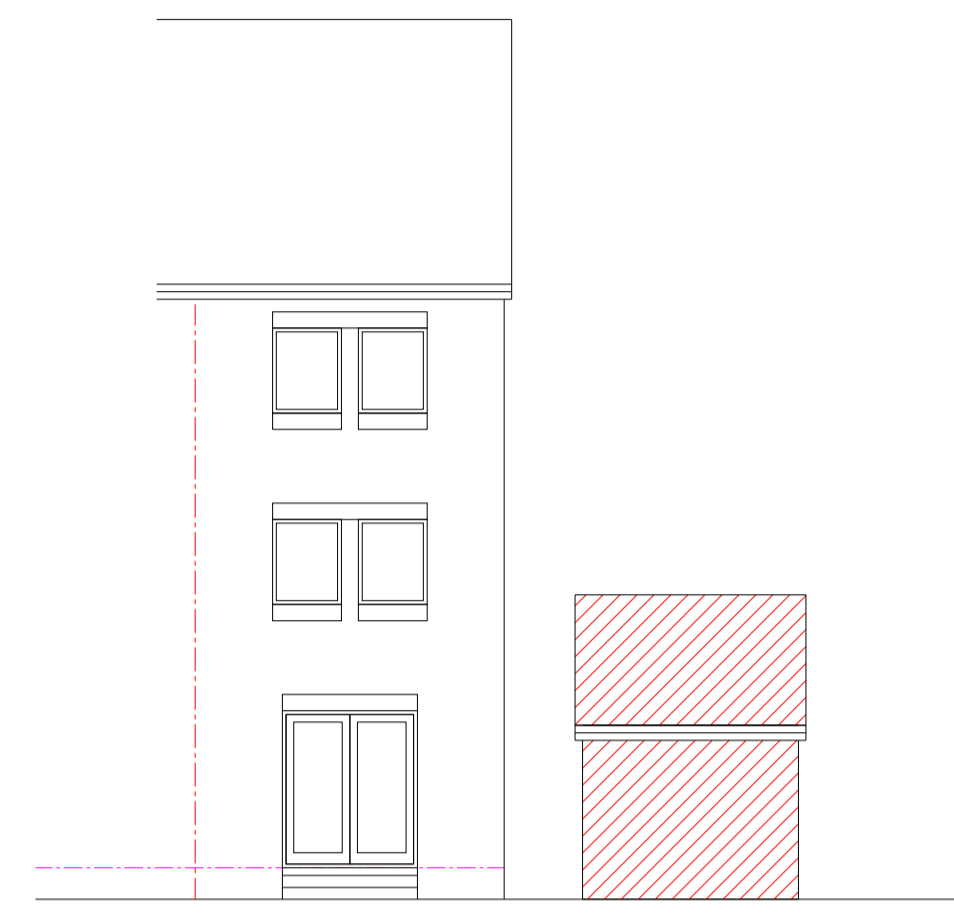


EXISTING REAR ELEVATION @ 1:100

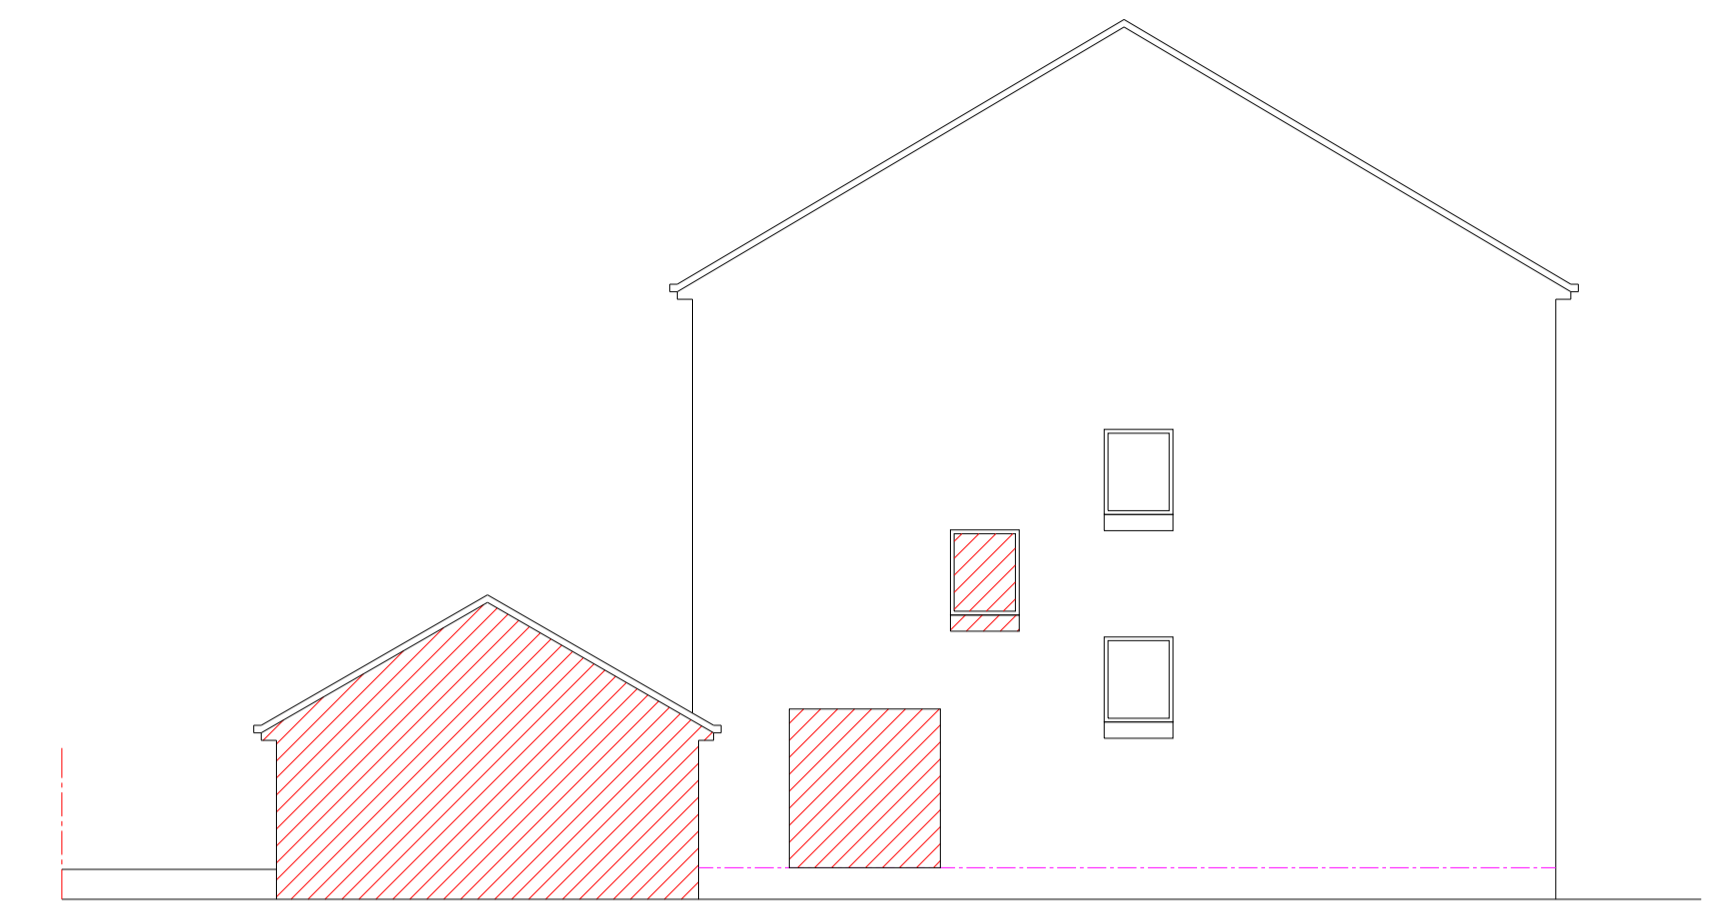

EXISTING GABLE ELEVATION @ 1:100

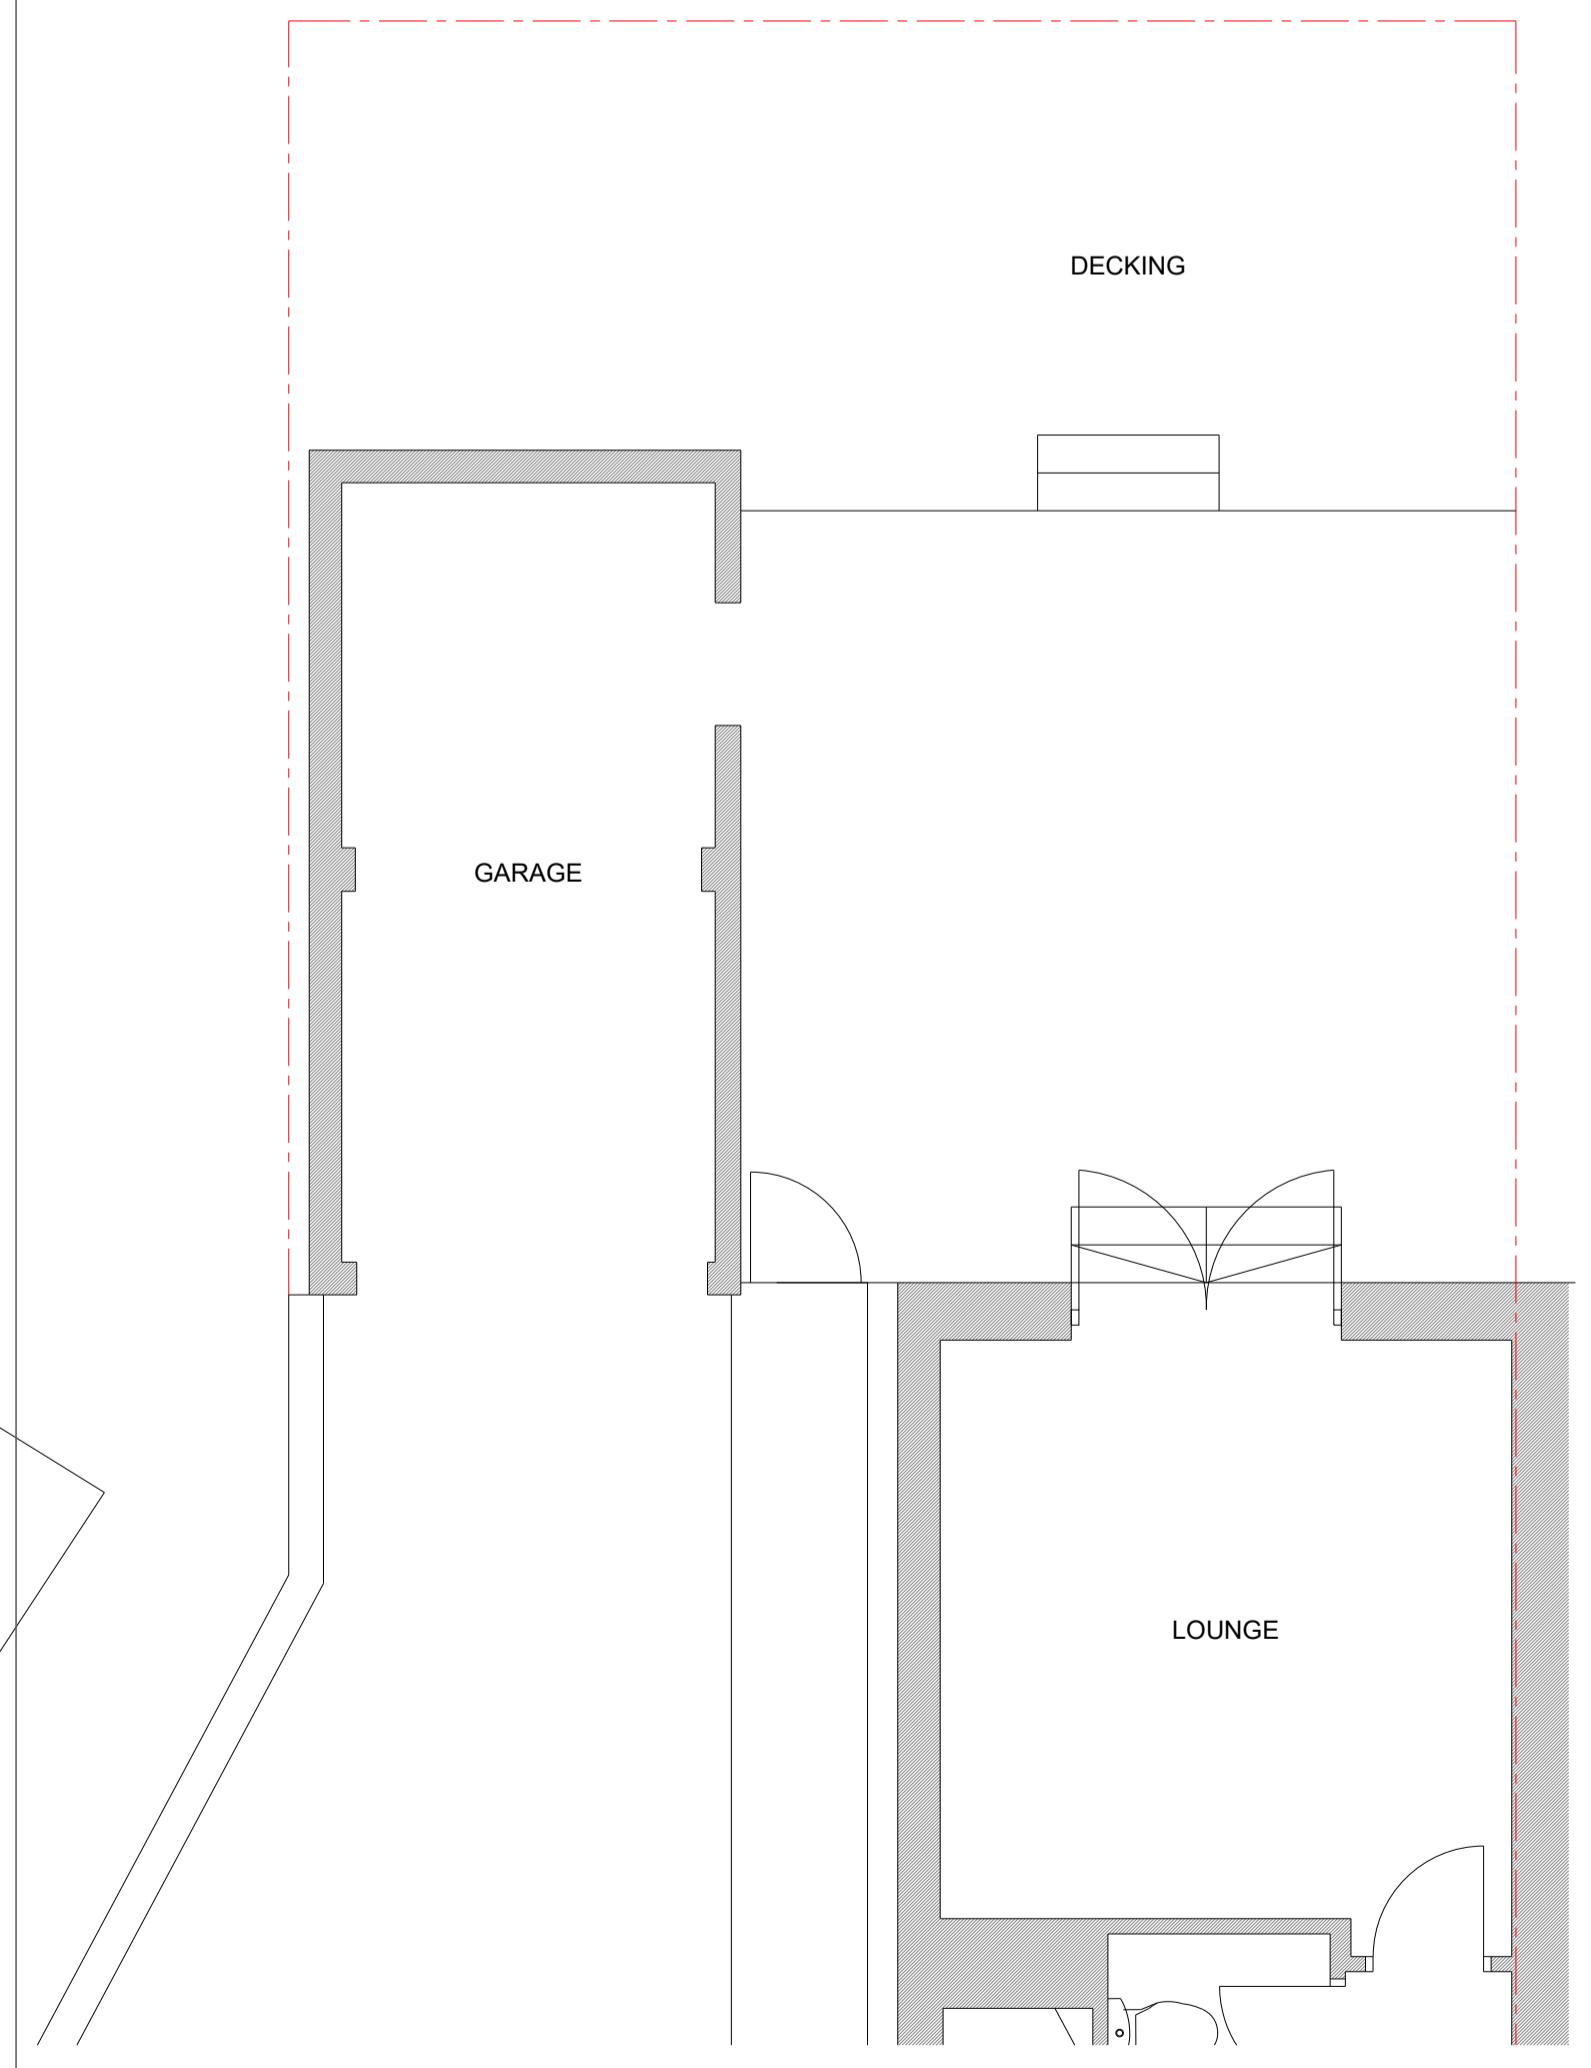

EXISTING PART GROUND FLOOR PLAN @ 1:50

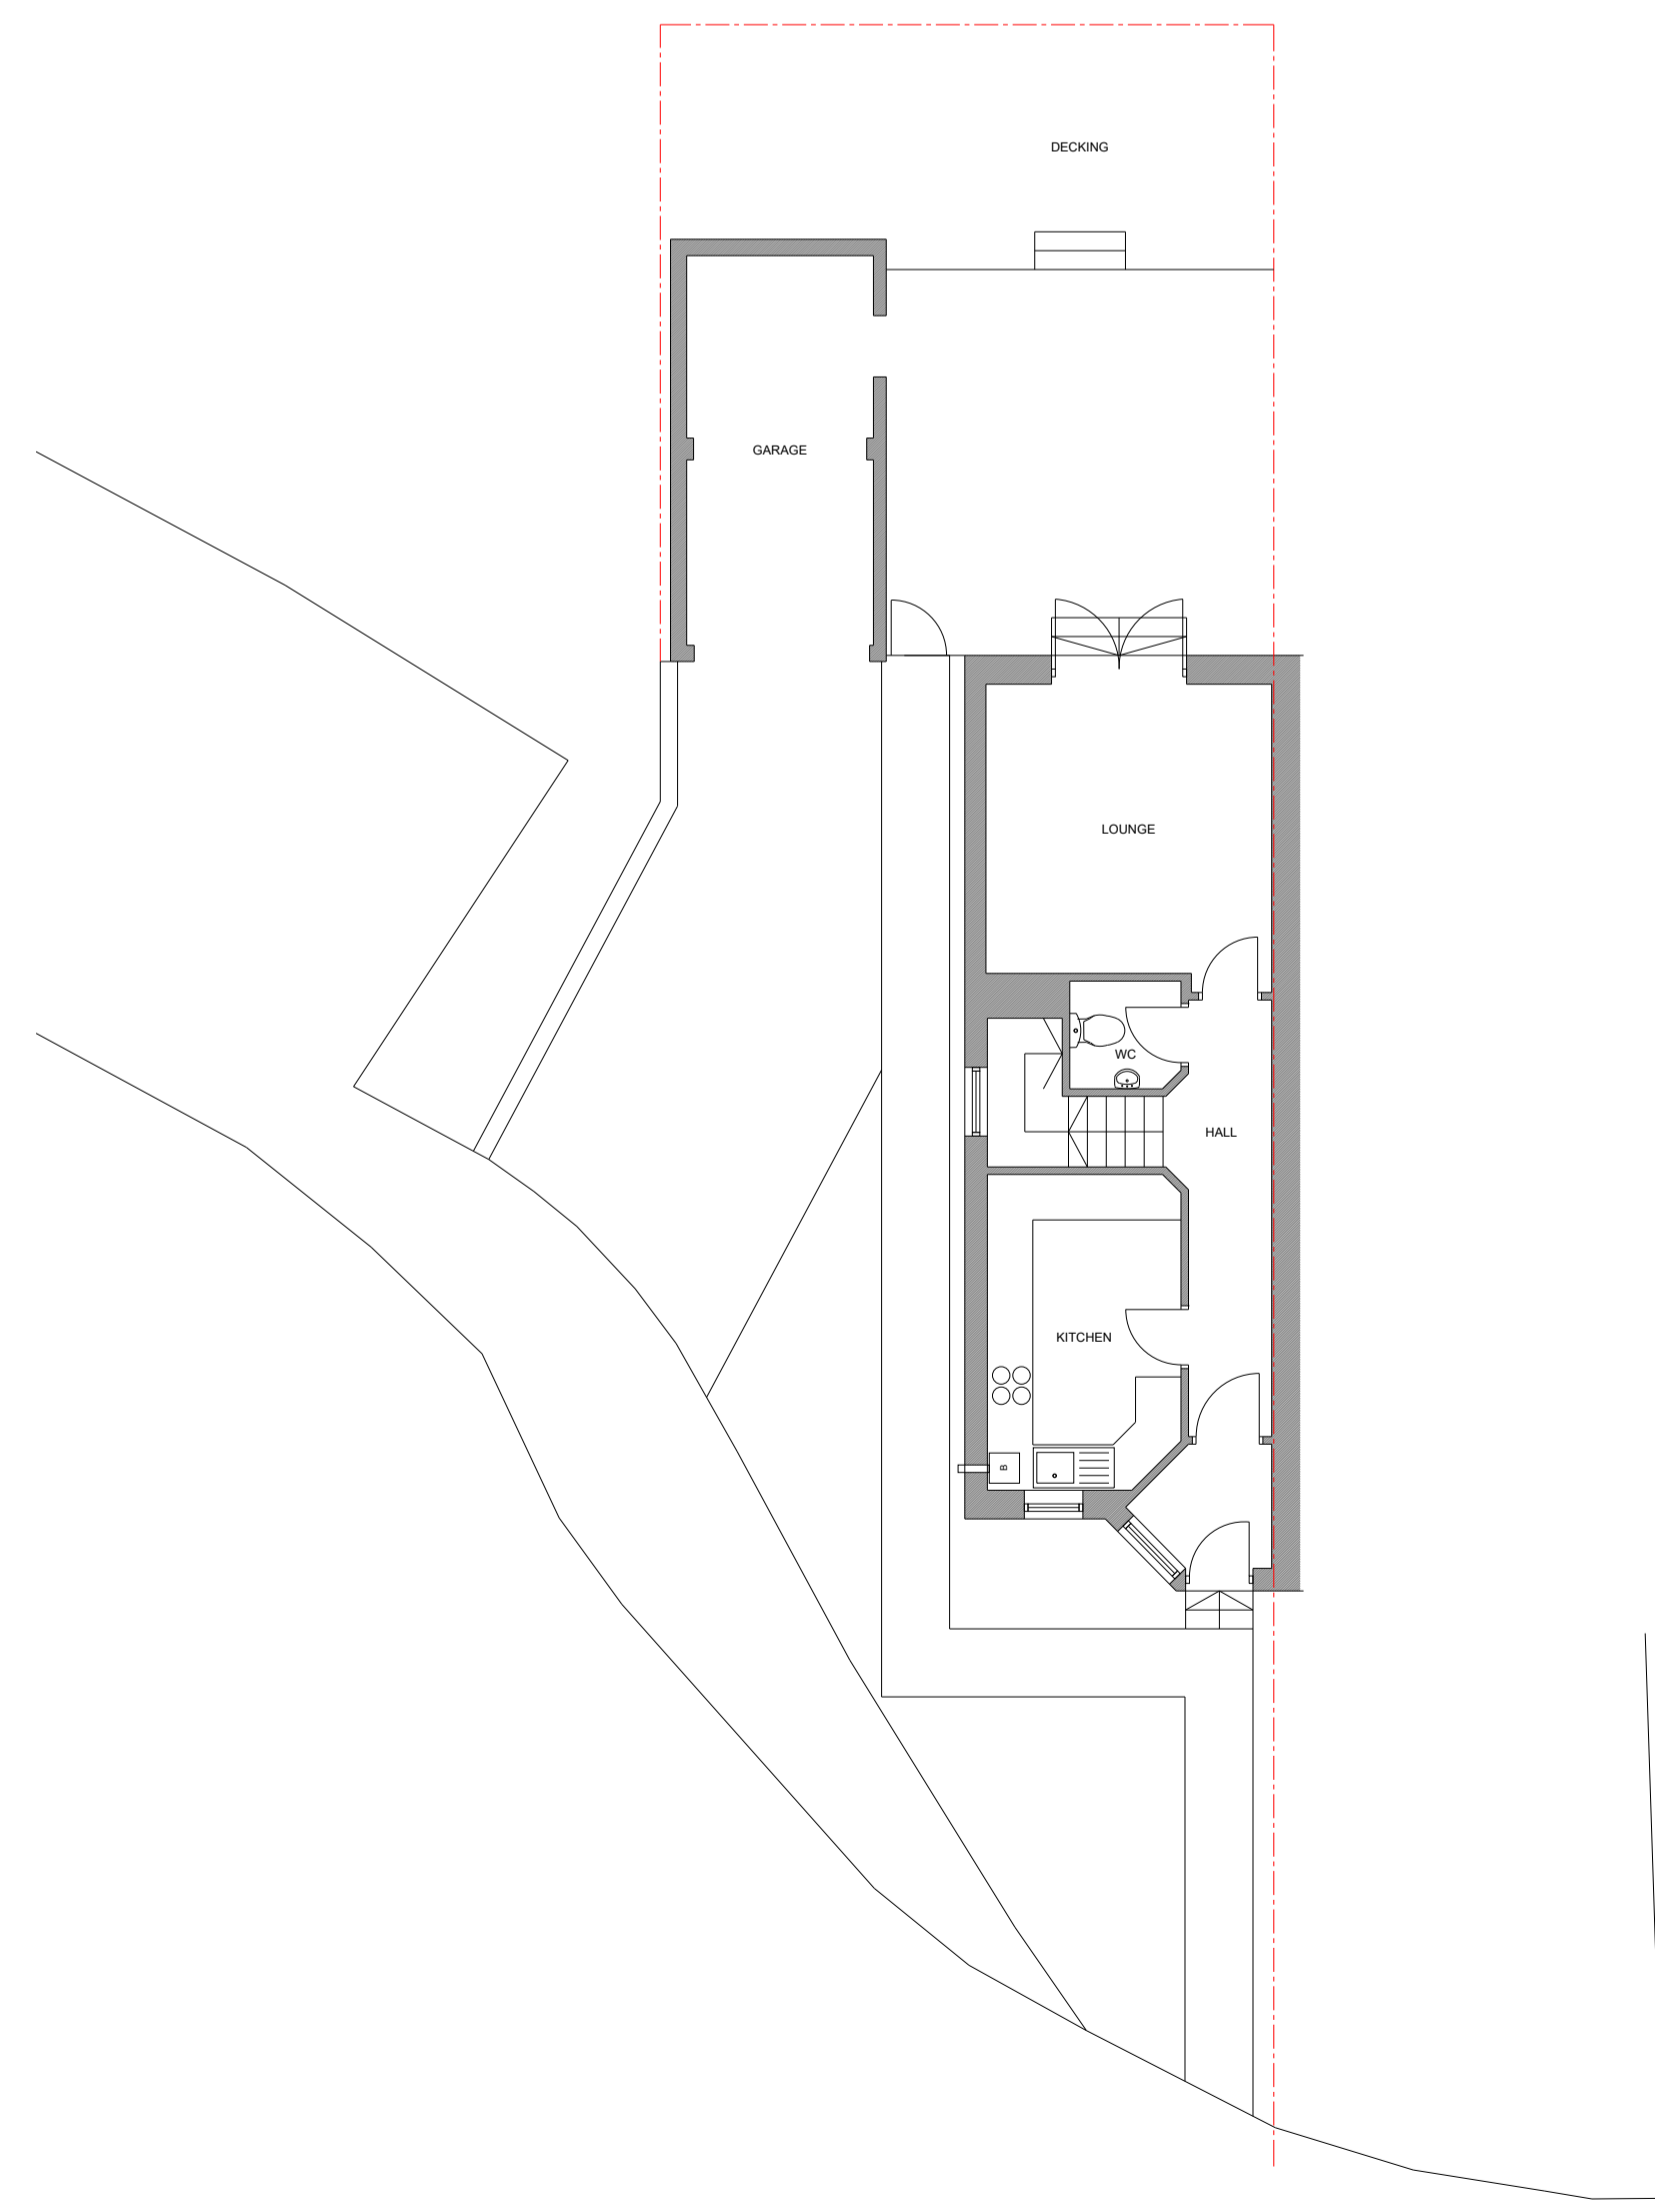

EXISTING GROUND FLOOR PLAN/ SITE PLAN @ 1:100

RED HATCHING DENOTES DUNTAKINGS

This drawing must not be scaled, only written dimensions to be respected.  
 All dimensions are to be checked/confirmed on site prior to materials being ordered with special care given to items prefabricated off site.  
 This drawing is the copyright of Clark Design Architecture and must not be copied or reproduced without permission.  
 This drawing must be read in conjunction with the contract specification and all other architects, engineers, drawings and layouts, schedules and details.  
 No changes to be made without consultation with Clark Design.

**PLANNING**

**CLARK DESIGN**  
ARCHITECTURE

Strathleven House, Levenside Rd Dumbarton. G82 3PD  
 Tel: 01389 756271  
 Mob: 07780695446  
 Email: enquiries@clark-design.co.uk  
 Web: www.clarkdesign.org

|         |  |               |                     |
|---------|--|---------------|---------------------|
| CLIENT  | <b>MR. P. HEPBURN</b>  |               |                     |
| PROJECT | <b>PROPOSED EXTENSION &amp; ALTERATIONS<br/>56 BELLSHAUGH GARDENS<br/>GLASGOW. G12 0SA</b> |               |                     |
| DRAWING | <b>EXISTING<br/>PLANS &amp; ELEVATIONS</b>   |               |                     |
|         | <b>A1</b>  | <b>NOV 23</b> | <b>2023/1380/01</b> |