



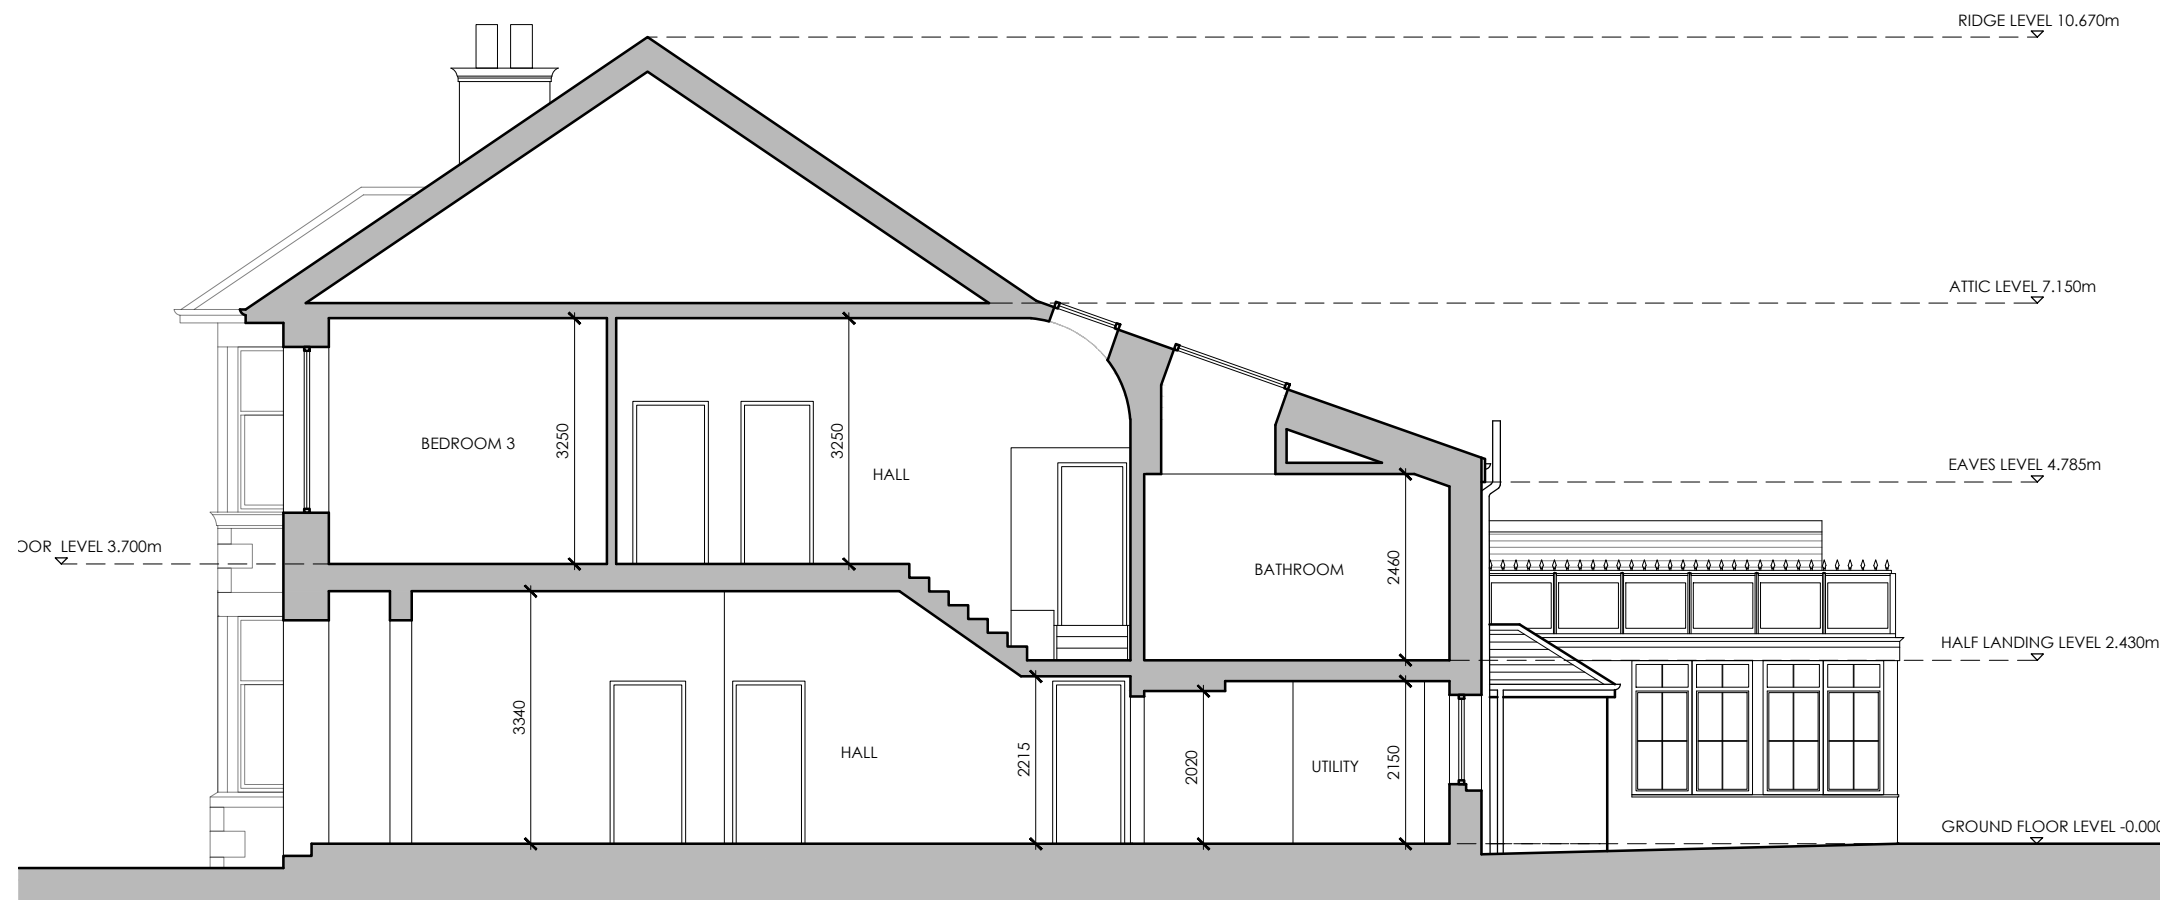

SECTION A-A AS EXISTING



SECTION B-B AS EXISTING

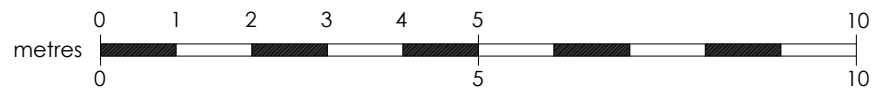

Suite 3, 1st floor East, Clydeaway House, 813 South Street, Glasgow G14 0BX t: 0141 438 0062 e: mail@karenparryarchitect.com		karen parry architects ltd	
location 4 WYKEHAM ROAD	drawing title EXISTING SECTIONS		
client JONATHAN TUCKER	date 27/09/23	scale 1:100 @ A3	drawing no. 06
project EXTENSION & INTERNAL ALTERATIONS			