



BLOCK PLAN AS EXISTING

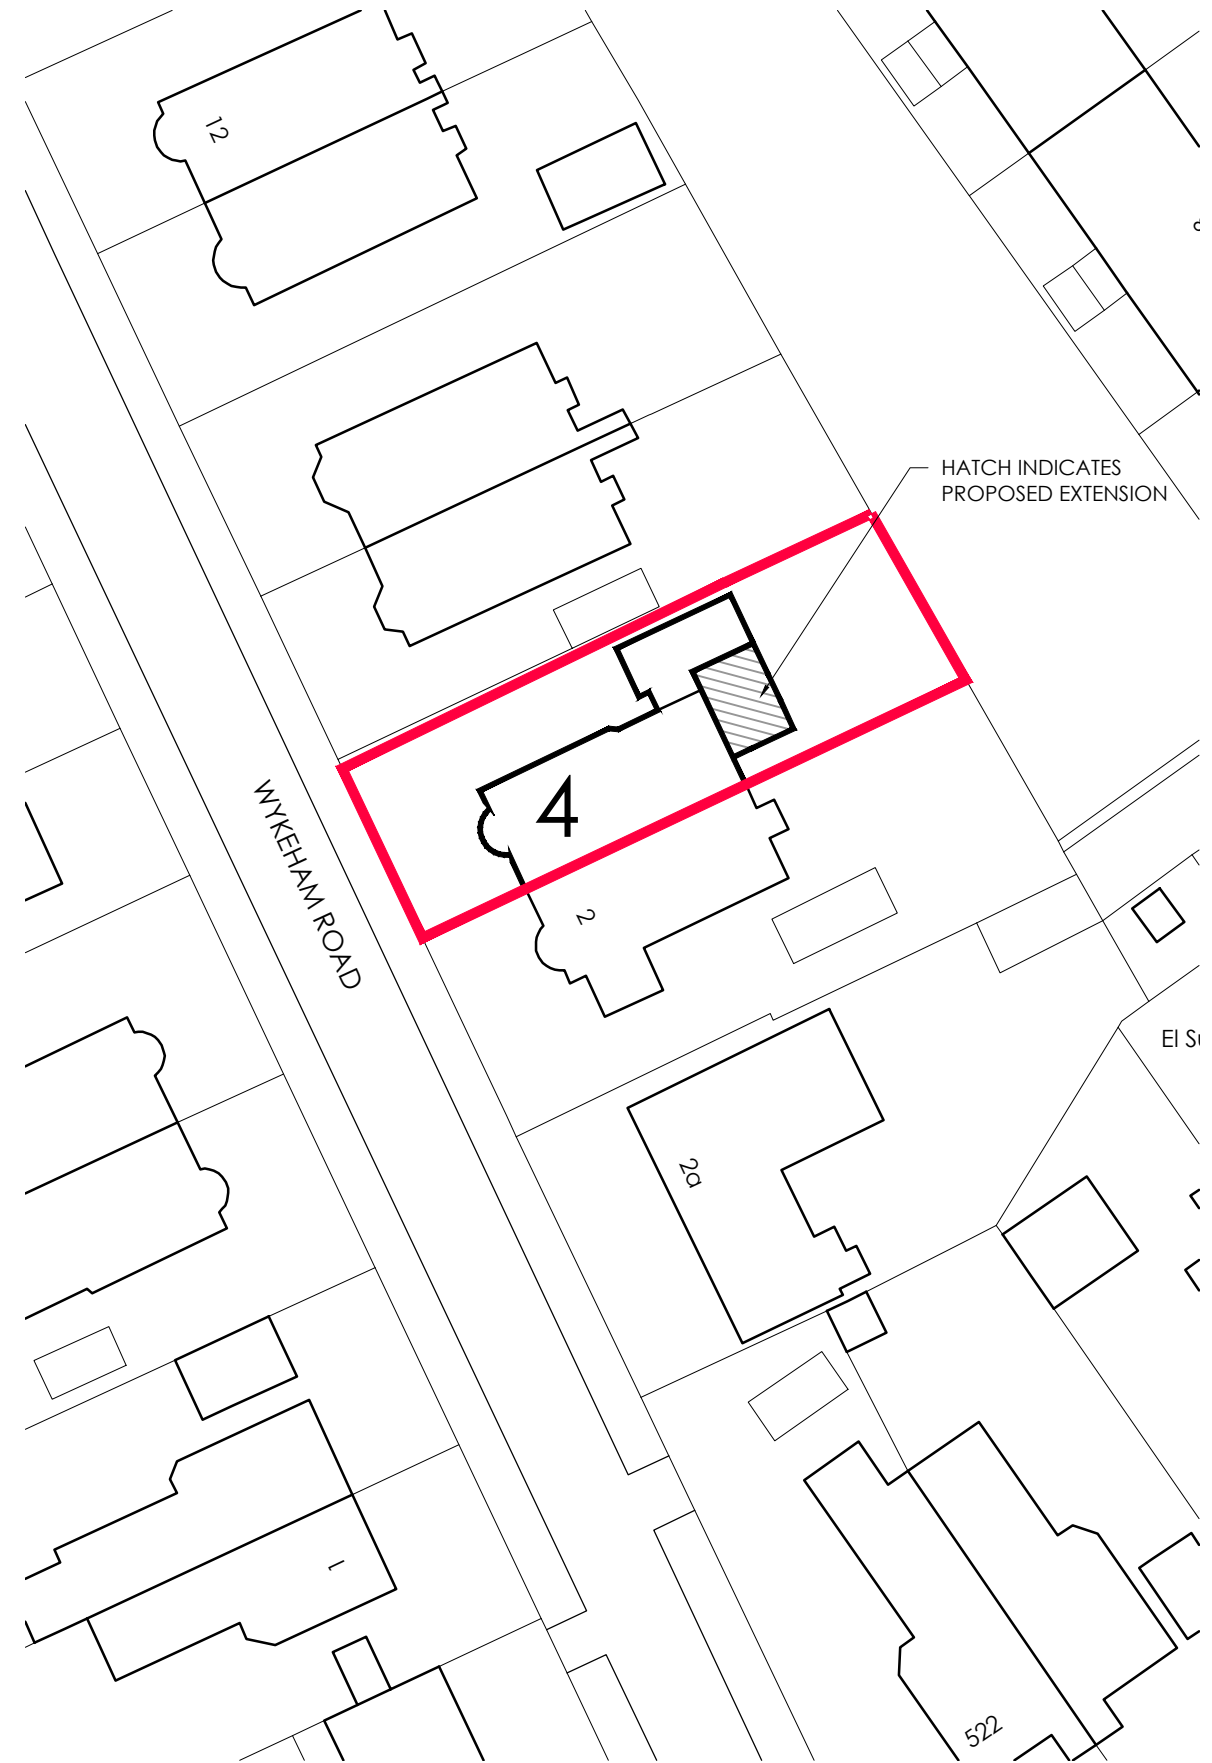

BLOCK PLAN AS PROPOSED

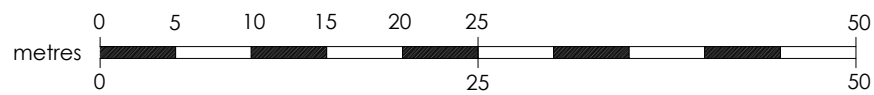

Suite 3, 1st floor East, Clydeaway House, 813 South Street, Glasgow G14 0BX t: 0141 438 0062 e: mail@karenparryarchitect.com		karen parry architects ltd	
location	4 WYKEHAM ROAD	drawing title BLOCK PLANS	
client	JONATHAN TUCKER	date	22/01/24
project	EXTENSION & INTERNAL ALTERATIONS	scale	1:500 @ A3
			drawing no. 02