



SECTION A-A AS PROPOSED

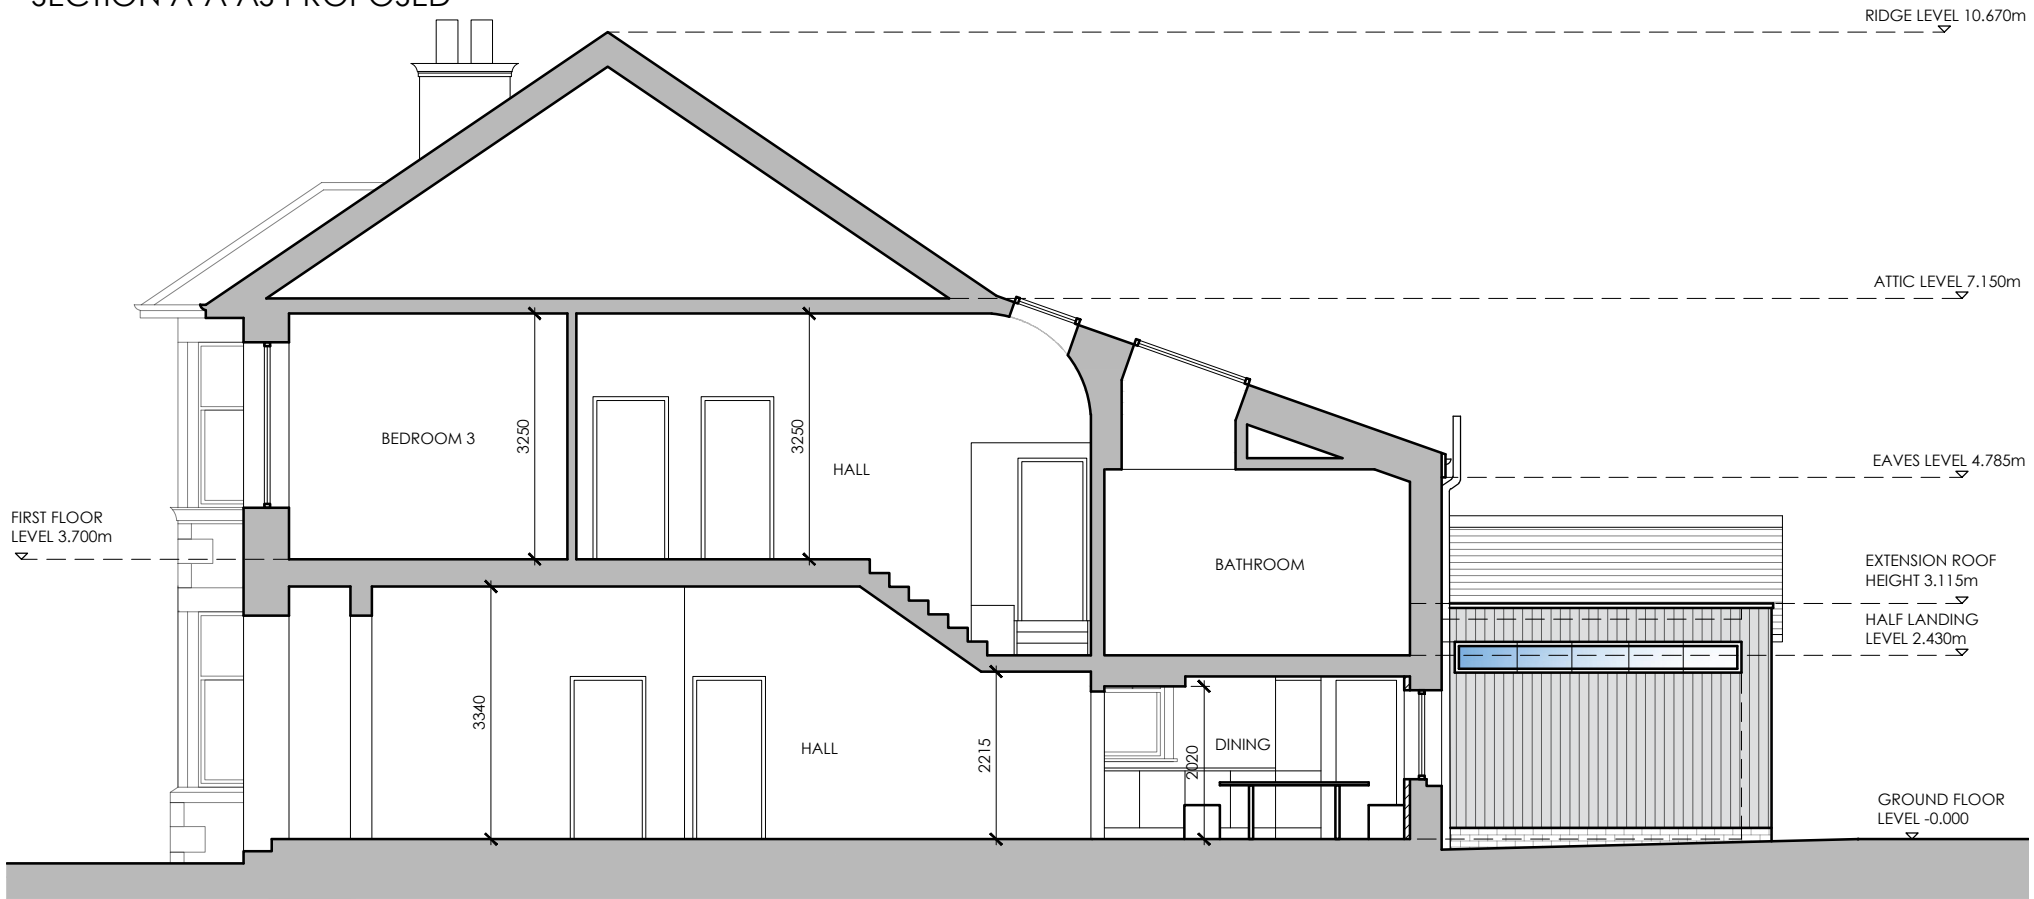

SECTION B-B AS PROPOSED



SECTION C-C AS PROPOSED

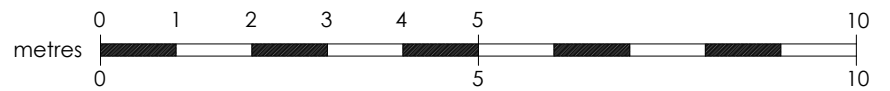

**KEY**  
 ■ EXISTING  
 ▨ PROPOSED

Suite 3, 1st floor East, Clydeaway House, 813 South Street, Glasgow G14 0BX t: 0141 438 0062 e: mail@karenparryarchitect.com				karen parry architects ltd	
location	4 WYKEHAM ROAD		drawing title	PROPOSED SECTIONS	
client	JONATHAN TUCKER		date	22/01/24	scale
project	EXTENSION & INTERNAL ALTERATIONS		22/01/24	1:100 @ A3	drawing no.
					10