


First Floor 1:50




Front 1:100




Location Plan 1:1250

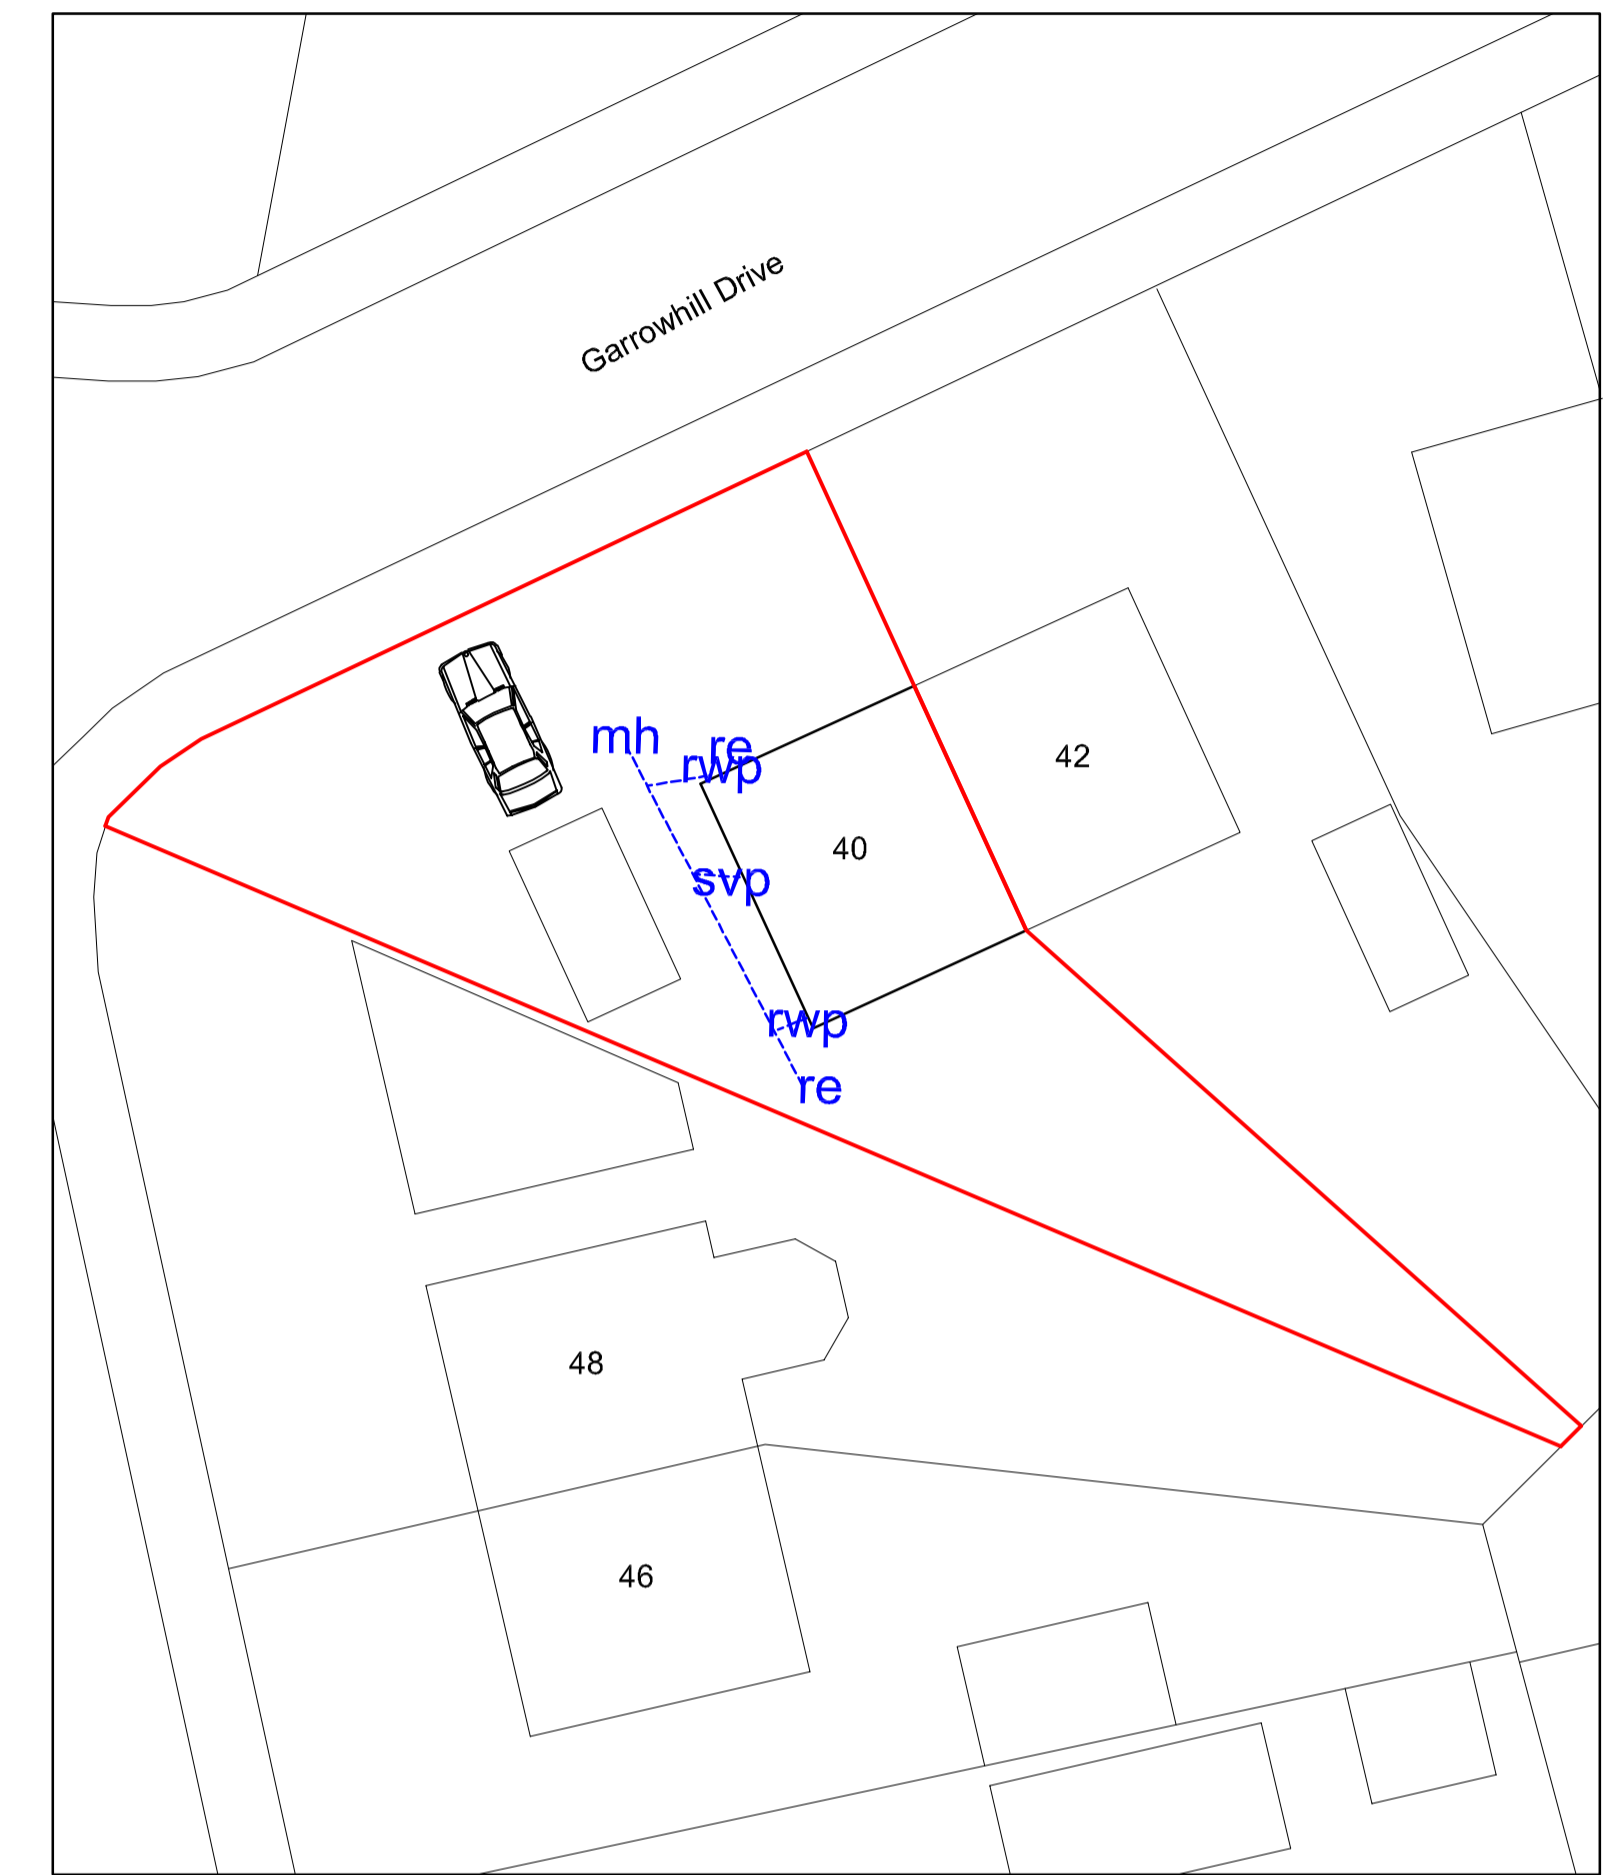


Block Plan 1:200

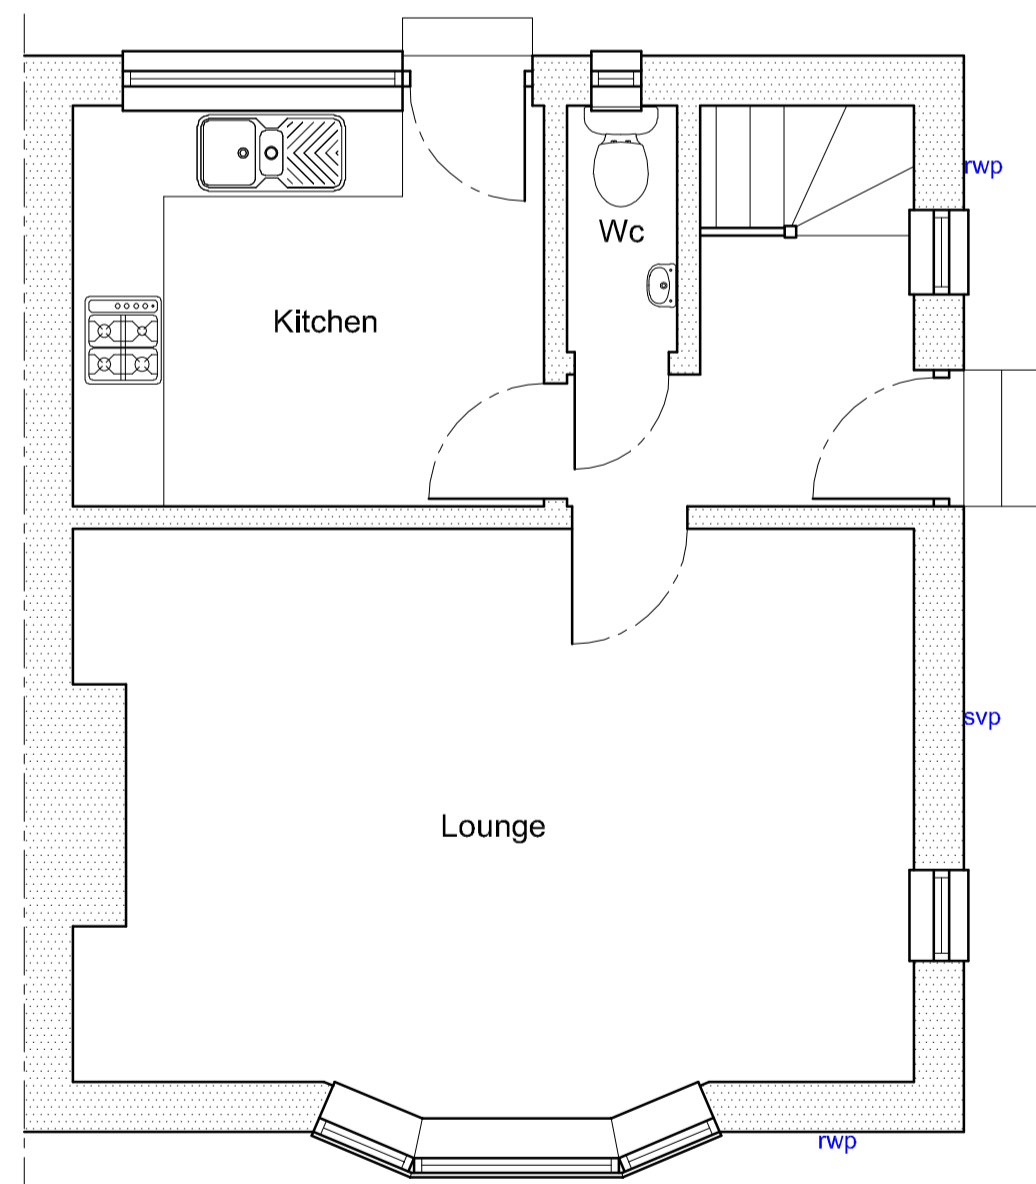

Ground Floor 1:50

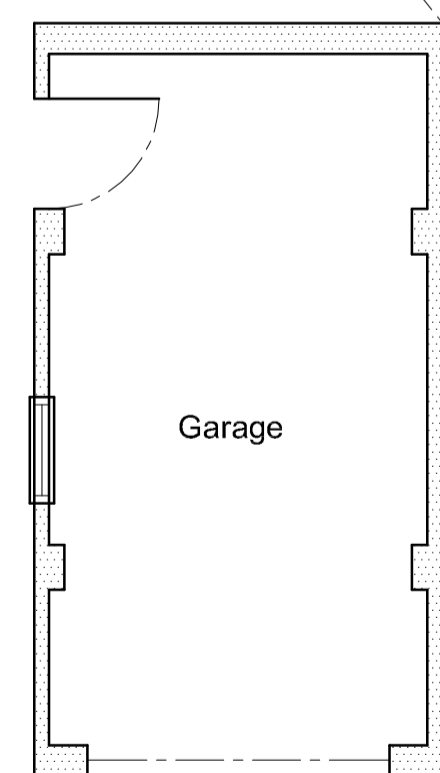


Rear 1:100

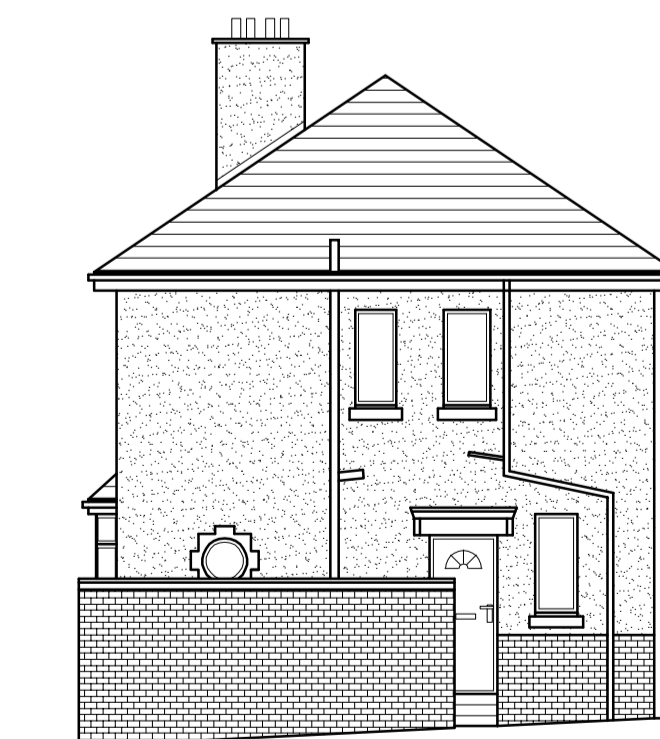

Side 1:100

10m 20m 30m 40m 50m

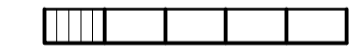

Scale 1:1250

1m 2m 3m 4m 5m

Scale 1:50

2m 4m 6m 8m 10m

Scale 1:100

4m 8m 12m 16m 20m

Scale 1:200

Project:  
Mr Oldkewicz  
40 Garrowhill Drive  
Baillieston, G69 6NN

Scale 1:50/1:100/1:200/1:1250

Date: 22/01/24

Existing

Rev gar/01