

Proposed New 2.4m high Hit and miss Timber fence enclosure with 1x Access gate



Proposed new Standard packaged CO2 Gas Cooler

Proposed new 3x double stacked Daikin AC units with Protection rail on 3 sides

Proposed new steel MOE door

Proposed brick Infill area to be match with existing wall

Proposed new 2.4 m high palisade access gate

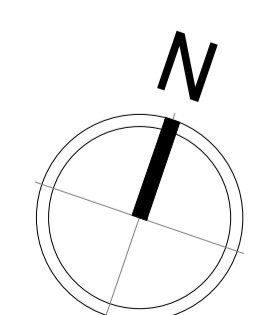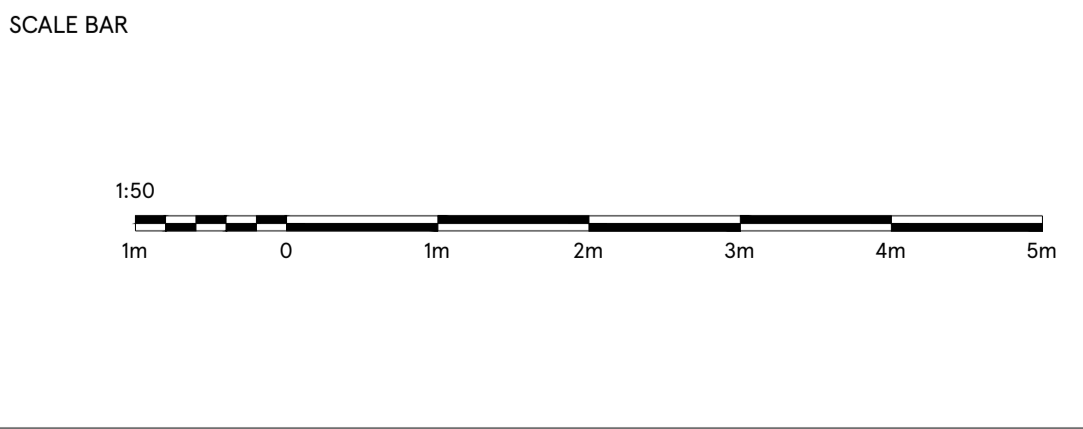

DRAWING NO 02_NEWP_02D	
SCALE 1:50@A1	DATE 04.01.2024
CHECKED BY DEEKSHA	
DRAWN BY PRIYANKA	

STORE TYPE EXPRESS
STORE NAME NEWPORT IOW
CONTENT PROPOSED PLAN_PLANT

TESCO
 FEASIBILITY PLANNING
 STORE PLANNING DEPARTMENT
 PROPERTY SERVICES
 HIGHWOODS BUILDING, KESTREAL WAY
 WELWYN GARDEN CITY, HERTFORDSHIRE, AL7 1GB UK
 TELEPHONE : 01707 395150

THE COPYRIGHT AND ALL OTHER RIGHTS IN AND RELATING TO THIS PUBLICATION BELONG TO AND ARE THE SOLE PROPERTY OF TESCO STORES LIMITED. ALL RIGHTS ARE RESERVED. NEITHER THE WHOLE NOR ANY PART OF THIS PUBLICATION MAY BE REPRODUCED OR TRANSMITTED IN ANY FORM OR BY ANY ELECTRONIC OR MECHANICAL MEANS INCLUDING PHOTOCOPIING AND RECORDING OR FROM ANY RETRIEVAL SYSTEM WITHOUT THE PRIOR WRITTEN LICENCE FROM THE OWNER. ©1997 TESCO STORES LIMITED