

**PLANNING DRAWING – PROPOSED SIGNAGE**

**ITEM 01 (Qty 1) PICTORIAL**

Double sided timber pictorial sign.

**Featuring:**

- Standard 900 mm GK Illuminated header finished RAL 6005, crown finished Lechler MR3310.
- 8 mm acrylic letters finished NCS N9145 / 5 mm acrylic letters finished Lechler MR3310.
- Re-use the existing decorative gibbet.
- Timber plywood panel finished F&B Off-Black.
- Softwood trim stained F&B Off-Black.
- Full colour digital print.
- 2No. Slimline LED trough lights.
- Warm white illumination.

Scale 1:20



2700 mm Ground Clearance  
Max 250 Candelas per square meter (cd/m<sup>2</sup>)


**ITEM 02 (Qty 1) SIGNWRITING**

Signwriting to the middle fascia area.

**Featuring:**

- Hand painted text in F&B James White.
- Illuminated by 4No. Black cowl lights. Warm white illumination.

Scale 1:20

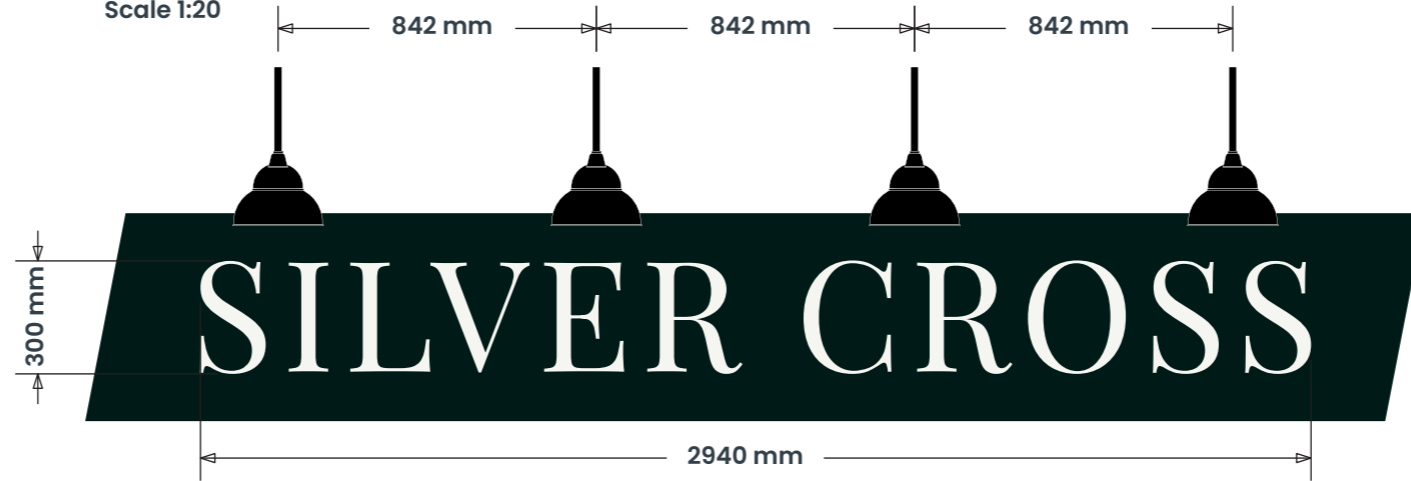

2770 mm Ground Clearance  
Max 250 Candelas per square meter (cd/m<sup>2</sup>)


**ITEM 03 (Qty 1) SIGNWRITING**

Signwriting to the LHS fascia area.

**Featuring:**

- Hand painted text in F&B James White.
- Illuminated by 3No. Black cowl lights. Warm white illumination.

Scale 1:20

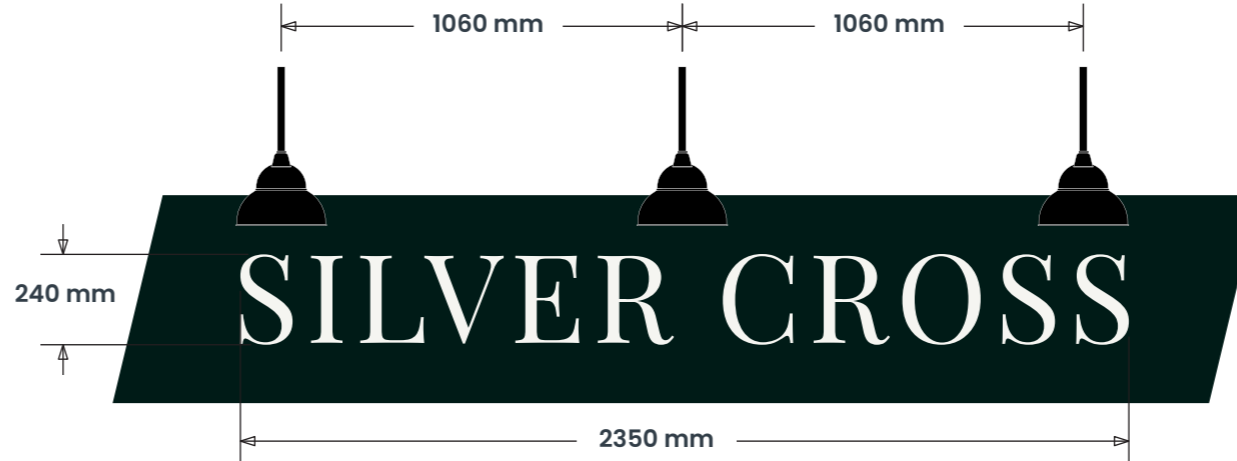

3625 mm Ground Clearance  
Max 250 Candelas per square meter (cd/m<sup>2</sup>)

**SIGN COLOUR**

Little Greene  
Obsidian Green

Farrow & Ball  
James White

**BUILDING COLOUR**


Little Greene  
Obsidian Green

Little Greene  
Green Smoke

**BRAND TYPEFACES**

Primary :  
Playfair Display Regular

Secondary :  
Playfair Display Regular

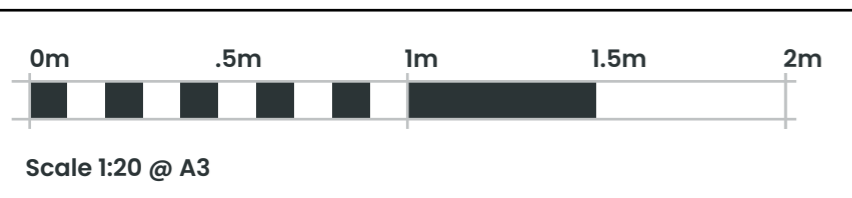

PLANNING DRAWING – PROPOSED SIGNAGE


ITEM 04 (Qty 1) SIGNWRITING

Signwriting to the LHS fascia area.

Featuring:

- Hand painted text in F&B James White.
- Illuminated by 3No. Black cowl lights. Warm white illumination.

Scale 1:20

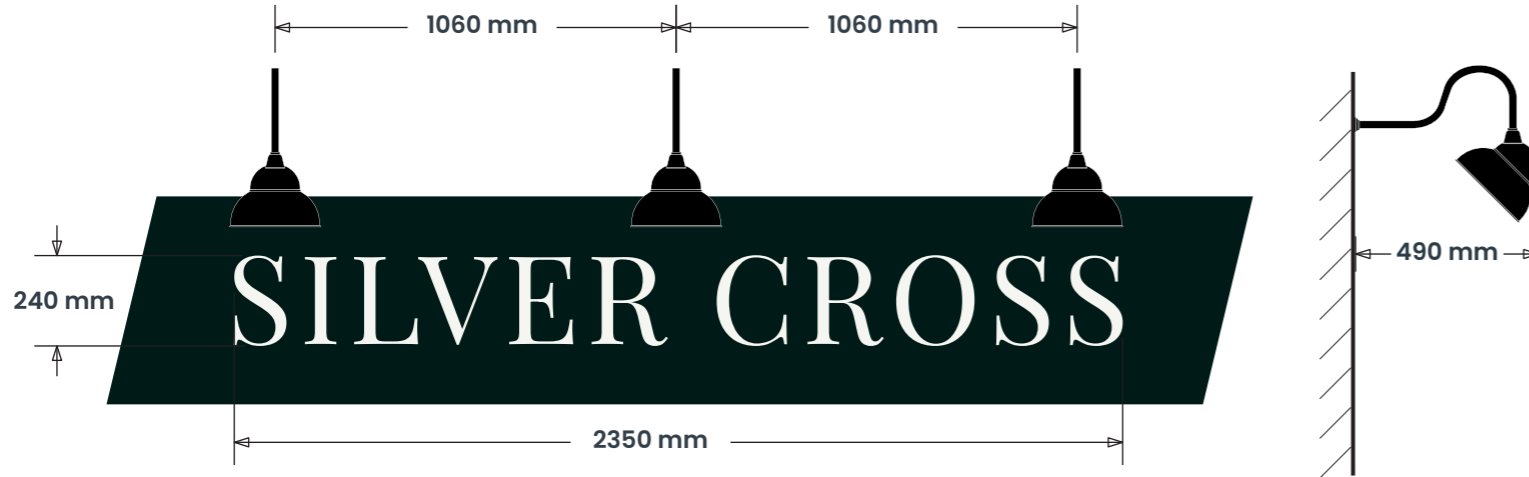

4000 mm Ground Clearance  
Max 250 Candelas per square meter (cd/m<sup>2</sup>)

ITEM 06 (Qty 1) FASCIA

Single sided fascia sign.

Featuring:

- Timber plywood panel finished LG Obsidan Green.
- Softwood trim finished LG Obsidan Green.
- Hand painted text finished F&B James White.
- LED Slimline trough light finished RAL 9005. Warm white illumination.

Scale 1:20



3450 mm Ground Clearance  
Max 250 Candelas per square meter (cd/m<sup>2</sup>)

ITEM 05 (Qty 1) AMENITY

Single sided timber amenity sign.

Featuring:

- Timber plywood panel finished LG Obsidan Green.
- Softwood trim finished LG Obsidan Green.
- Hand painted text finished F&B James White.
- 25 x 25 mm Aluminium angle finished LG Obsidan Green.

Scale 1:20



330 mm Ground Clearance

SIGN COLOUR

Little Greene Obsidan Green

Farrow & Ball James White

BUILDING COLOUR


Little Greene Obsidan Green

Little Greene Green Smoke

BRAND TYPEFACES

Primary : Playfair Display Regular

Secondary : Playfair Display Regular

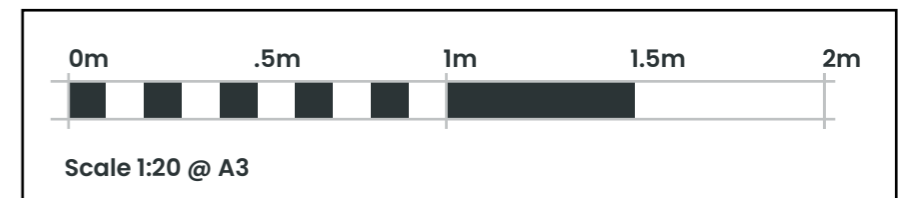

**PLANNING DRAWING – PROPOSED SIGNAGE**

**ITEM 08 (Qty 1) AMENITY**

Single sided timber amenity sign.

**Featuring:**

- Timber plywood panel finished LG Obsidan Green.
- Softwood trim finished LG Obsidan Green.
- Hand painted text finished F&B James White.
- 25 x 25 mm Aluminium angle finished LG Obsidan Green.

Scale 1:20



770mm Ground Clearance


**ITEM 08A (Qty 1) AMENITY**

Single sided timber amenity sign.

**Featuring:**

- Timber plywood panel finished LG Obsidan Green.
- Softwood trim finished LG Obsidan Green.
- Hand painted text finished F&B James White.
- 25 x 25 mm Aluminium angle finished LG Obsidan Green.

Scale 1:20

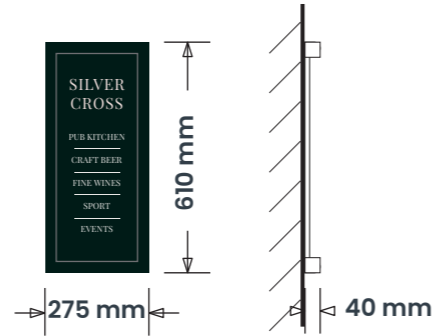

850 mm Ground Clearance

**ITEM 09 (Qty 5) WALL LIGHTS**

'Upton' Black wall lights.

**Featuring:**

- Warm white illumination.



www.lightique.com (UP/WL3/Lightique)

PROJECTION: 120 mm  
HEIGHT: 375 mm  
WIDTH: 230 mm

1900 mm Ground Clearance  
Max 250 Candelas per square meter (cd/m2)


**ITEM 10 (Qty 2) MENU CASE**

A3 Black menu case.

**Featuring:**

- 377 x 500 mm A3 menu case.
- Visual area inlined by 10 mm.
- 50 mm frame.

Scale 1:10

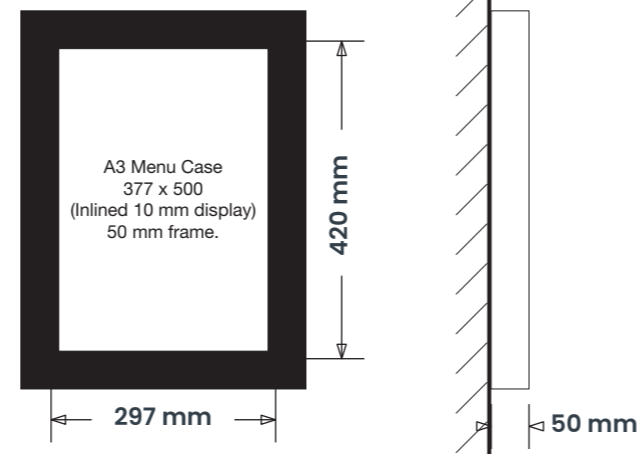

1250 mm Ground Clearance  
Max 250 Candelas per square meter (cd/m2)

**ITEM 11A & 11B (Qty 2) SIGNWRITING**

Face applied cut vinyl text/ numbers

Scale 1:20



2400 mm Ground Clearance

**SIGN COLOUR**

Little Greene Obsidan Green

Farrow & Ball James White

**BUILDING COLOUR**



Little Greene Obsidan Green

Little Greene Green Smoke

**BRAND TYPEFACES**

Primary : Playfair Display Regular

Secondary : Playfair Display Regular

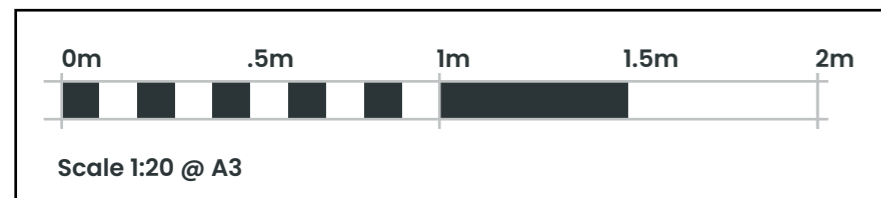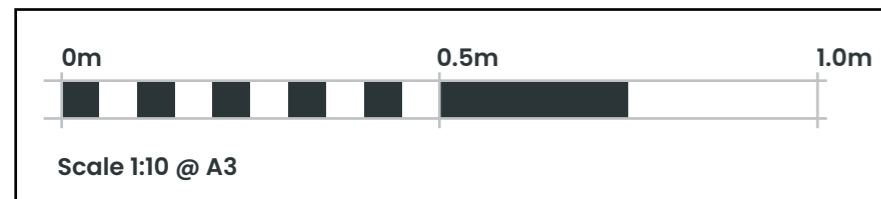

PLANNING DRAWING – PROPOSED SIGNAGE



PLANNING DRAWING – PROPOSED SIGNAGE



SIDE ELEVATION – Scale 1:100



FRONT ELEVATION – Scale 1:100

PLANNING DRAWING - EXISTING SIGNAGE




PLANNING DRAWING - EXISTING SIGNAGE



SIDE ELEVATION - Scale 1:100



FRONT ELEVATION - Scale 1:100

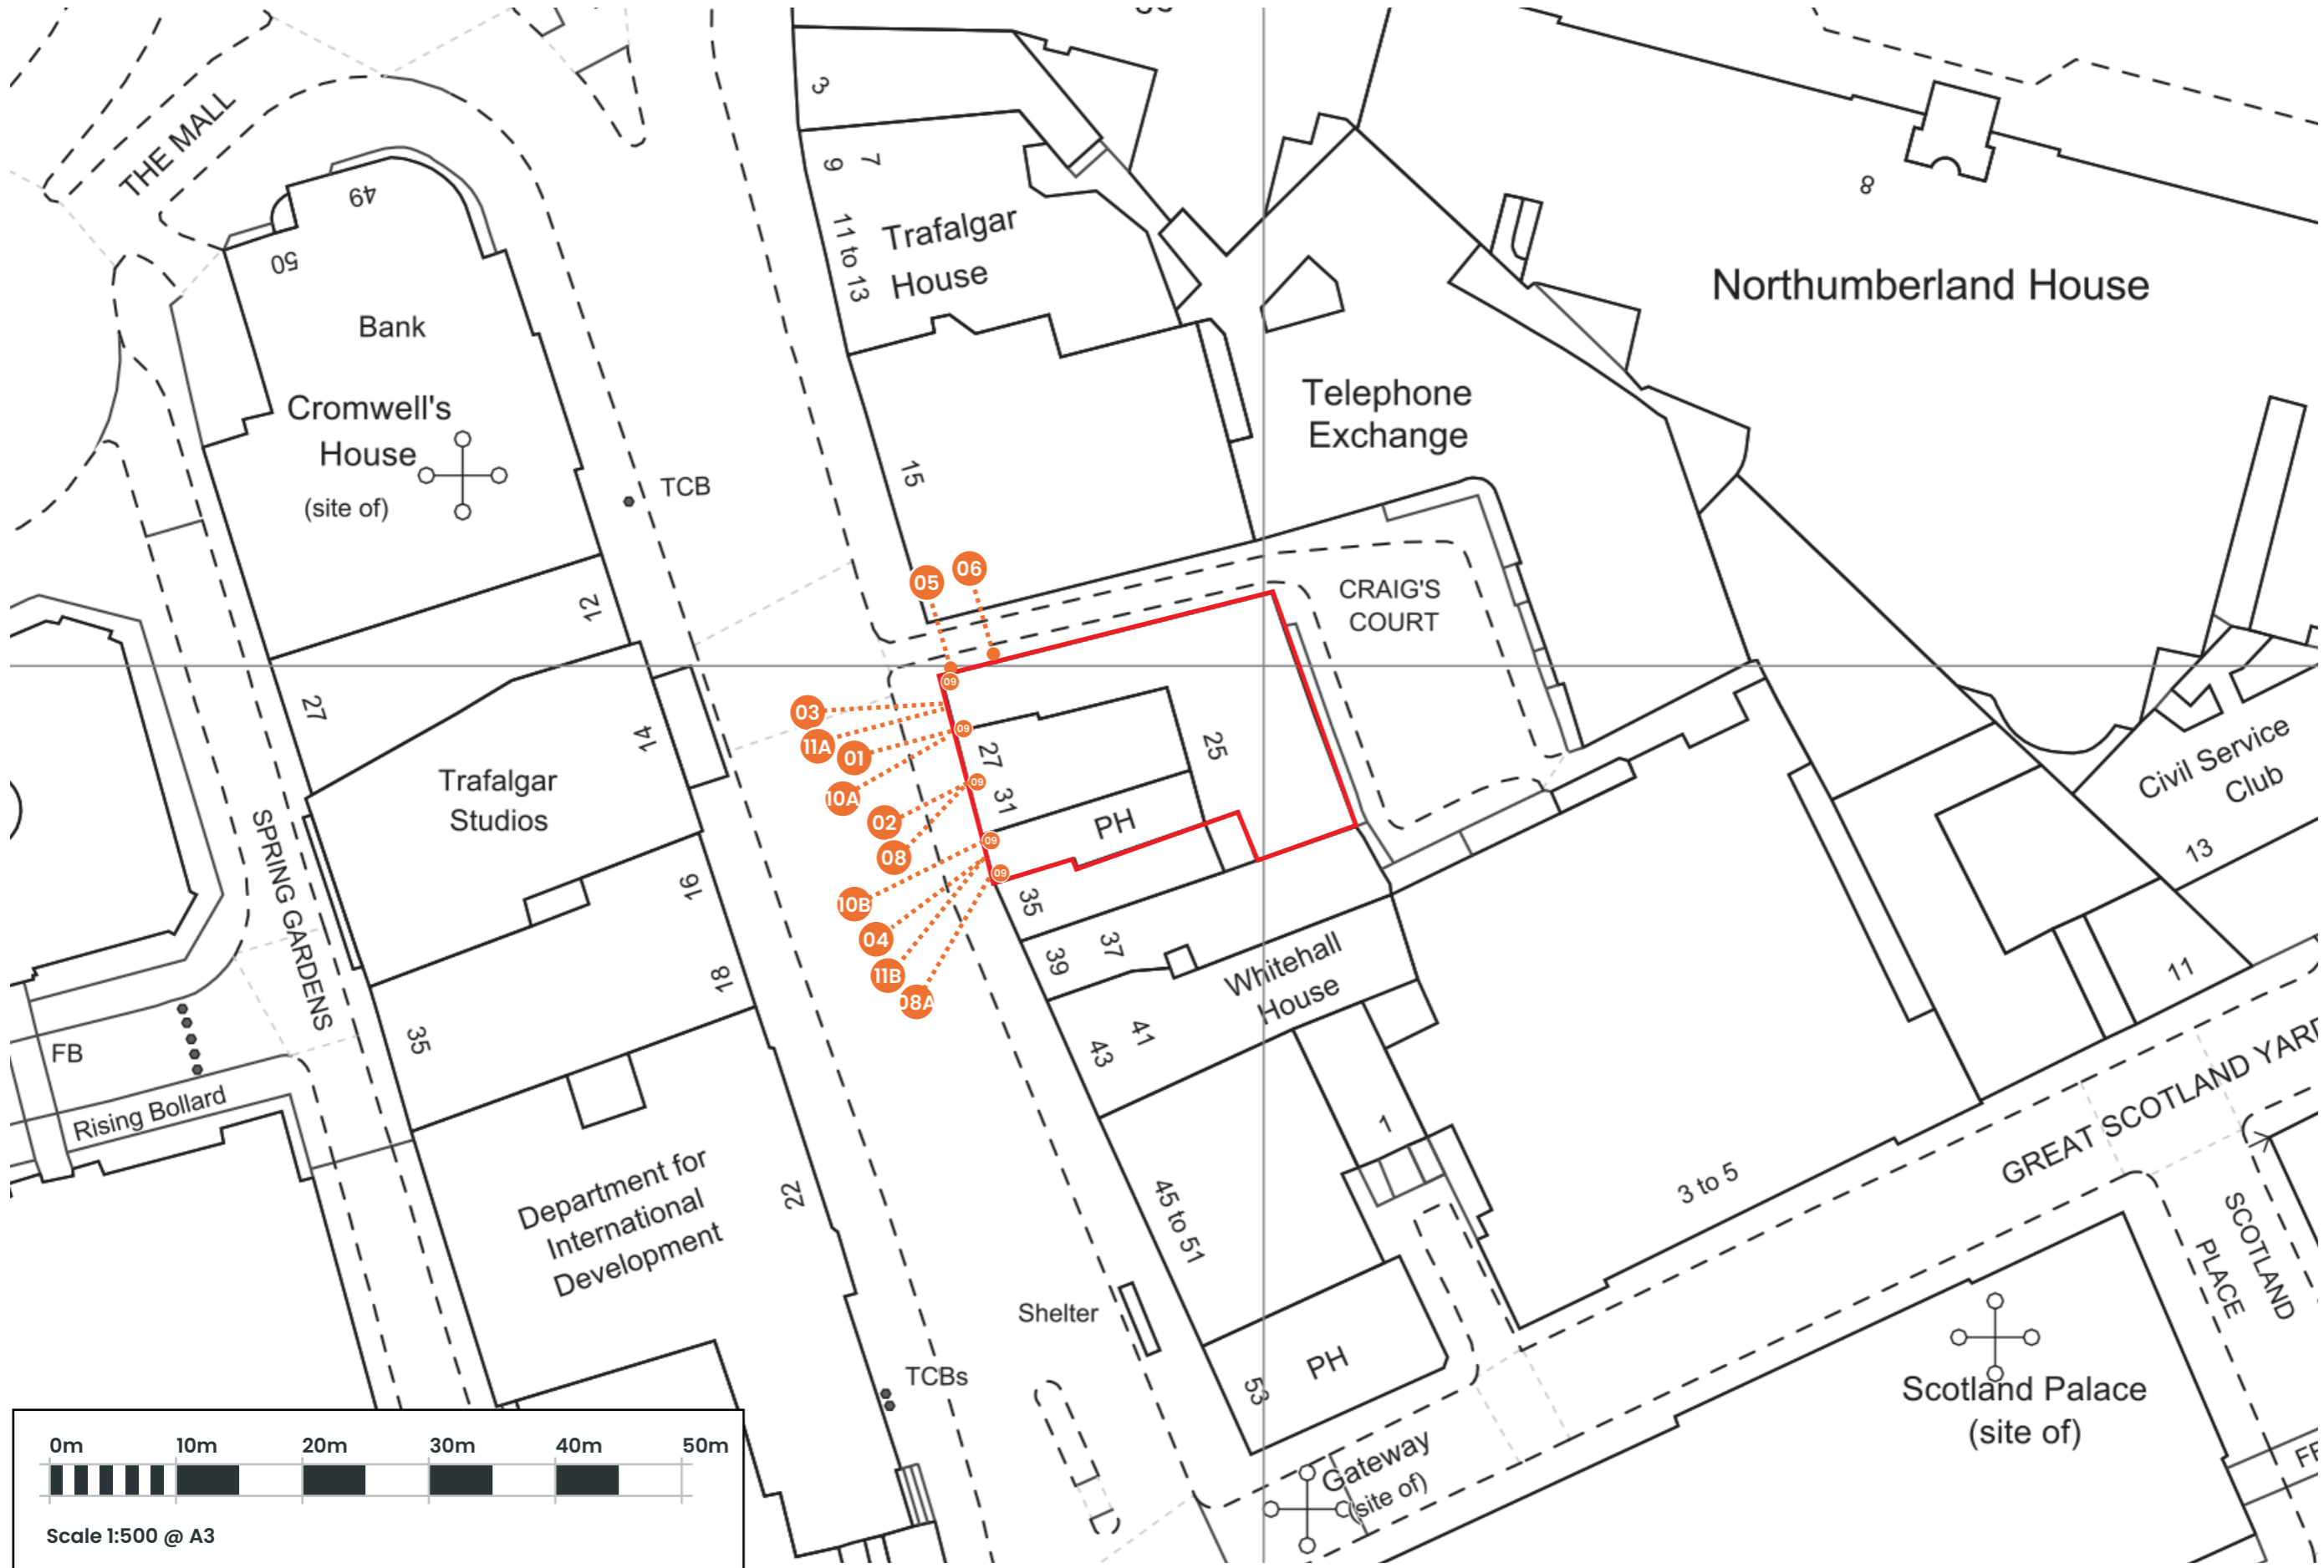

Scale 1:500 @ A3



