

All Dimensions subject to verification on site.
 Do Not Scale From Paper Drawings.
 (If in doubt refer to the Architect)



Eznat - architecture | development
 One Business Village, Emily Street, Hull
 HU9 1ND

PROJECT NO. 287

DRAWING NO. 287.01.01


PROJECT ADDRESS. The Grange, Bewholme
 YO25 8ED

LAYOUT TITLE. Location Plan

PROJECT NAME. Building Refurb

SCALE. 1:1250 @ A3

Site Location

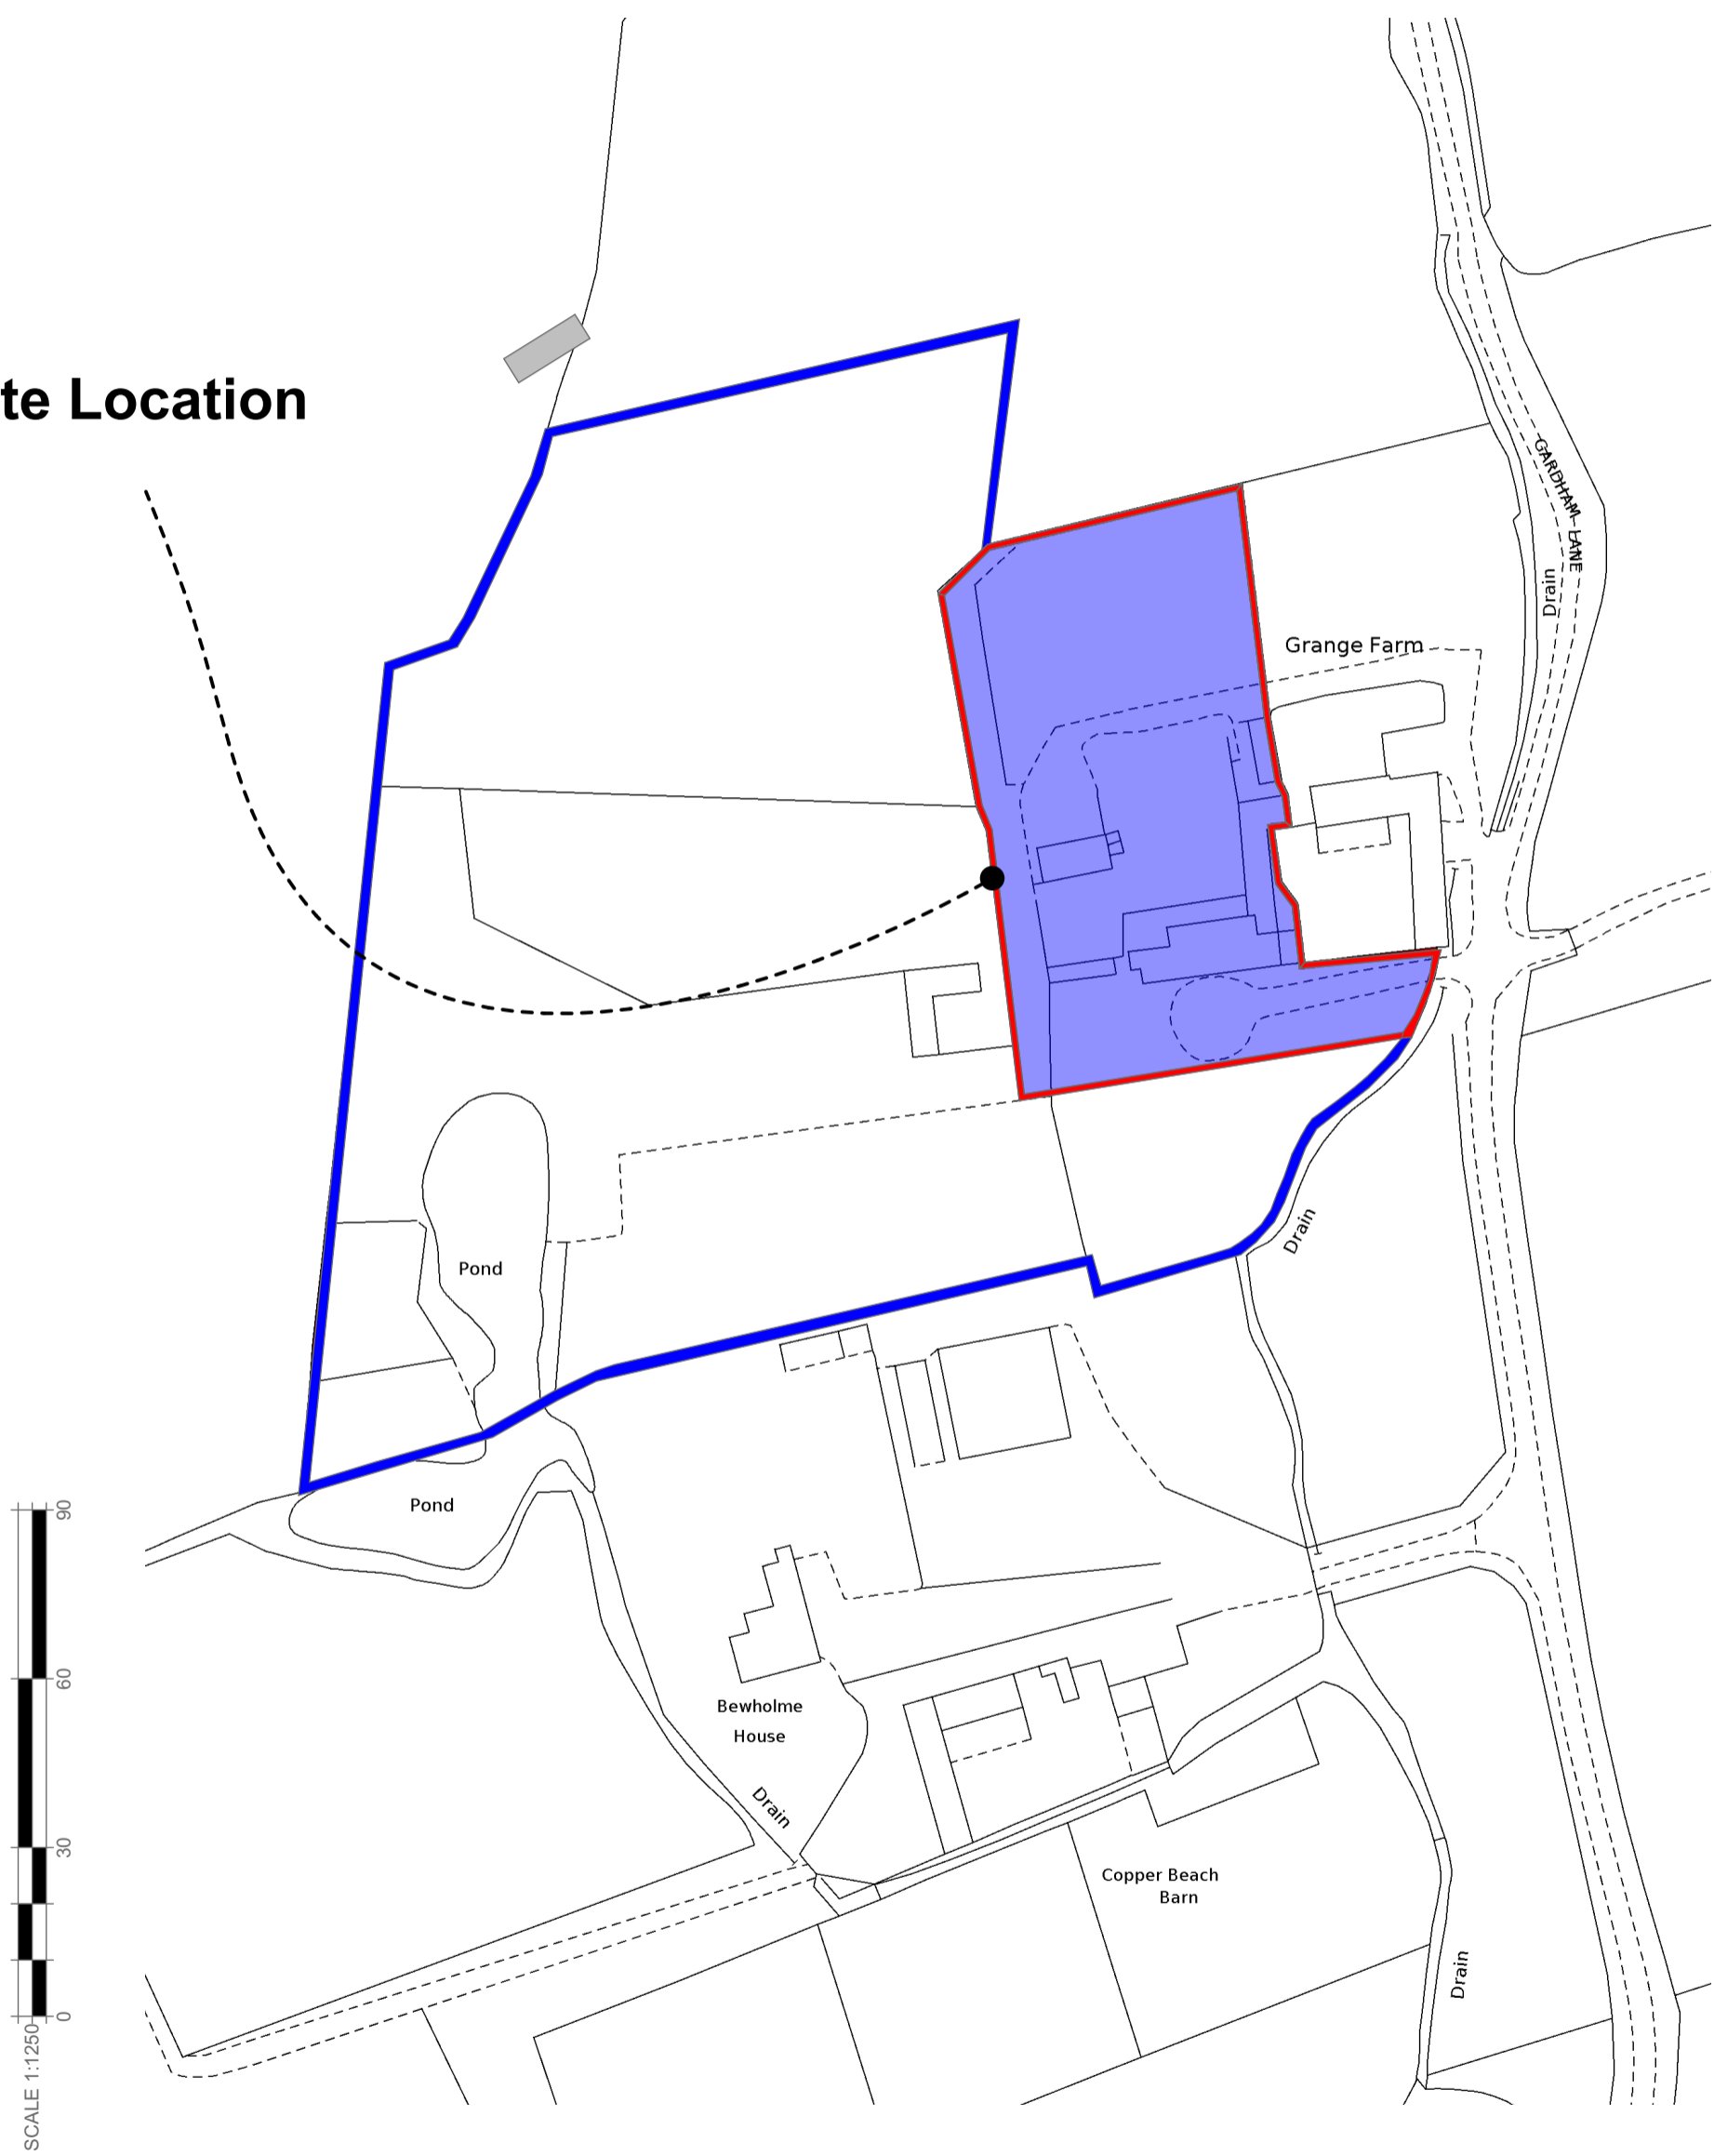

Location Plan

1:1250

Rev	Change	Date



287.01.01 - Location Plan

Subject to Planning / Building Control Approval